


This drawing and the design are the copyright of **ON Architecture Ltd only**.
 This drawing should not be copied or reproduced without written consent.
 All dimensions are to be checked on site prior to setting out and fabrication and **ON Architecture Ltd**
 should be notified of any discrepancy prior to proceeding further.
 For Construction & Fabrication Purposes - Do not scale from this drawing, use only the illustrated
 dimensions herein. Additional dimensions are to be requested and checked directly.
 Illustrated information from 3rd party consultants/specialists is shown as indicatively only. See other
 consultant / specialist drawings for full information and detail.

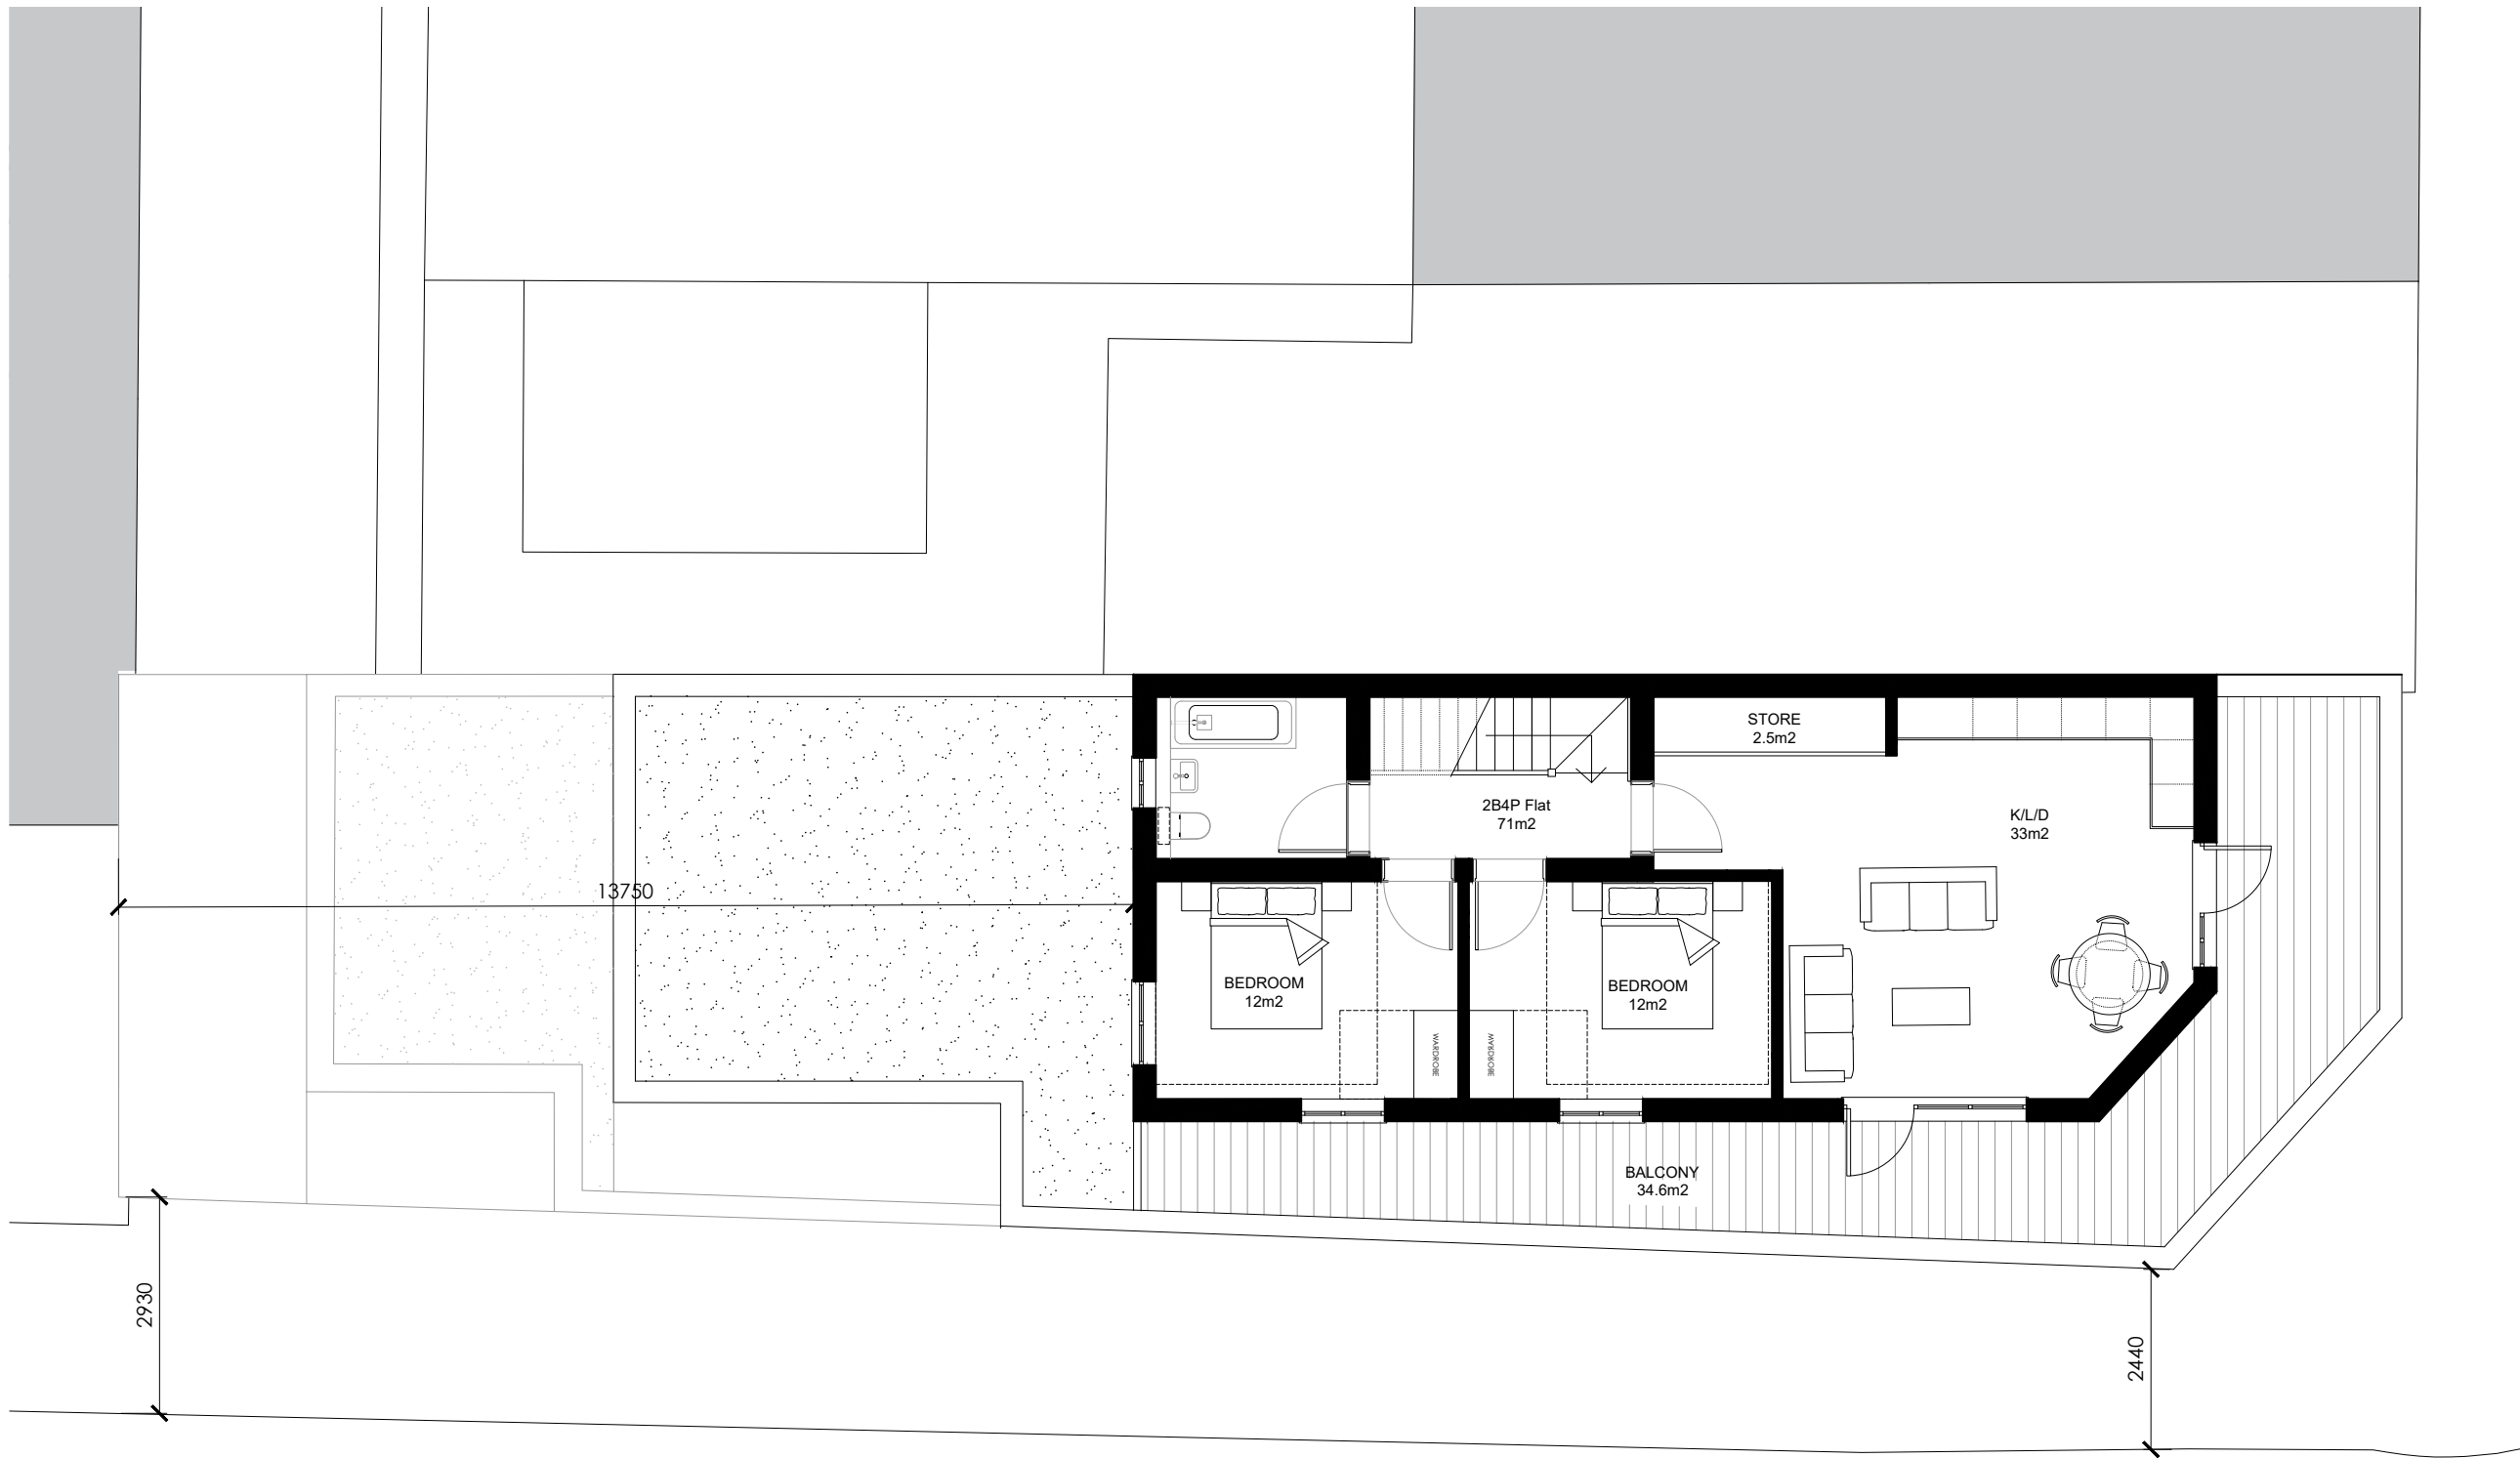

Revision Note & Date				Amended	Checked
Rev	Date	Note		KB	SM
P1	22.08.21	Planning Issue			
P2	24.06.21	Updated Following Client Comments		KB	SM

ON
ARCH
ITECT
URE

Canterbury Studio
 Logan House, 51 Andrews Close
 Canterbury,
 CT1 2BP
 info@onarchitecture.co.uk
 onarchitecture.co.uk
 01227 634334

London Studio
 Ink Rooms, 25-37, Easton Street
 Clerkenwell
 WC1X 0DS

Project Title
**Residential Development at 28
 Bellegrave Rd, Welling, Kent, DA16 3PU**
 Clients Details
Acorn Planning Management

Drawing Title
Proposed Third Floor Plan

BIM Number			
Scale	Date	Drawn	Checked
1:100@A3	June 2021	KB	SM

Drawing Status
PLANNING

Project No.	Drawing No.	Status	Revision
20.180	204		P2

