


This drawing and the design are the copyright of **ON Architecture Ltd only**.
 This drawing should not be copied or reproduced without written consent.
 All dimensions are to be checked on site prior to setting out and fabrication and **ON Architecture Ltd**
 should be notified of any discrepancy prior to proceeding further.
 For Construction & Fabrication Purposes - Do not scale from this drawing, use only the illustrated
 dimensions herein. Additional dimensions are to be requested and checked directly.
 Illustrated information from 3rd party consultants/specialists is shown as indicatively only. See other
 consultant / specialist drawings for full information and detail.

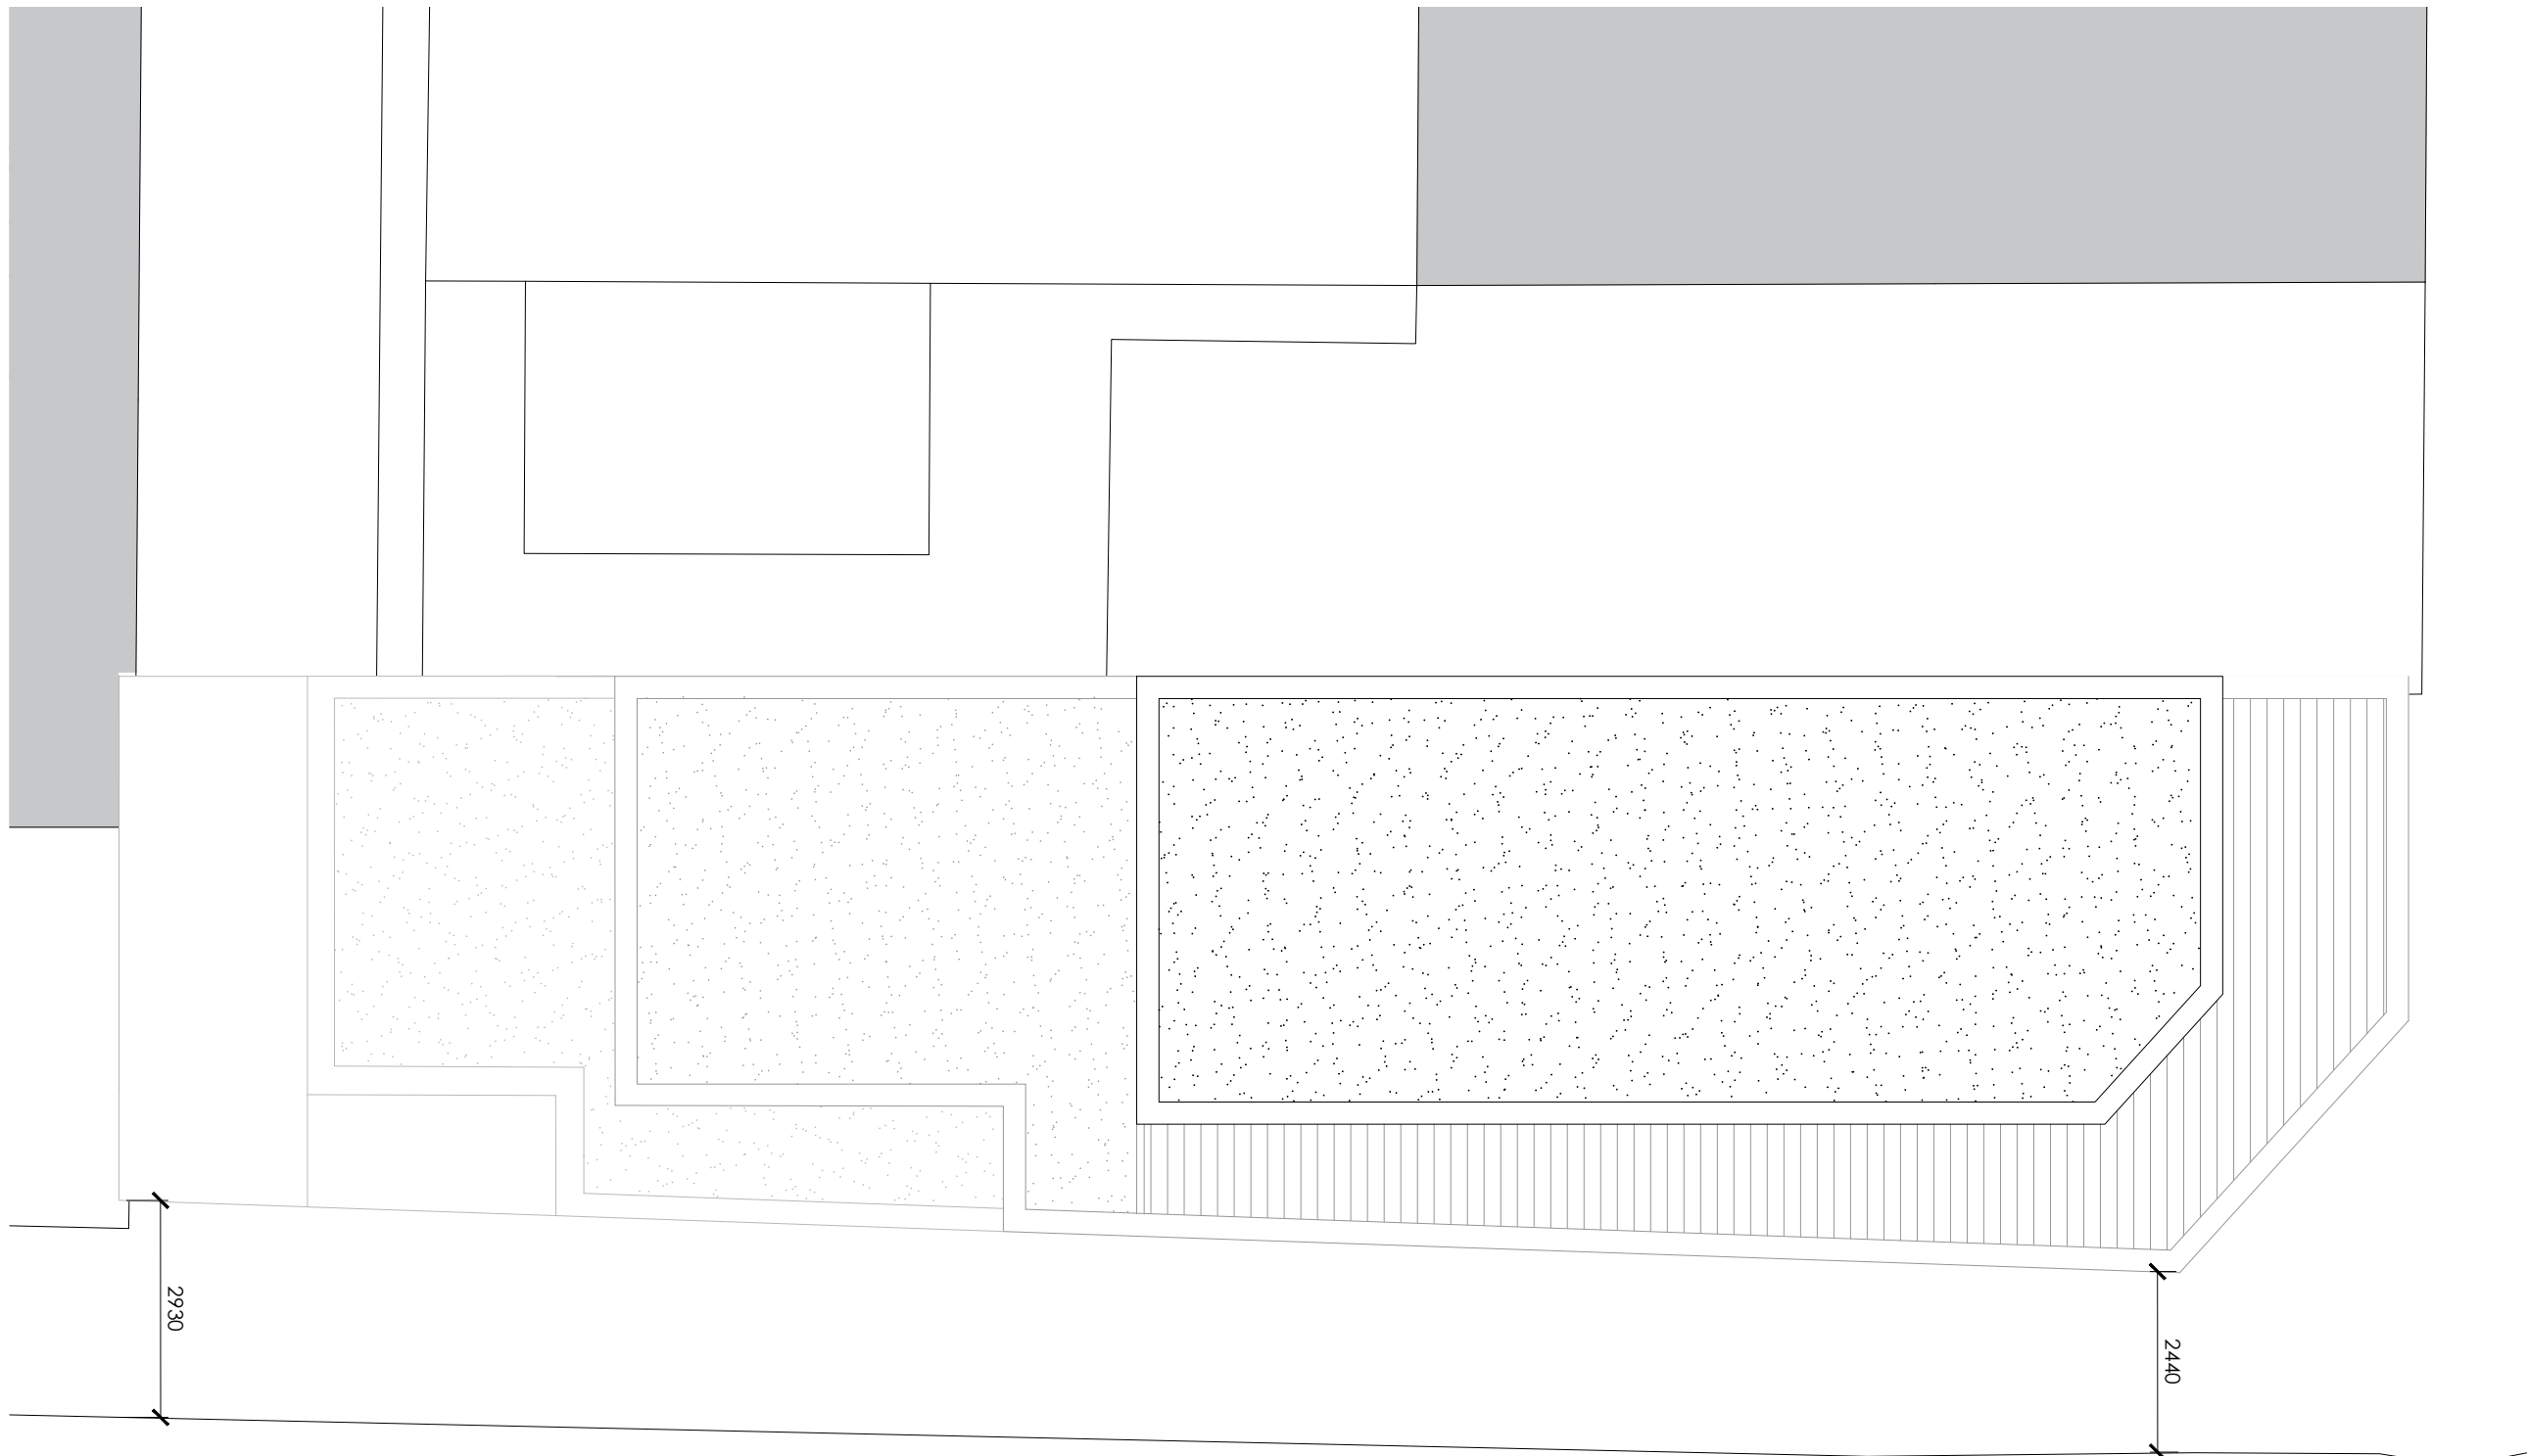

Revision Note & Date					
Rev	Date	Note	Amended	Checked	
P1	22.08.21	Planning Issue	KB	SM	
P2	24.08.21	Updated Following Client Comments	KB	SM	

ON
ARCH
ITECT
URE

Canterbury Studio
 Logan House, St Andrews Close
 Canterbury
 CT1 2BP
 info@onarchitecture.co.uk
 01227 634334

London Studio
 Ink Rooms, 25-37, Easton Street
 Clerkenwell
 WC1X 0DS

Project Title
28, Bellegrove Road

Clients Details
Acorn Planning Management

Drawing Title
Proposed Roof Plan

BIM Number				
Scale	Date	Drawn	Checked	
1:100@A3	June 2021	KB	SM	

Drawing Status
PLANNING

Project No.	Drawing No.	Status	Revision
20.180	205		P2

