



Scale 1:100

KEY TO HATCHING / LINE TYPES:


	EXISTING BUILDING
	PROPOSED BUILDING
Ex.IC	EXISTING INSPECTION CHAMBER
Ex.MH	EXISTING MANHOLE
N.F.C	PROPOSED FOUL INSPECTION CHAMBER
NSIC	PROPOSED STORM INSPECTION CHAMBER
NFMH	PROPOSED FOUL MANHOLE

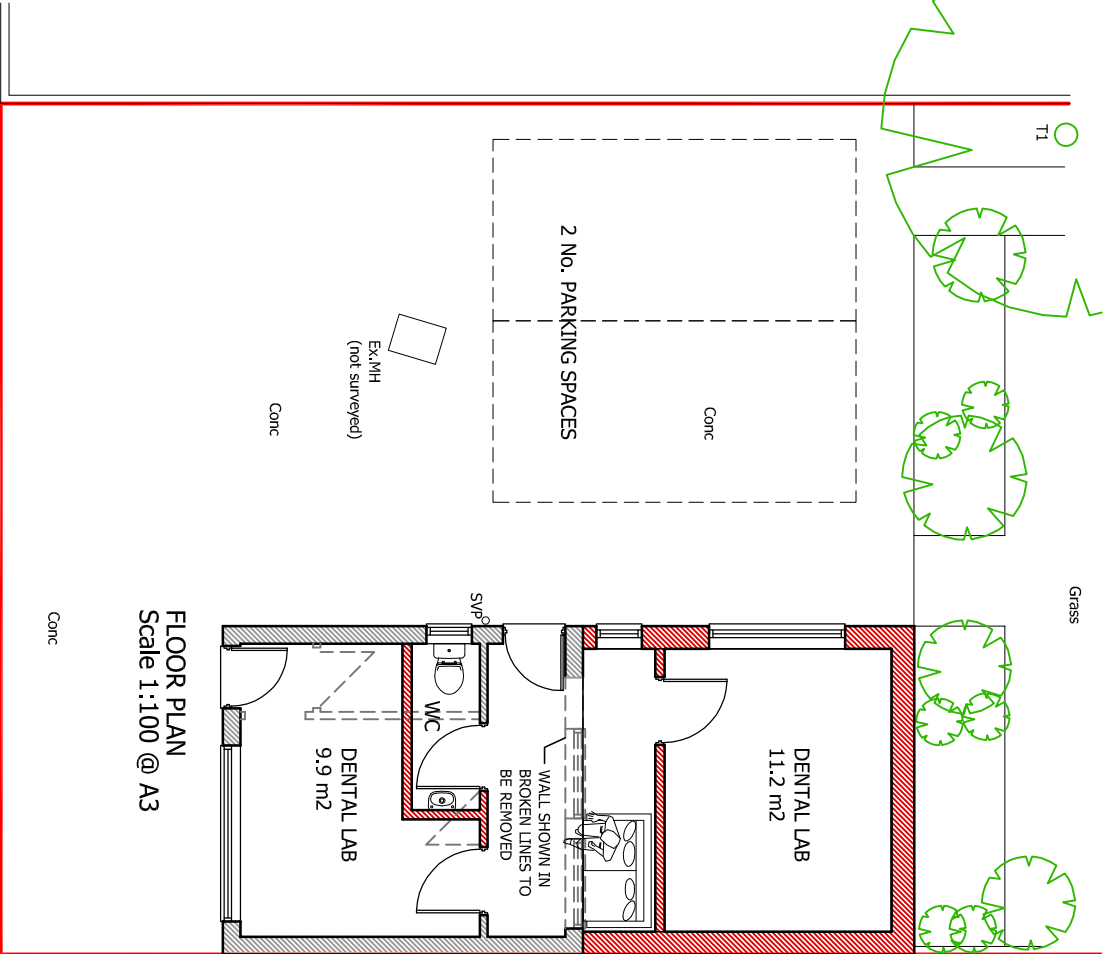


FLOOR PLAN
Scale 1:100 @ A3

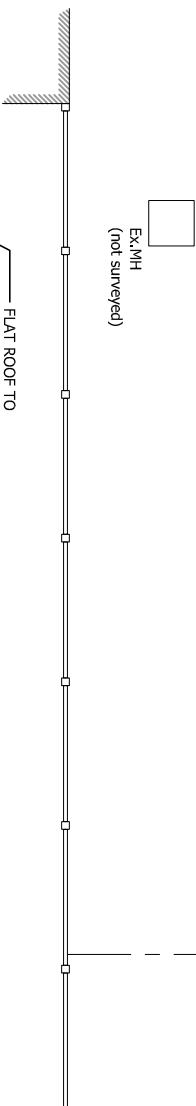


EAST ELEVATION
Scale 1:100 @ A3

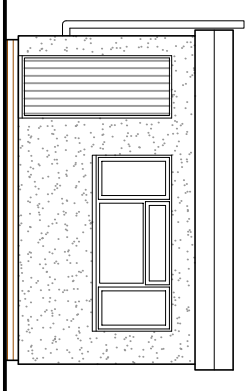


NORTH ELEVATION
Scale 1:100 @ A3

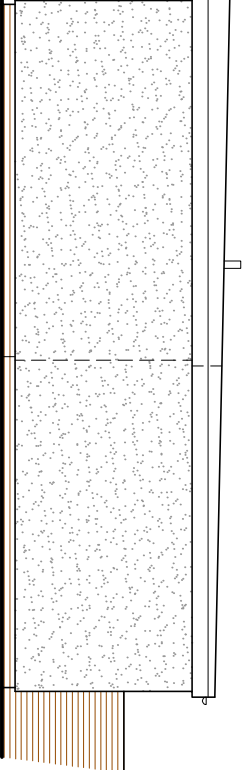


WEST ELEVATION
Scale 1:100 @ A3

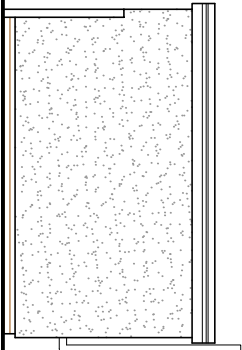

SOUTH ELEVATION
Scale 1:100 @ A3

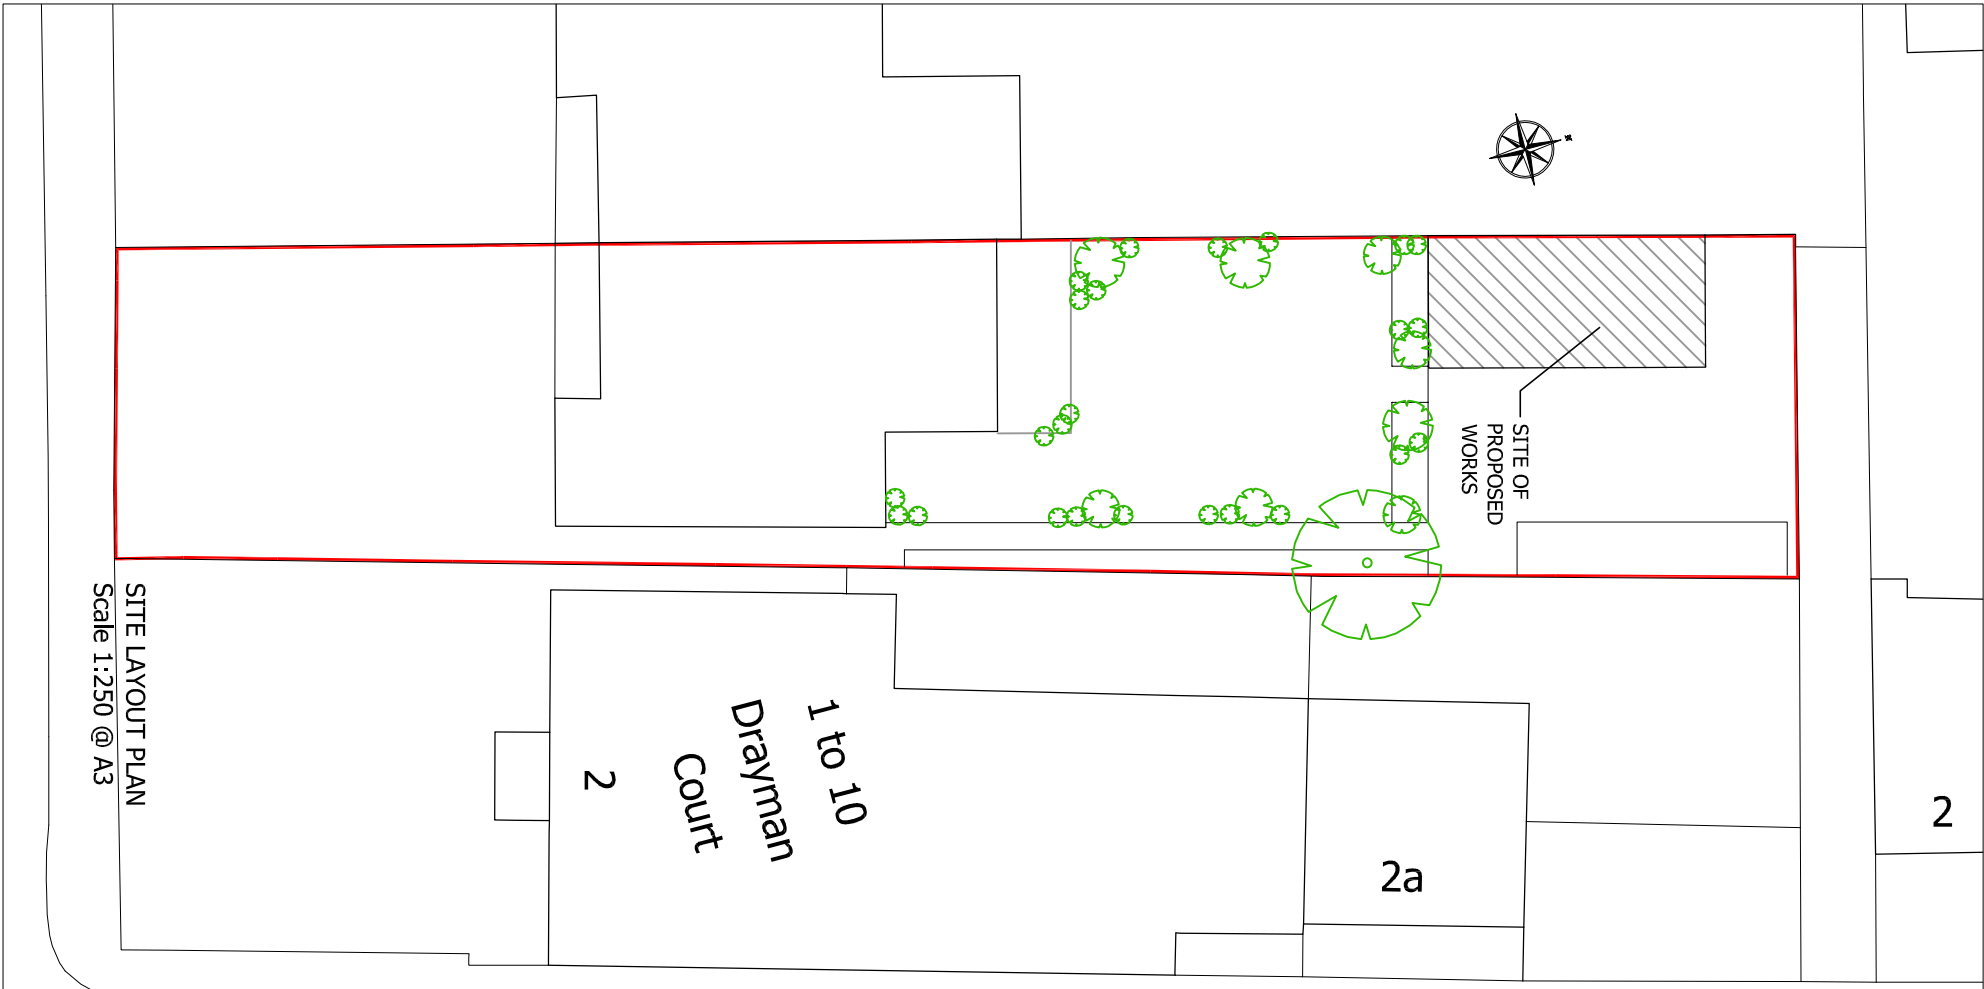

SITE LAYOUT PLAN
Scale 1:250 @ A3

 

Scale 1:250

Please note:

Drawings can be scaled for planning purposes only. All dimensions to be checked on site. Drainage and services are to be checked and located prior to commencement of work.

All work to be carried out in accordance with the building Regs. 2000 or any subsequent amendments and to the satisfaction of the local building control inspector.

Proprietary components must be installed in strict accordance with the manufacturers instructions and details. Contractors are responsible for verifying component suitability for intended purpose.

Proposals are subject to structural engineers designs and approval.

client	Bexleyheath Dental Practice Ltd	Job No.	2021_67
project	Alterations at 4 Crook Lodge Bexleyheath, Kent DA6 8BW		
drawing title	Proposed Plans & Elevations PLANNING DRAWINGS	Revision	-
scale	As Noted @ A3	dwg No.	2167-PL02
		date	Sept 2021
MRW Design Ltd 8 Wilberforce Road, Coxheath Maidstone, Kent, ME17 4HA 07763463754 matthew@mrw-design.co.uk			

