
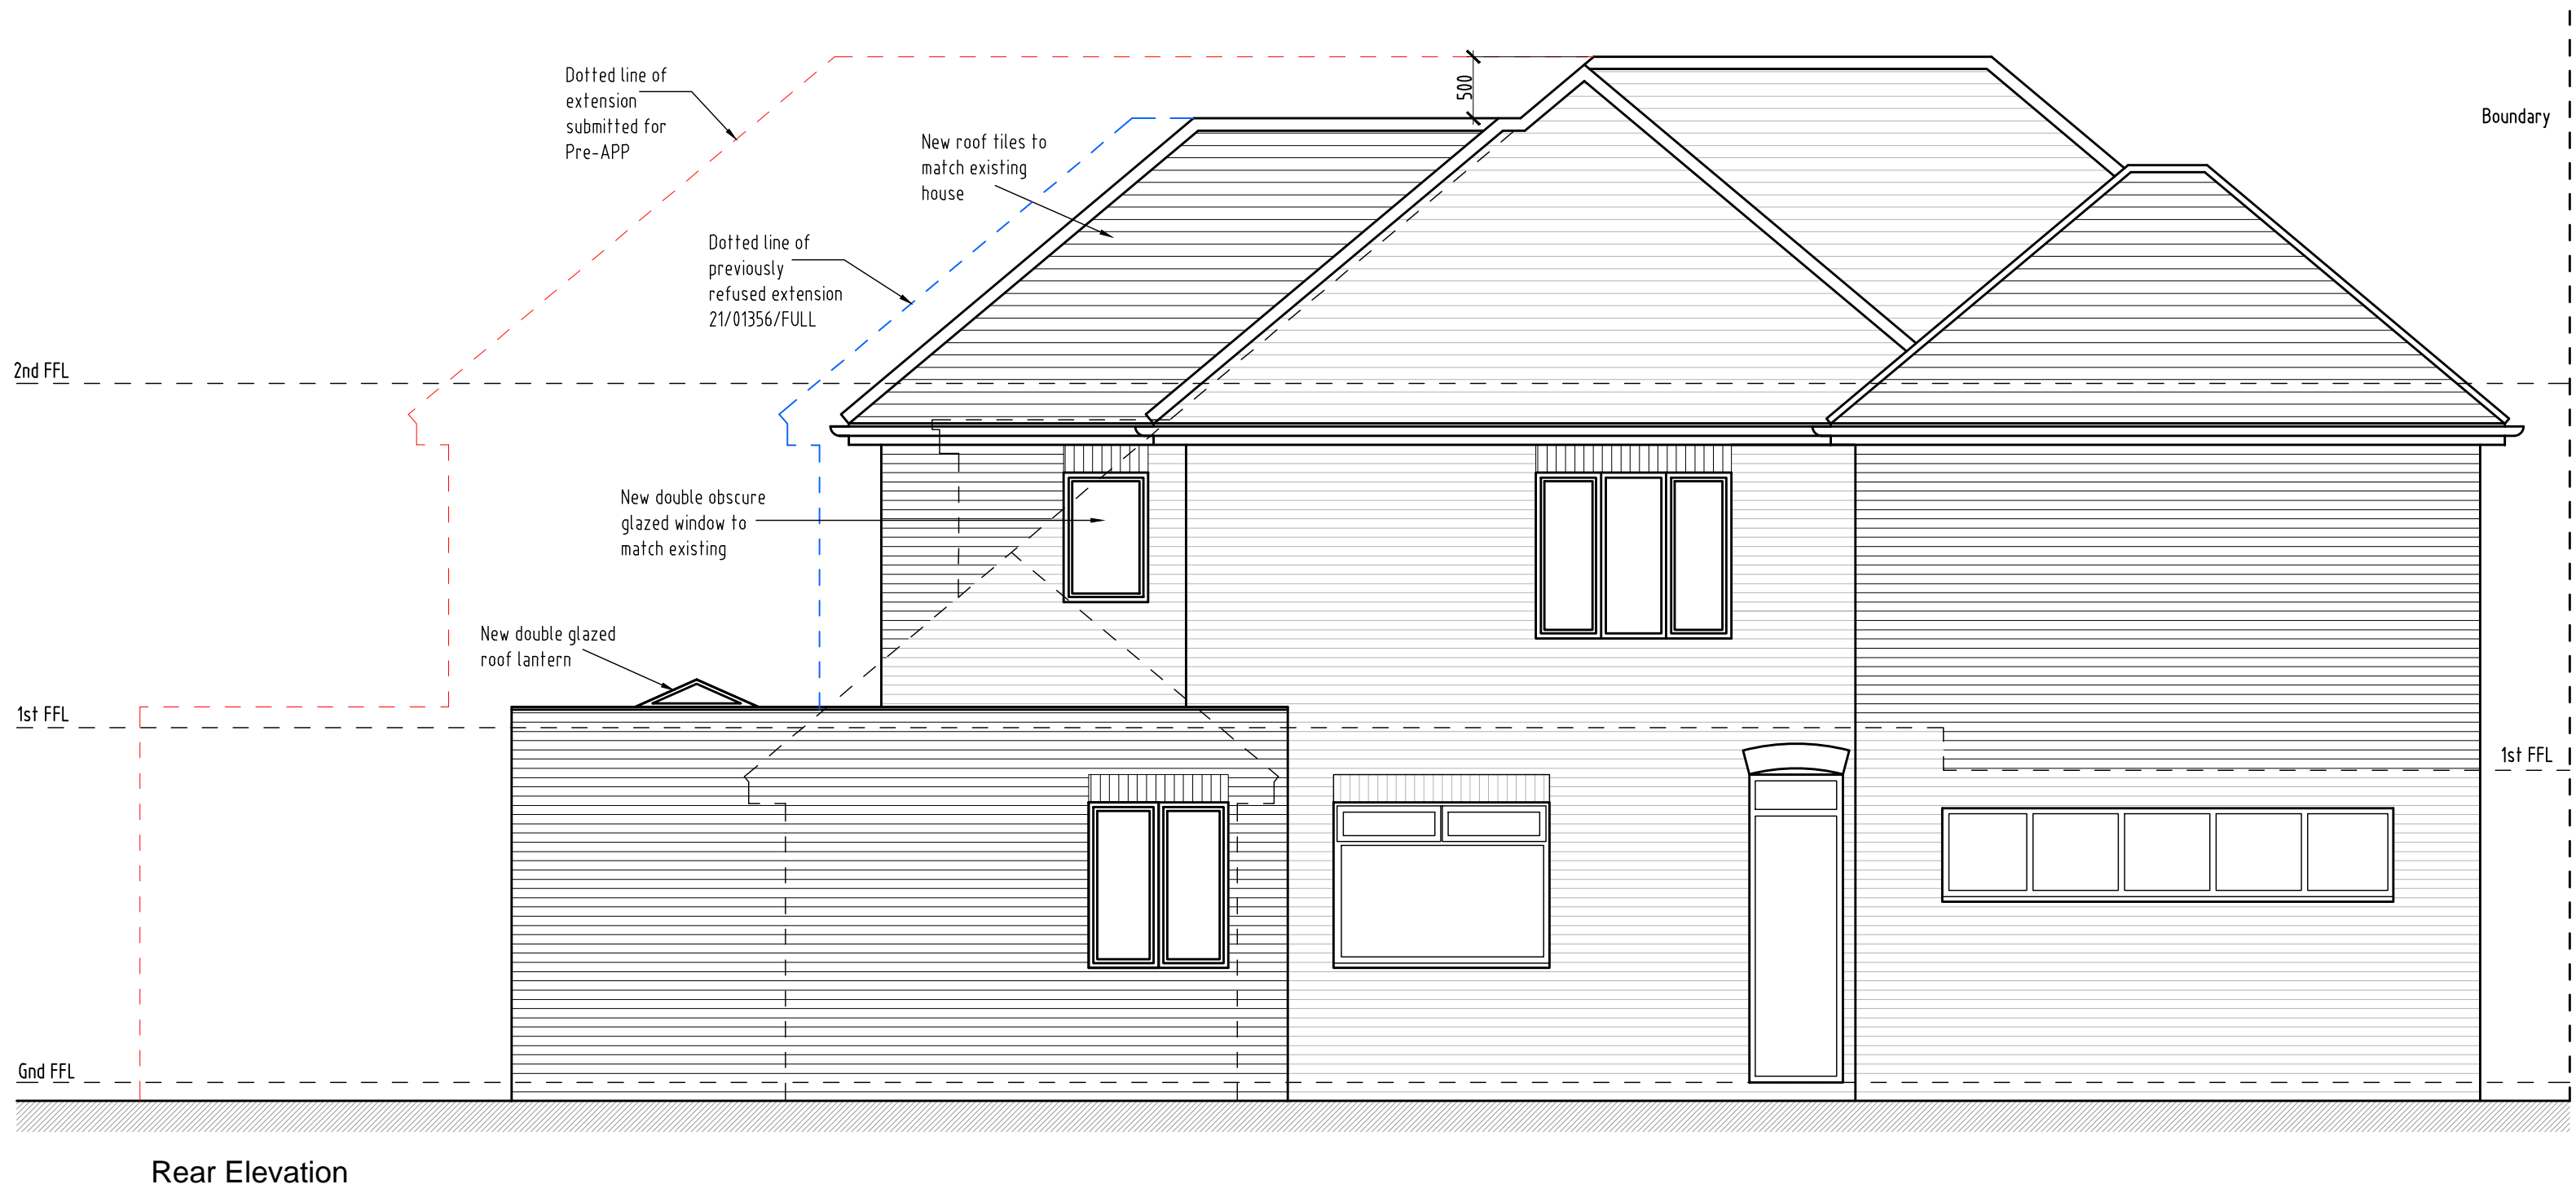


ALL DIMENSIONS TO BE VERIFIED BY THE CONTRACTOR ON SITE

Note:-

- All dimensions where indicated are approximate and are for guidance purposes only. Actual dimensions should be checked on site.
- For proposed floor plans plan see drawing 2020-260 - 005.
- Contractor to assume design responsibility under CDM2015.
- Note, all structural information noted should be checked against detailed structural engineers information / calculation sheets.

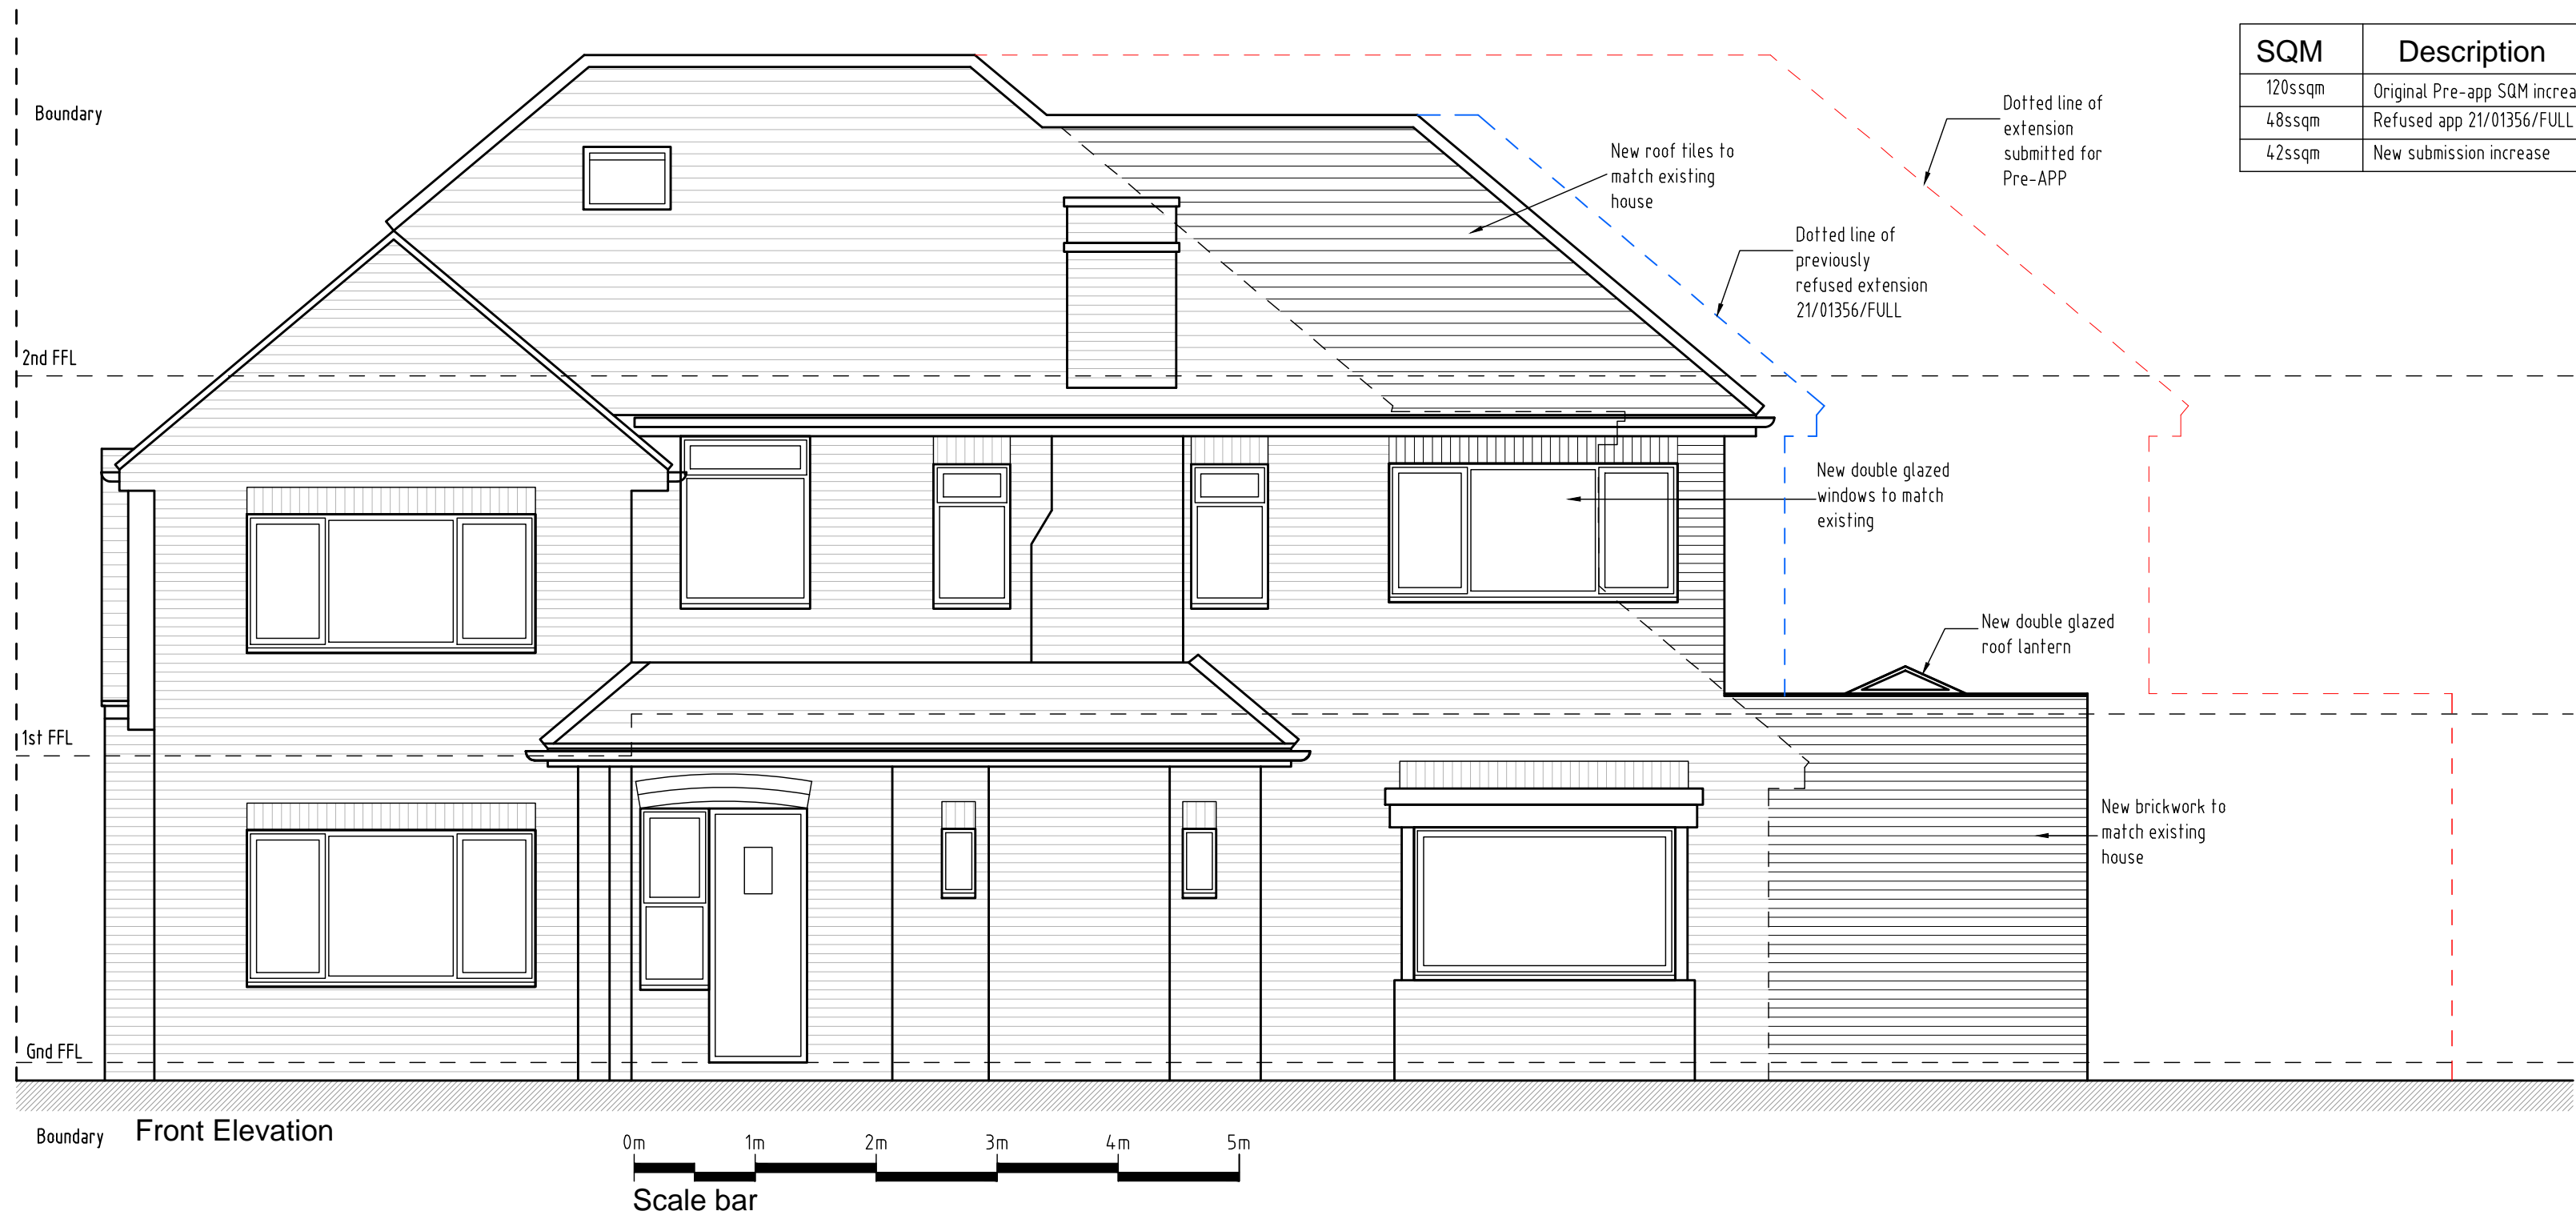

B	Drawing updated following planning refusal.	13.09.21		
A	Drawing updated following Pre-App comments.	23.03.21		
REV	DESCRIPTION	DATE	INT	CHKD
STATUS	FOR INFORMATION			

Client
Mr & Mrs Thapar

Project
83 Danson Road, Bexleyheath, Kent. DA6 8HP

Title
Proposed Elevations

Scale	Date	Drawn	Checked
1:50@A1	19.11.20	N/A	N/A
Project No:	Drawing No.	Revision	
2020/260	007	B	