






GROUND FLOOR PLAN.

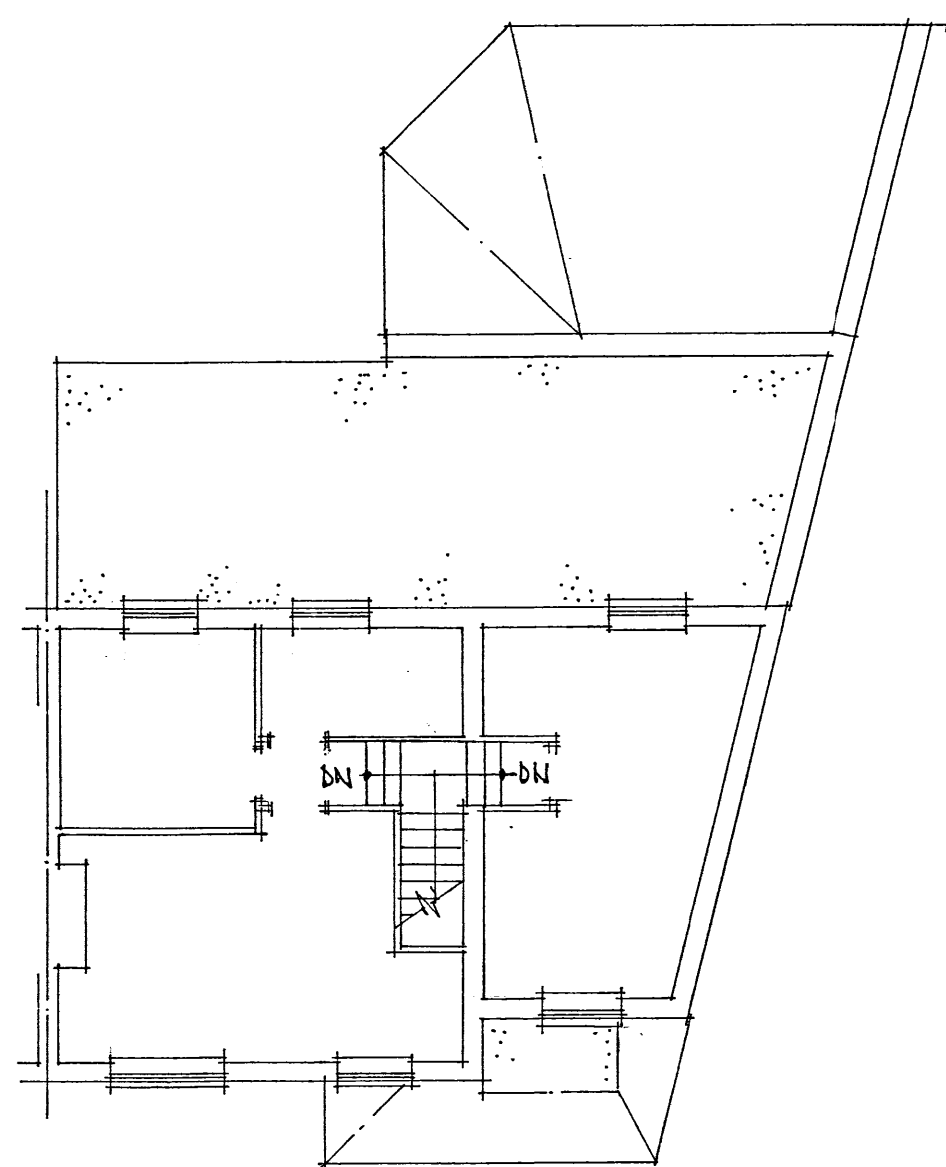


FIRST FLOOR PLAN.

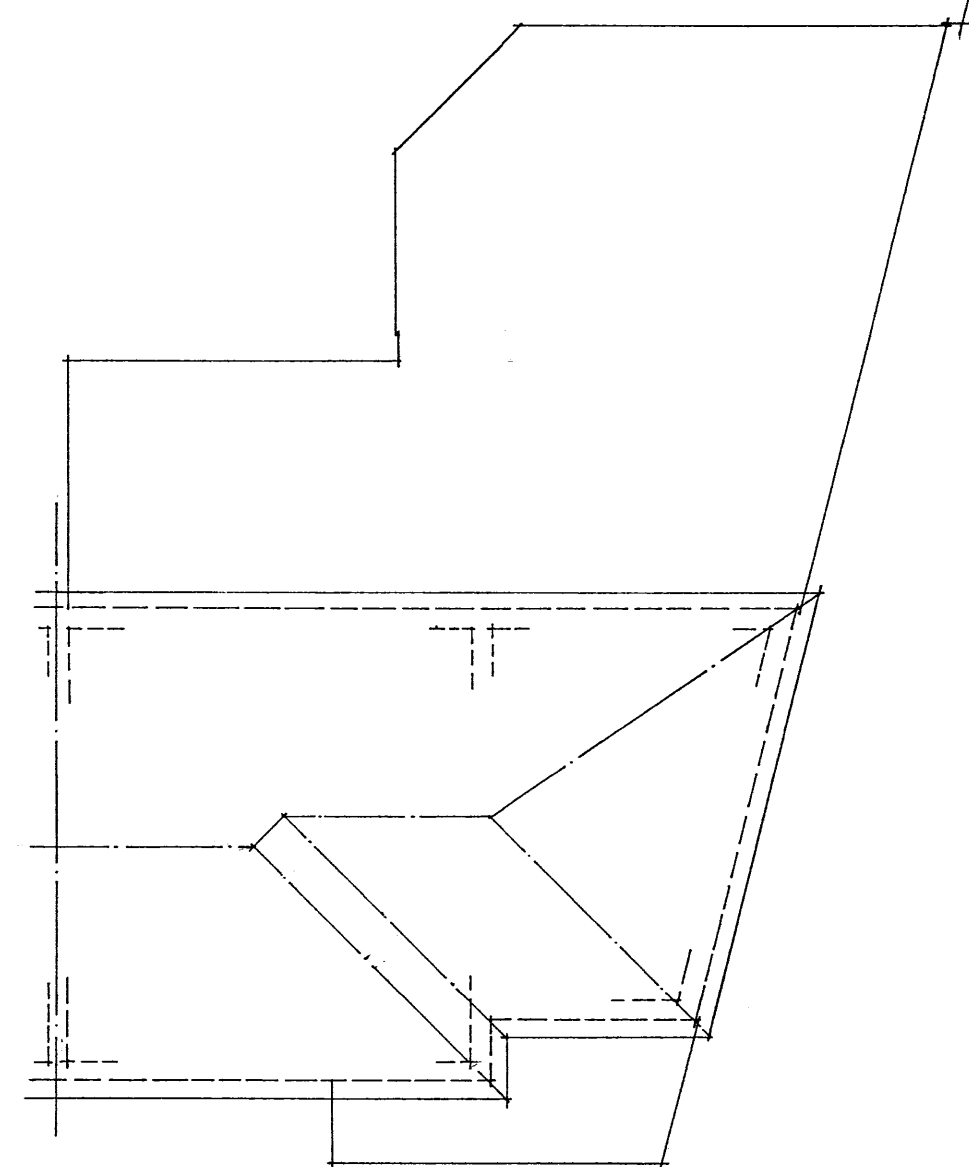


ROOF PLAN

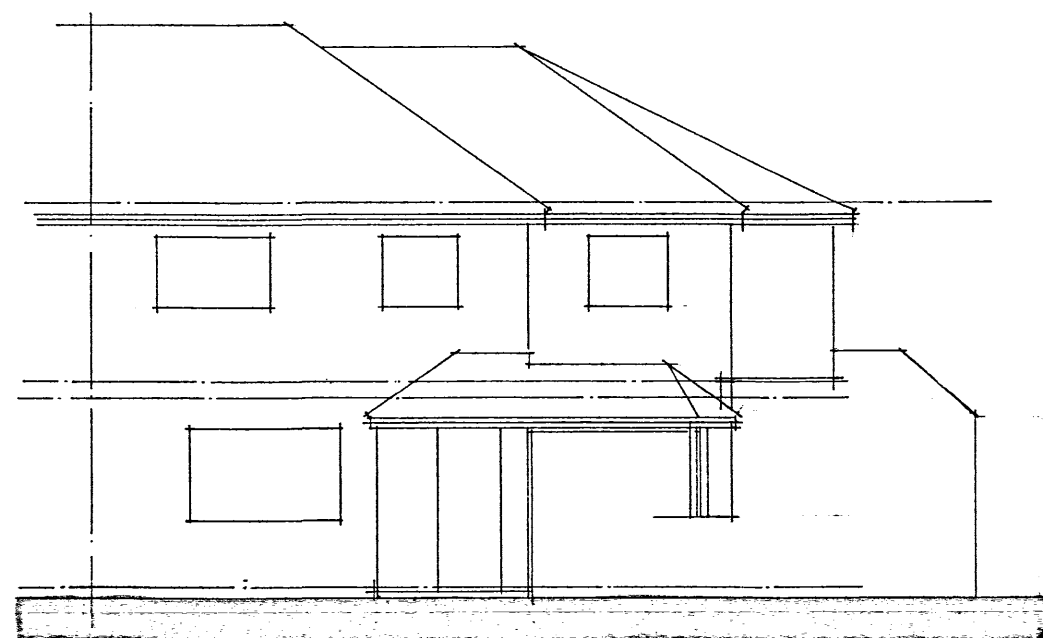 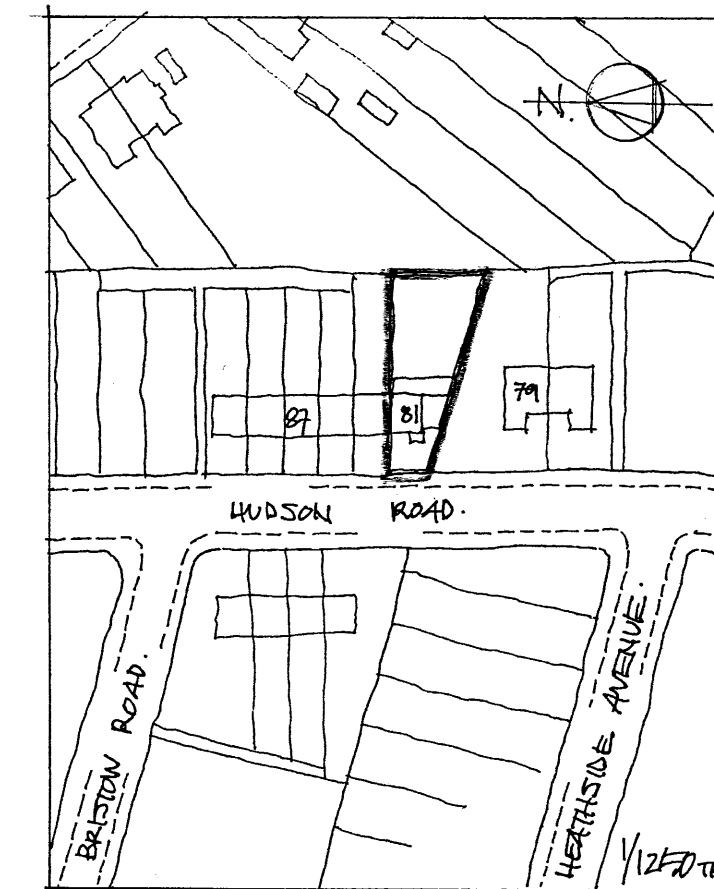

ELEVATIONS. FRONT

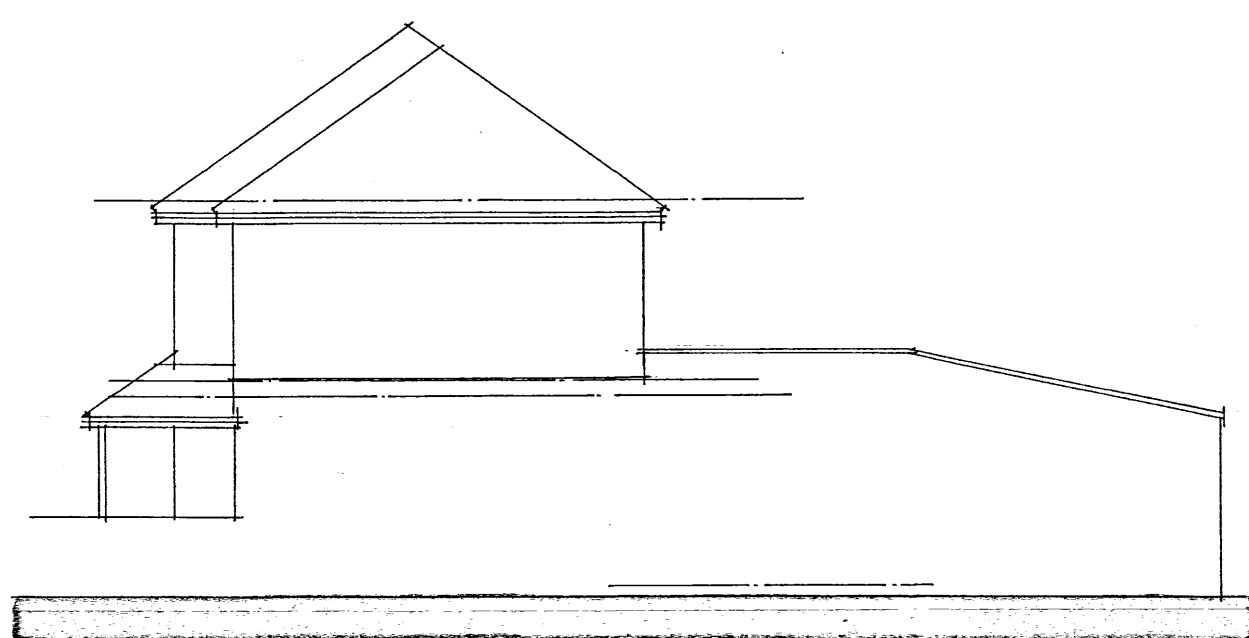

SIDE

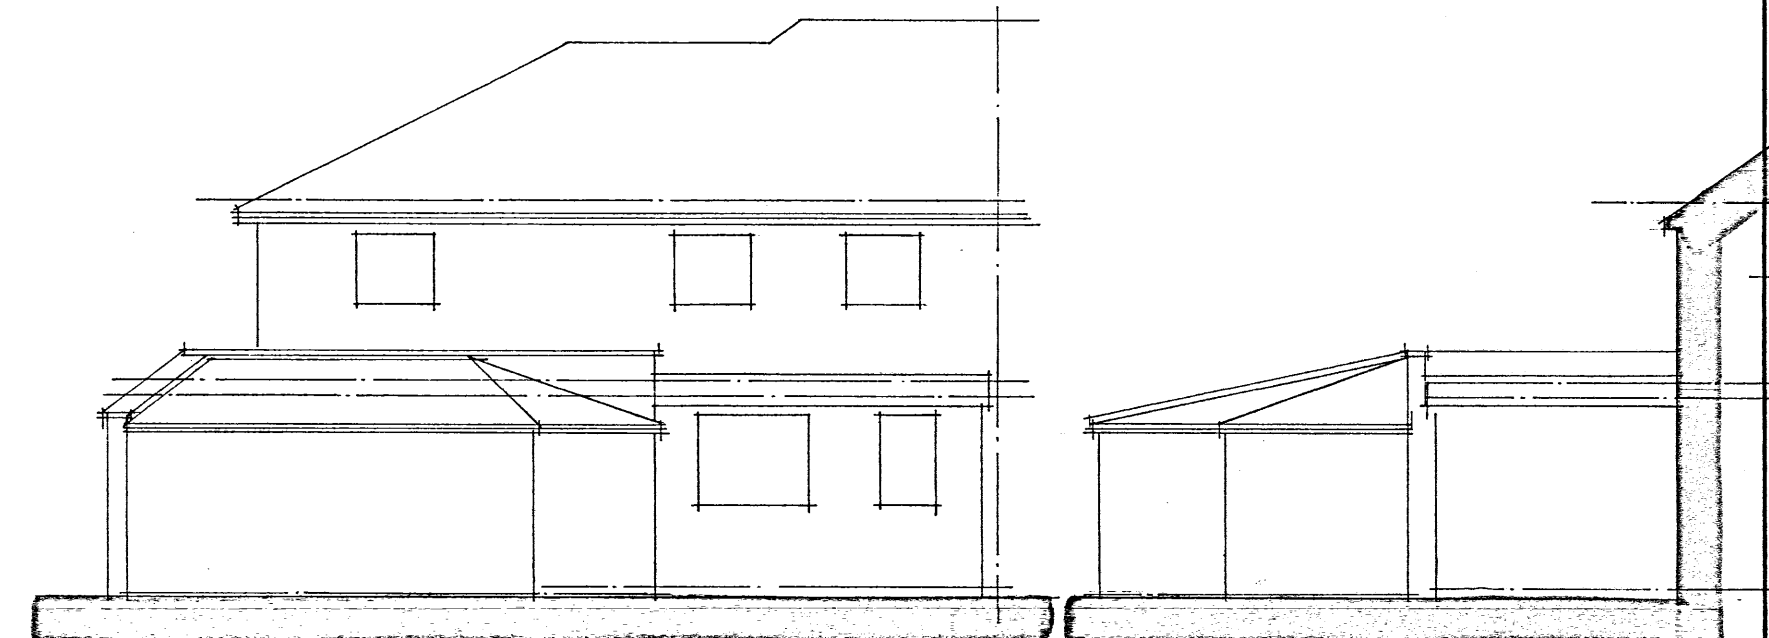

REAR

REAR FLANK.

PROPOSED ALTERATIONS & EXTENSION TO REAR OF  
81 HUDSON ROAD · BEXLEYHEATH · KENT · DA7 4RQ

FLOOR PLANS & ELEVATIONS AS EXISTING.

Scale 1/100 TH. AT A2 SIZE

Date OCTOBER 2021.

Drawing No. 79943/1.

I. K. Wyatt Building Design Ltd.  
11 Woodlands Road, Orpington, Kent, BR6 6EB

Tel: (01689) 859236