


EXISTING SITE PLAN 1:200

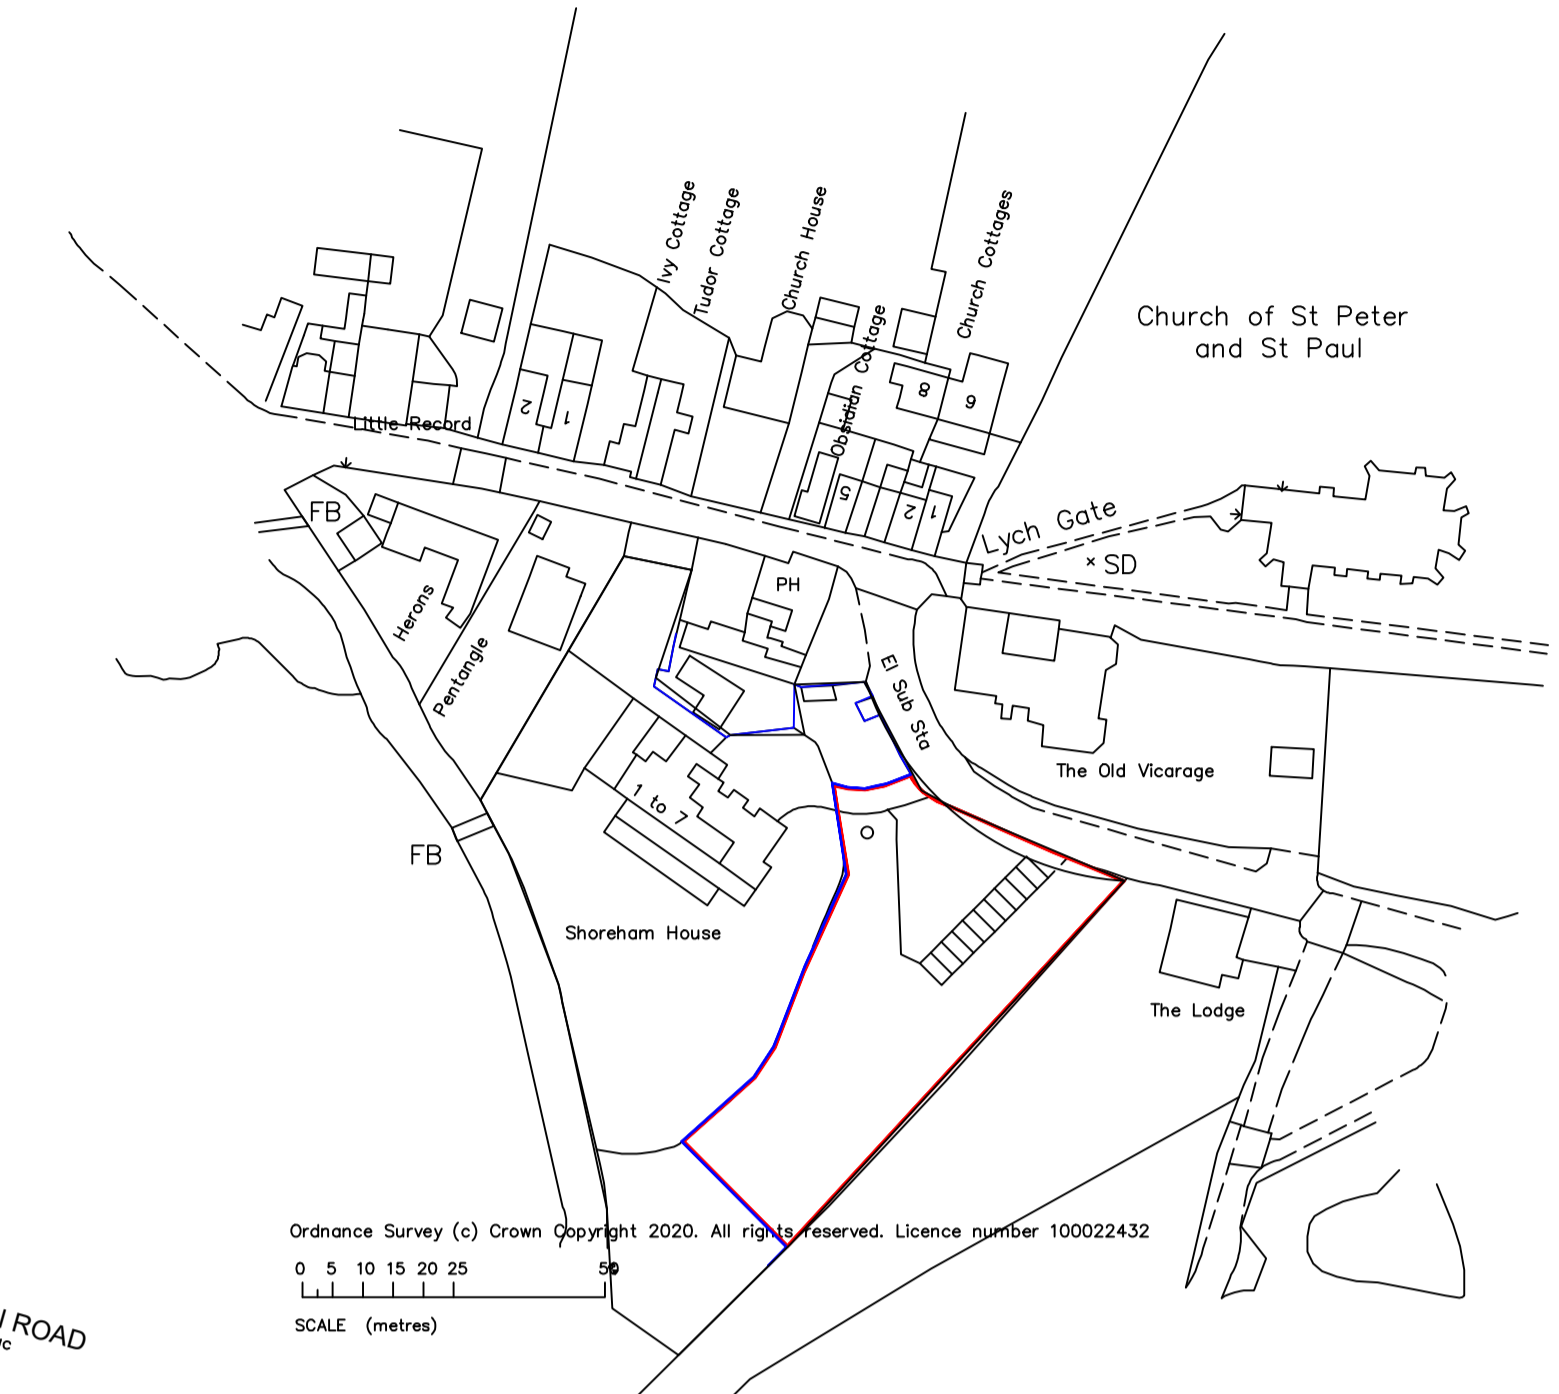

SITE LOCATION PLAN 1:1250

Rev	Date	Comments
Client MR K MIDGLEY		
Project NEW DWELLING SHOREHAM HOUSE STATION ROAD SHOREHAM KENT TN14 7RY		
Title LOCATION PLAN EXISTING SITE PLAN		
Project No. 992	Date OCT 2021	
Drawing No. CS-992-PD-B-001	Revision	
Scale 1:1250@A1 LOC PLAN 1:200@A1 SITE PLAN	Drawn	Check
A.BARRETT R.I.B.A CHARTERED ARCHITECT 4 BARNET WOOD ROAD BROMLEY, KENT BR2 8HJ Tel 020 3121 1056 Mob 07802 236530		