




PROPOSED ELEVATIONS 1:100

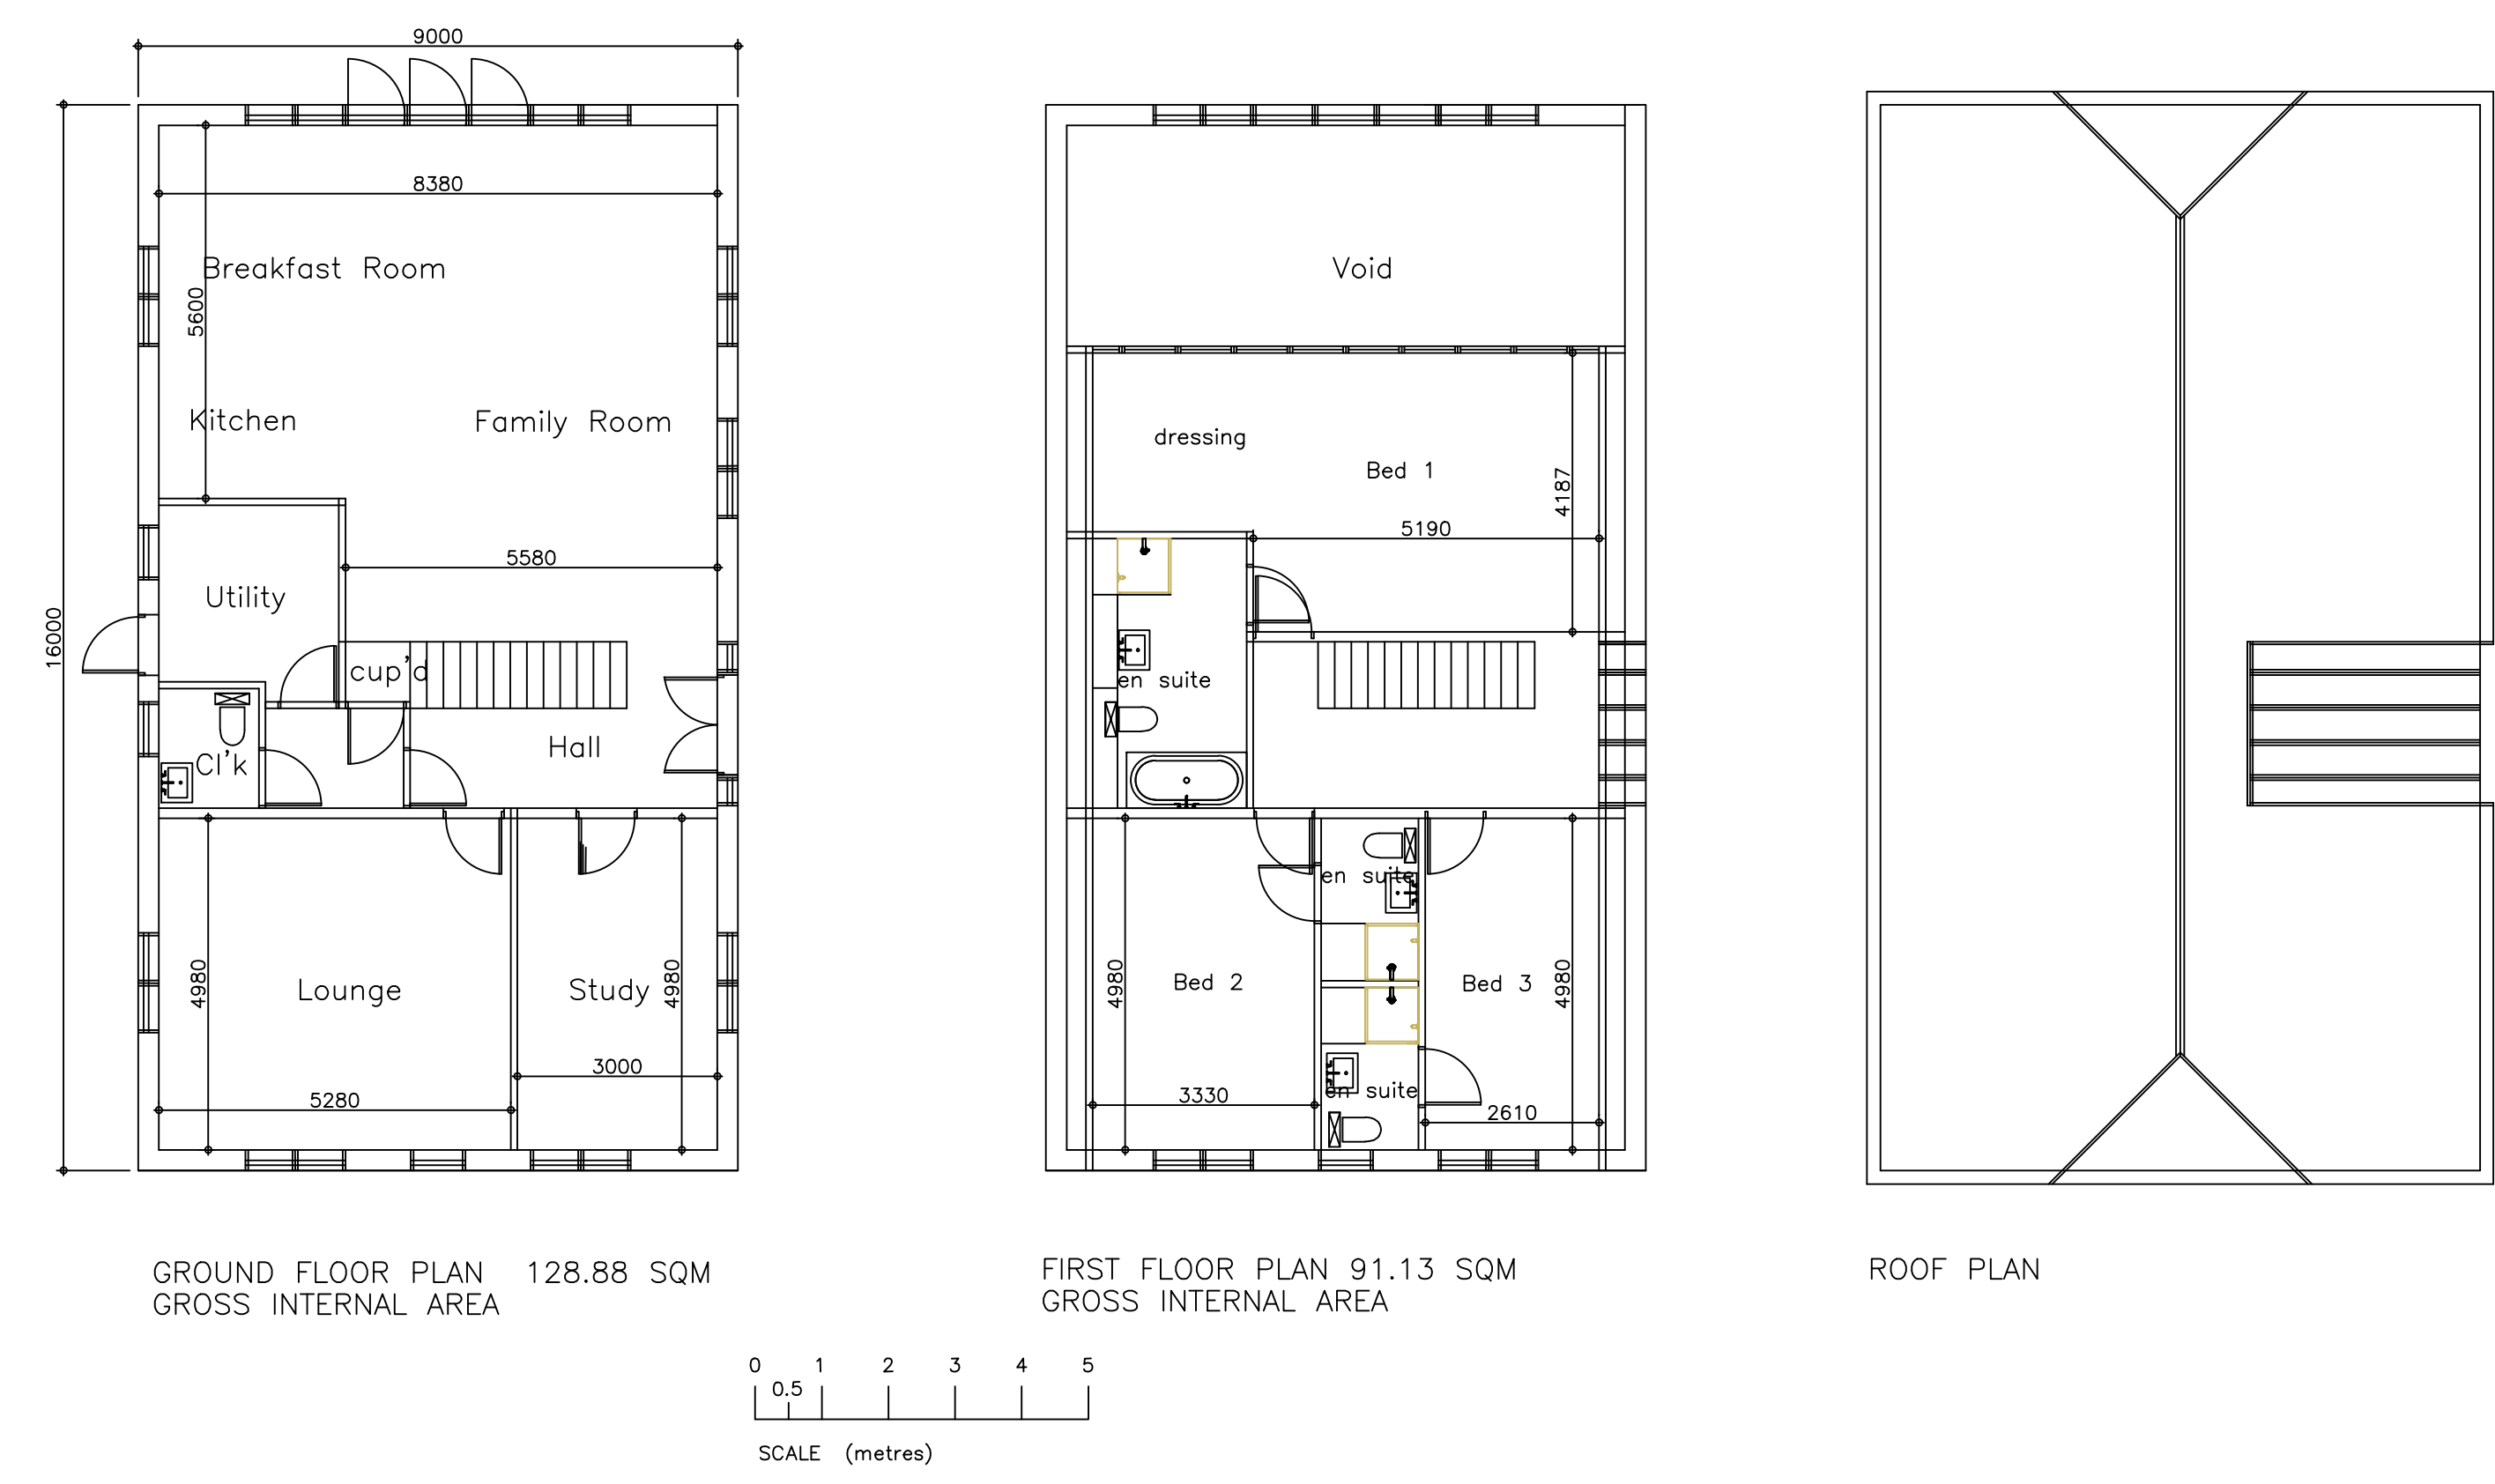

PROPOSED FLOOR PLANS 1:100

REV A 29-11-21 ROOF LINE AMENDED

Rev	Date	Comments
Client MR K MIDDLEY		
Project NEW DWELLING SHOREHAM HOUSE STATION ROAD SHOREHAM KENT TN14 7RY		
Title PROPOSED FLOOR PLANS PROPOSED ELEVATIONS		
Project No.	Date	
992	OCT 2021	
Drawing No.	Revision	
CS-992-PD-B-004	A	
Scale	Drawn	
1:100 @A1	Check	
A.BARRETT R.I.B.A CHARTERED ARCHITECT 4 BARNET WOOD ROAD BROMLEY, KENT BR2 8HJ Tel 020 3121 1056 Mob 07802 236530		