



FRONT ELEVATION (NORTH EAST)

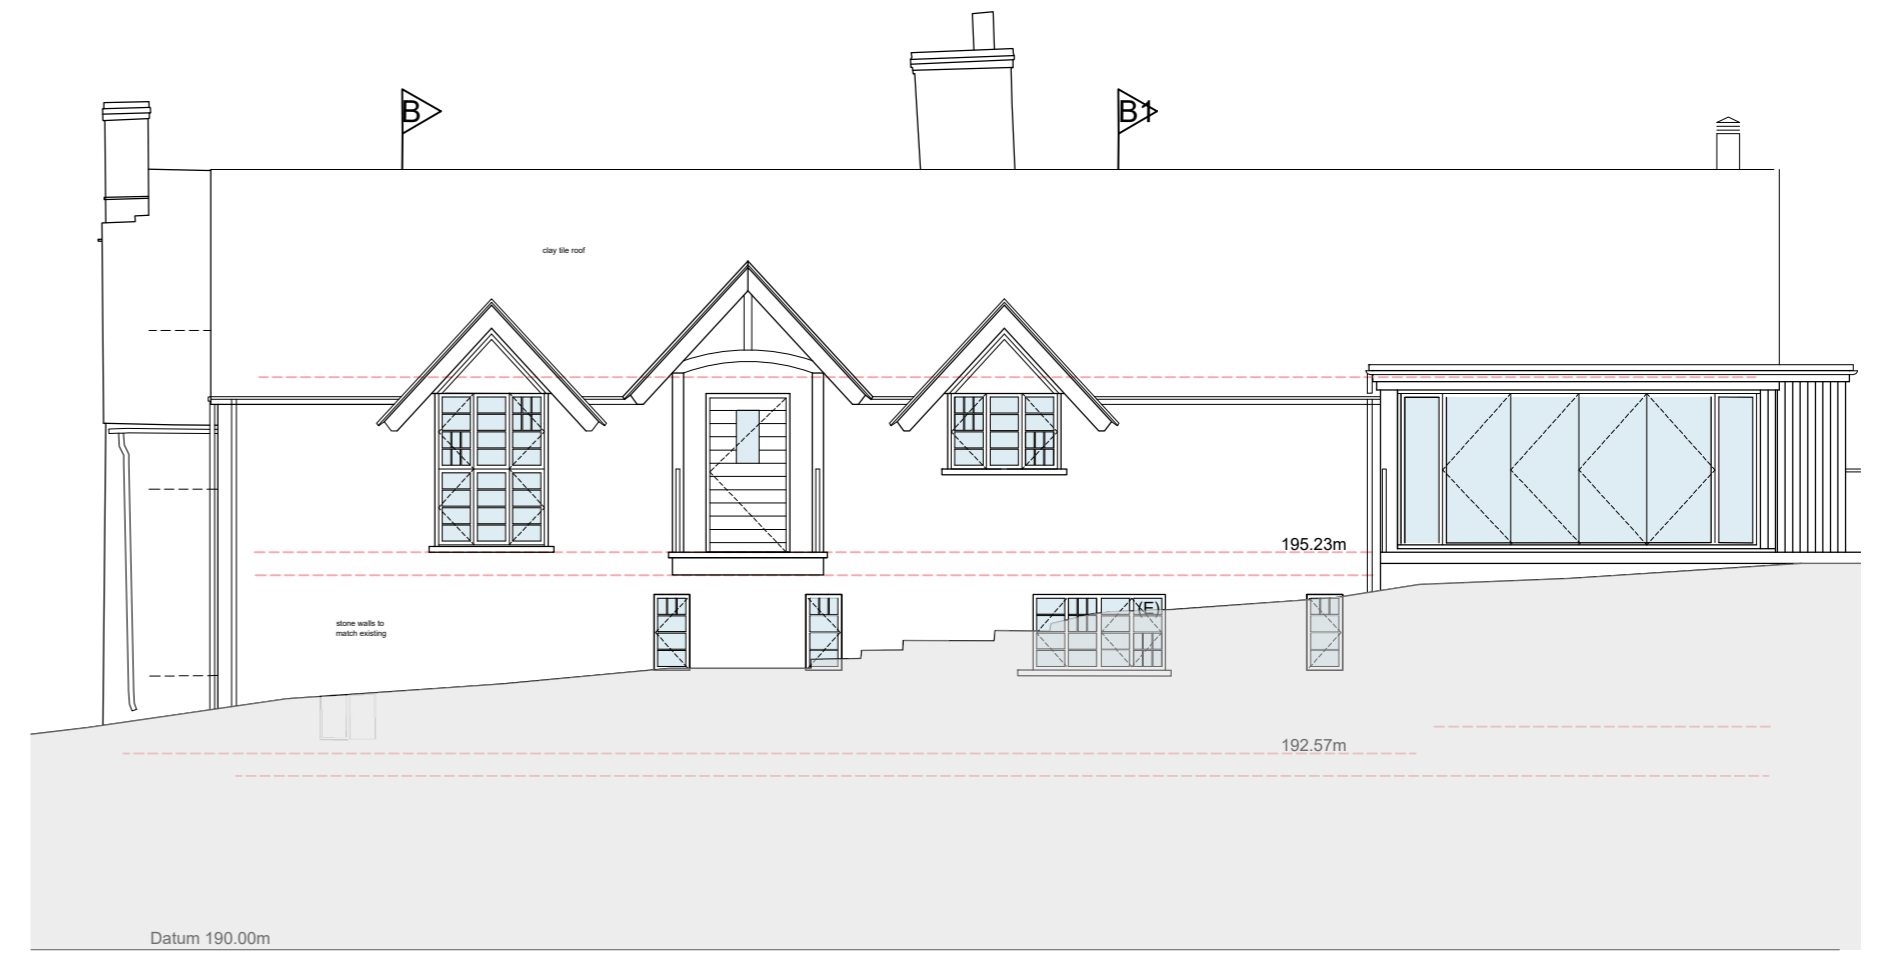


REAR ELEVATION (SOUTH WEST)

PROPOSED MILL HOUSE

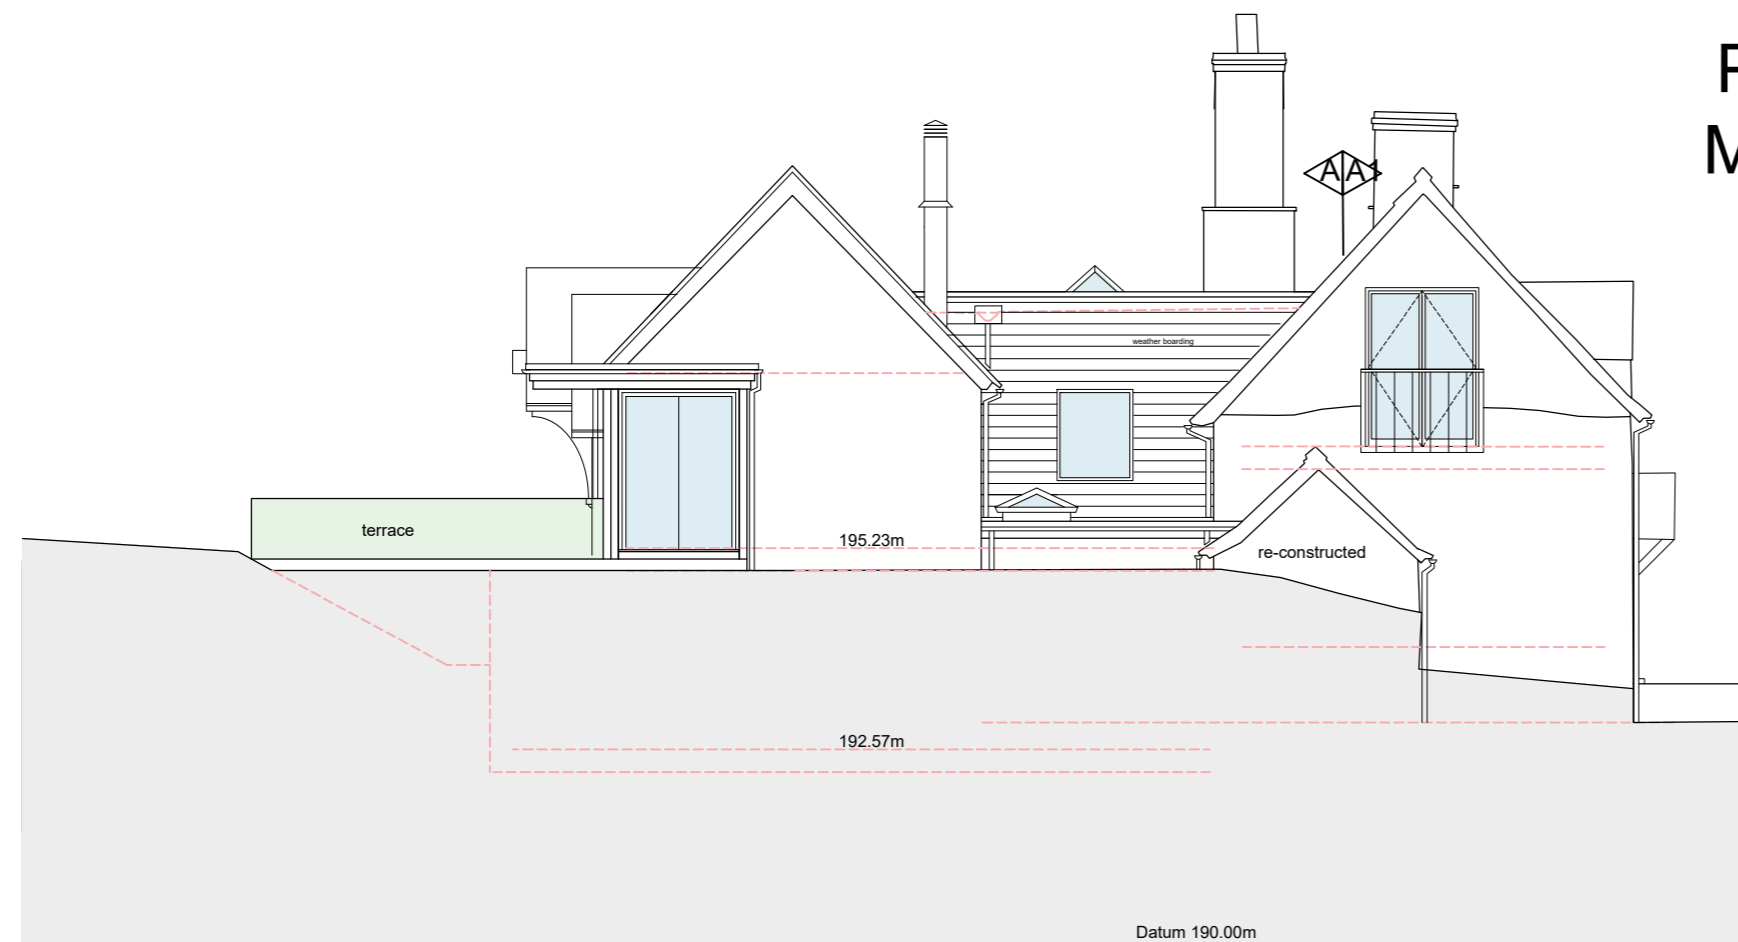

SIDE (NORTH) ELEVATION

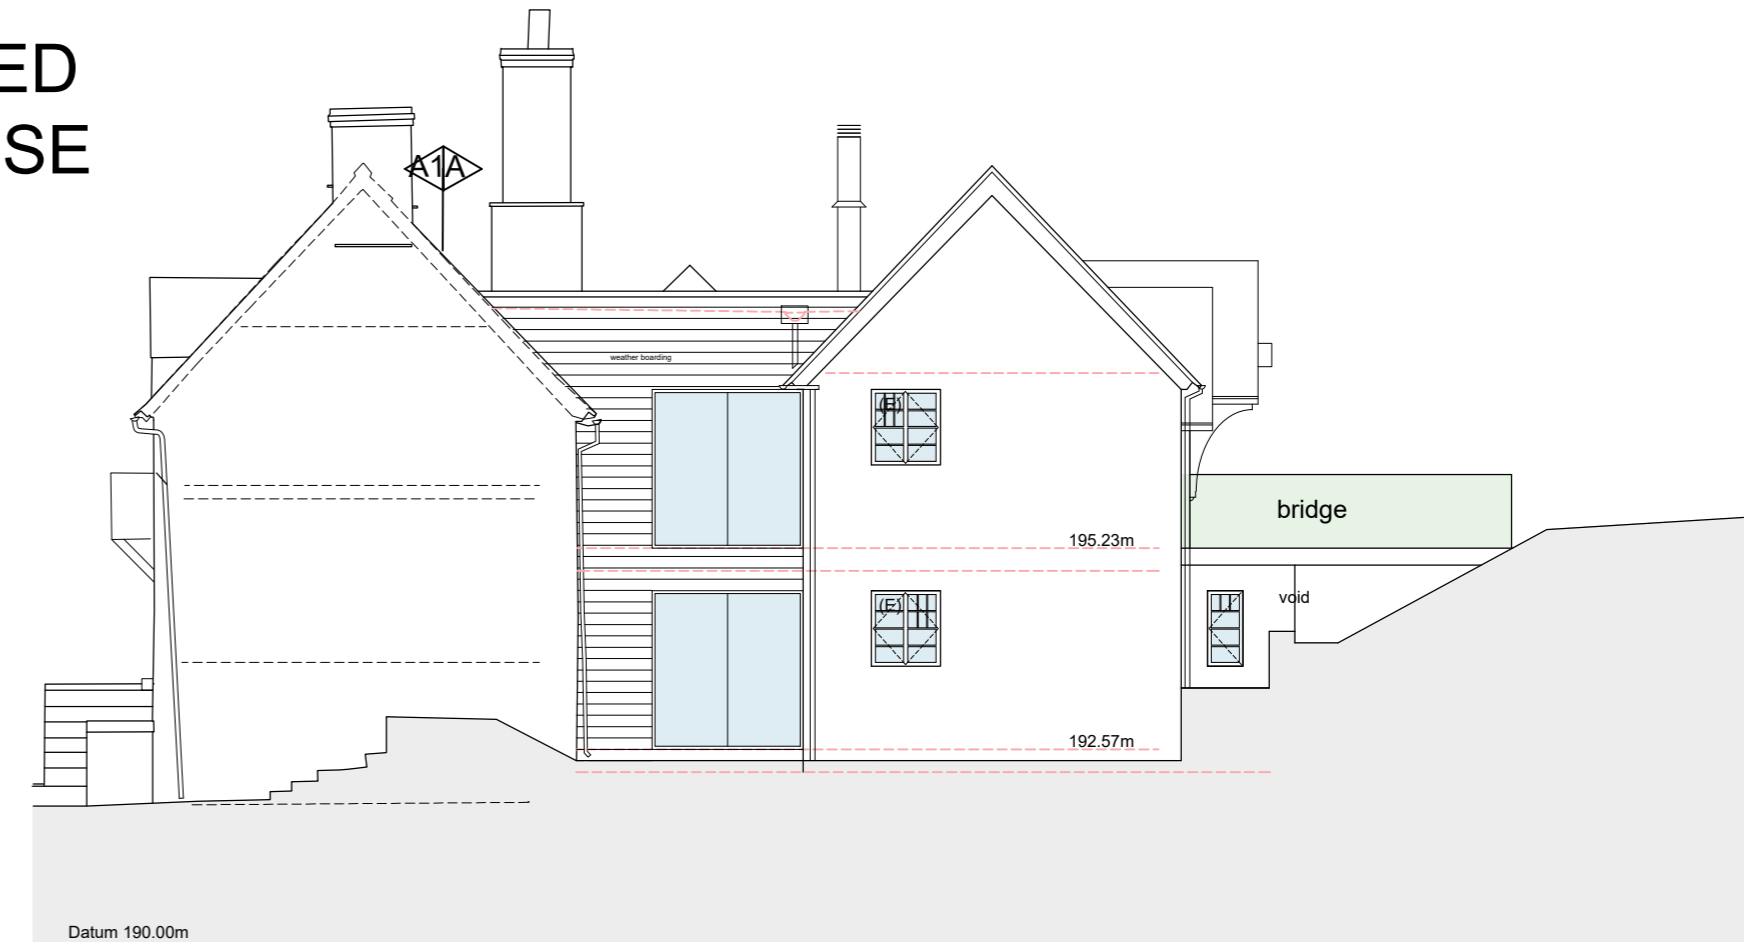

ROAD SIDE (SOUTH) ELEVATION

PLANNING

Scale 1:100



D	Update drawing	17.09.21	MP
C	Updated glazing	14.09.21	MP
B	Update drawing	13.09.21	MP
A	Update drawing	01.09.21	MP

□ architecture □ urban design □ graphic design □ site: **Corn Mill & Corn House - Clee St Margaret - SY7 9DT**

title: **PROPOSED MILL HOUSE ELEVATIONS - 3 OF 4**

scheme: Residential

scale: 1:100 @ A2 date: AUG '21 drawn: MP approved: FP

drawing number: **1 6 2 1 - P 3 D**

PROJECT DESIGN STUDIO Ltd
The Old Parsonage,
Bedford Street,
Woburn, MK17 9QL



Project Design Studio Ltd

T: 01525 292577
E: admin1@projectdesignstudio.co.uk
www.projectdesignstudio.co.uk

© COPYRIGHT OF PROJECT DESIGN STUDIO Ltd.