


**DO NOT SCALE DRAWING
WORK TO FIGURED DIMENSIONS**
All information on this drawing must be verified on site.
Any discrepancies must be reported to this office and
resolved before the commencement of any work.
This drawing is copyright of **Tricker Blackie Associates**

| Rev | Date | Description | Drawn |
|-----|----------|---------------------|-------|
| A | 17.11.21 | Planning Submission | - |

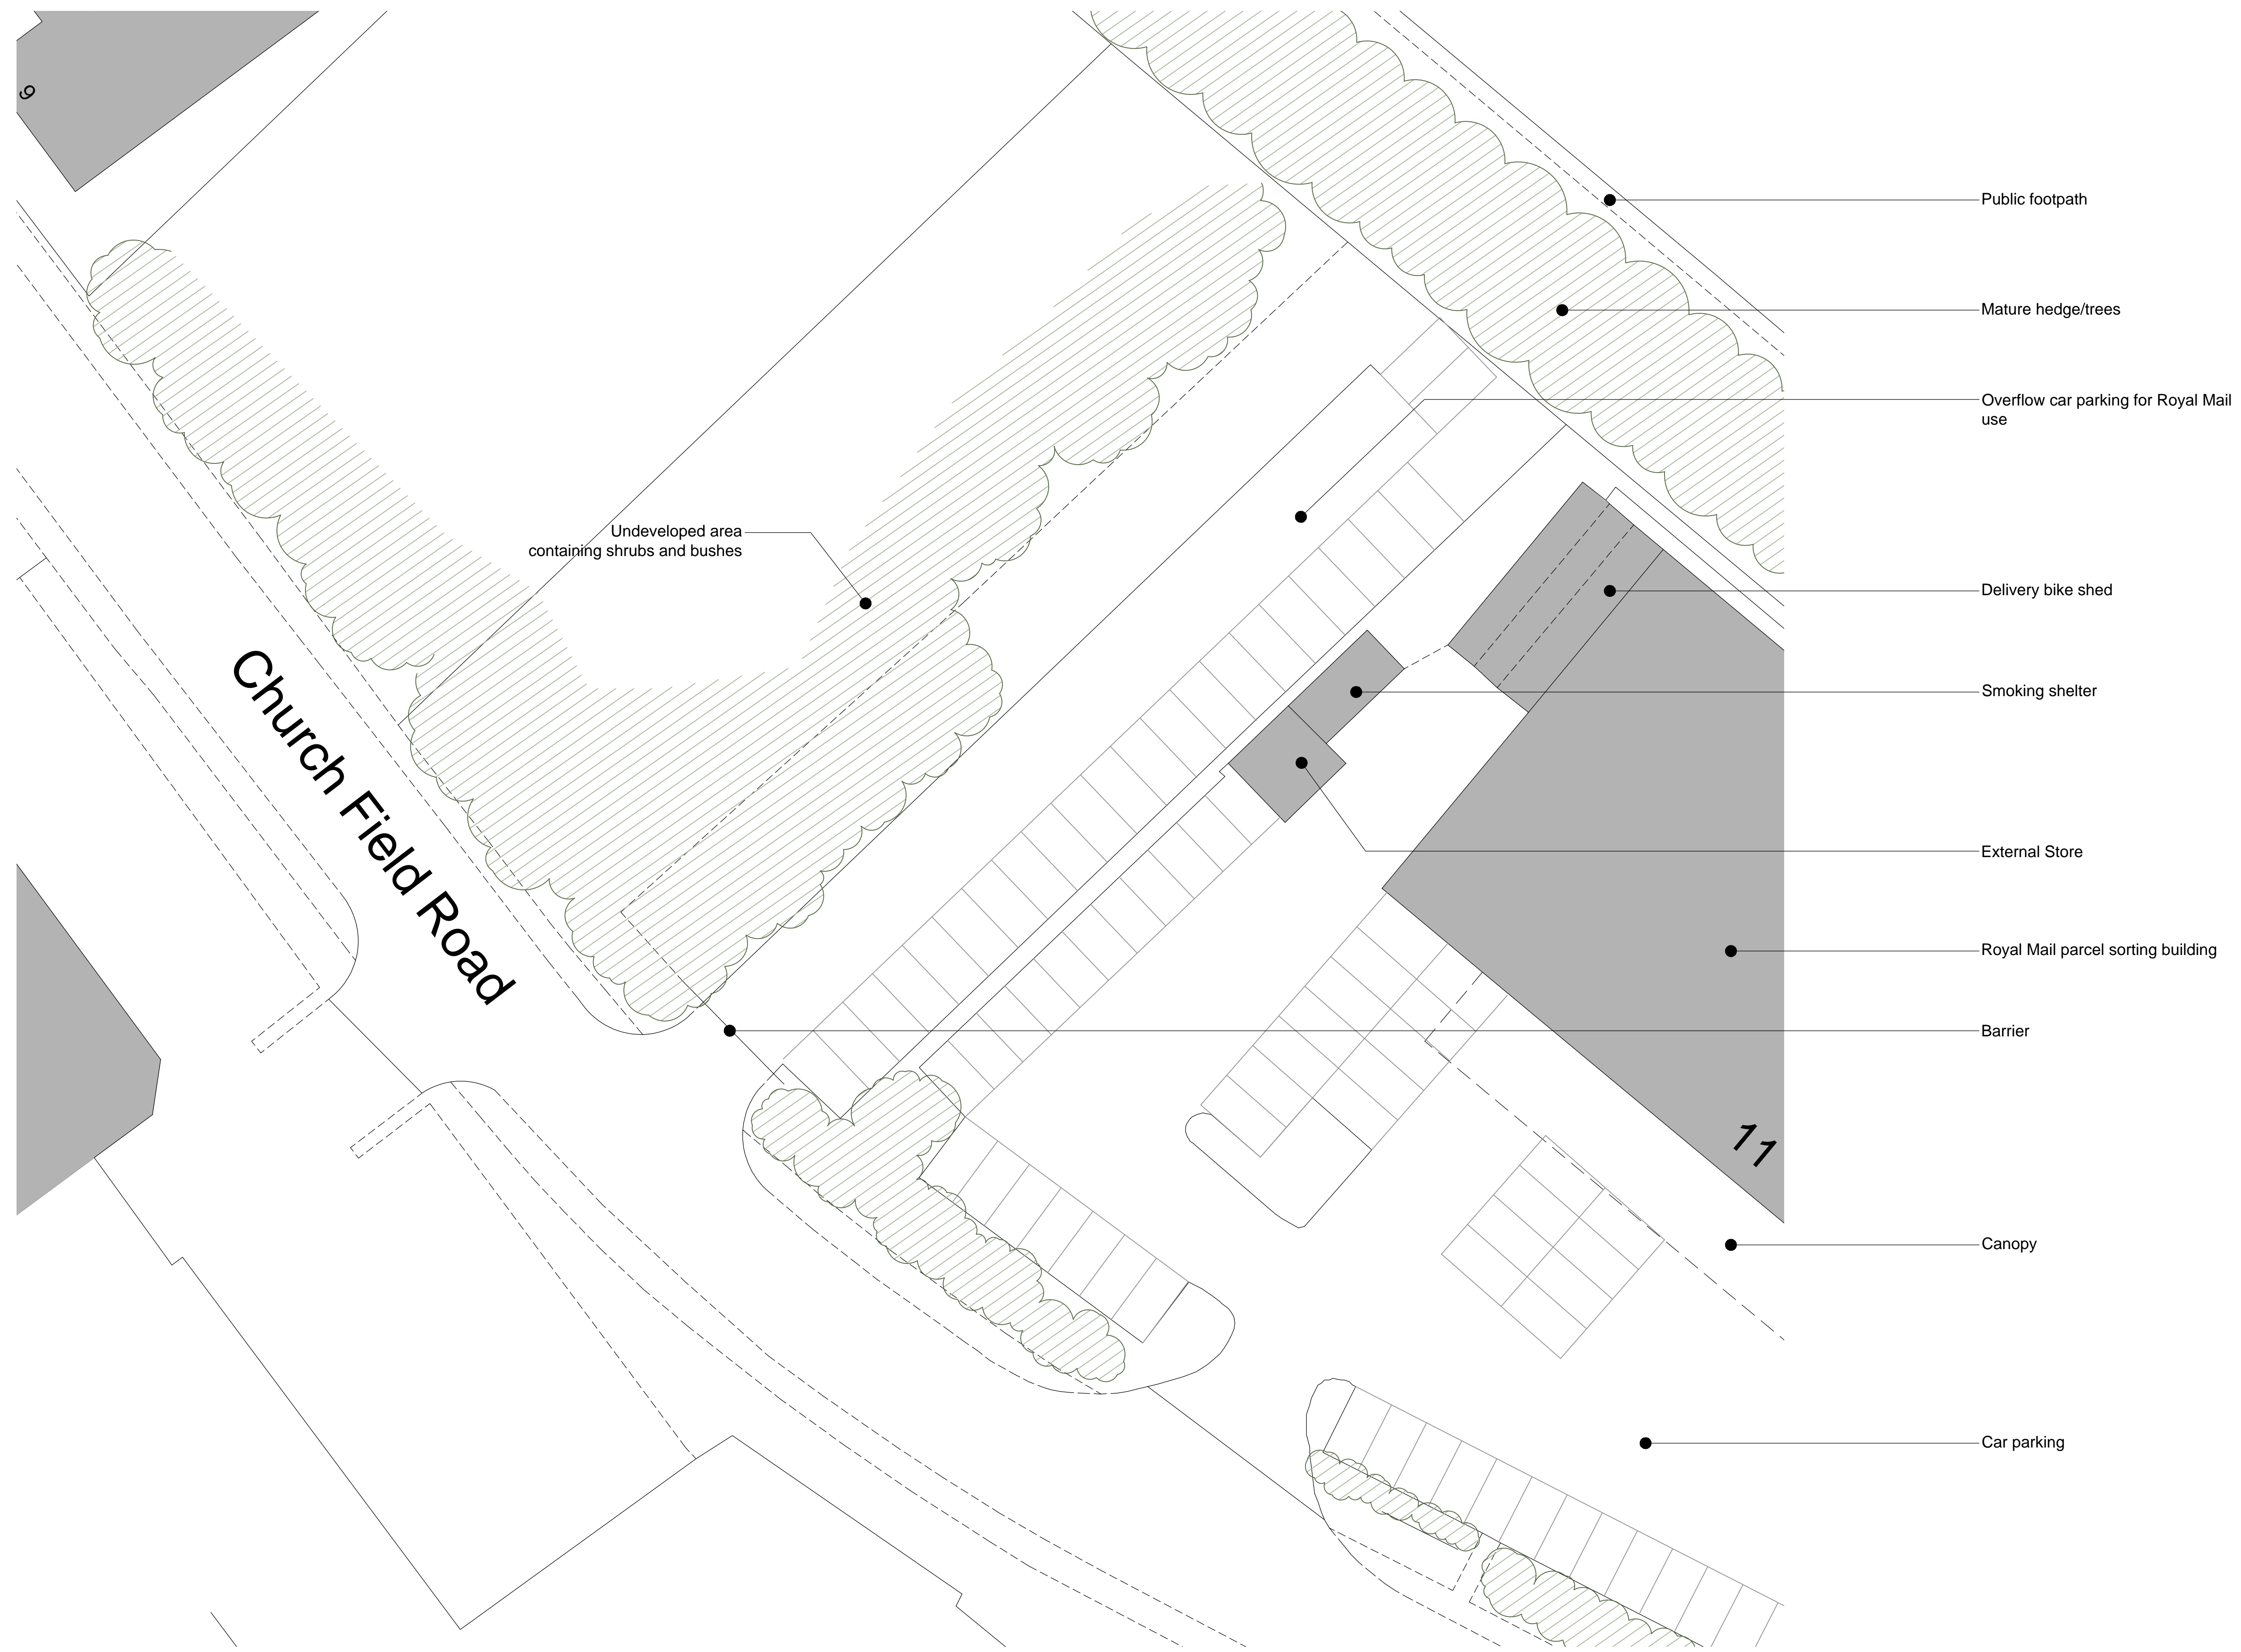

Tricker Blackie Associates

Chartered Architects
Project Management
Planning Consultants



51 Station Road, Sudbury, Suffolk, CO10 2SP
Tel: 01787 375732 E: info@trickerblackie.co.uk

client
Skyview Systems Ltd
project
**Proposed Wellness Garden
Land West of 11 Churchfield Road
Chilton Industrial Estate**

drawing title
Existing Site Plan

| | | |
|------------------------|----------------------------|-----------------|
| ref 2821 | drawing no. PA03 | rev A |
| date Sept 21 | scale 1:200@A1 | drawn by |

