



NOT FOR CONSTRUCTION

PROJECT
NO.09
Priority Close
Sheffield S35 9TS


CLIENT:
Mr S. Orsi

Notes:


DRAWING STAGE:
PLANNING
DRAWING TITLE:
EXISTING PLANS AND ELEVATIONS

TABLE NO: **HA-21-22** DRAWING NO: **02**


| REVISION | DESCRIPTION | DATE |
|----------|----------------|------|
| -- | ORIGINAL ISSUE | xx |
| -- | | |
| -- | | |
| -- | | |
| -- | | |
| -- | | |

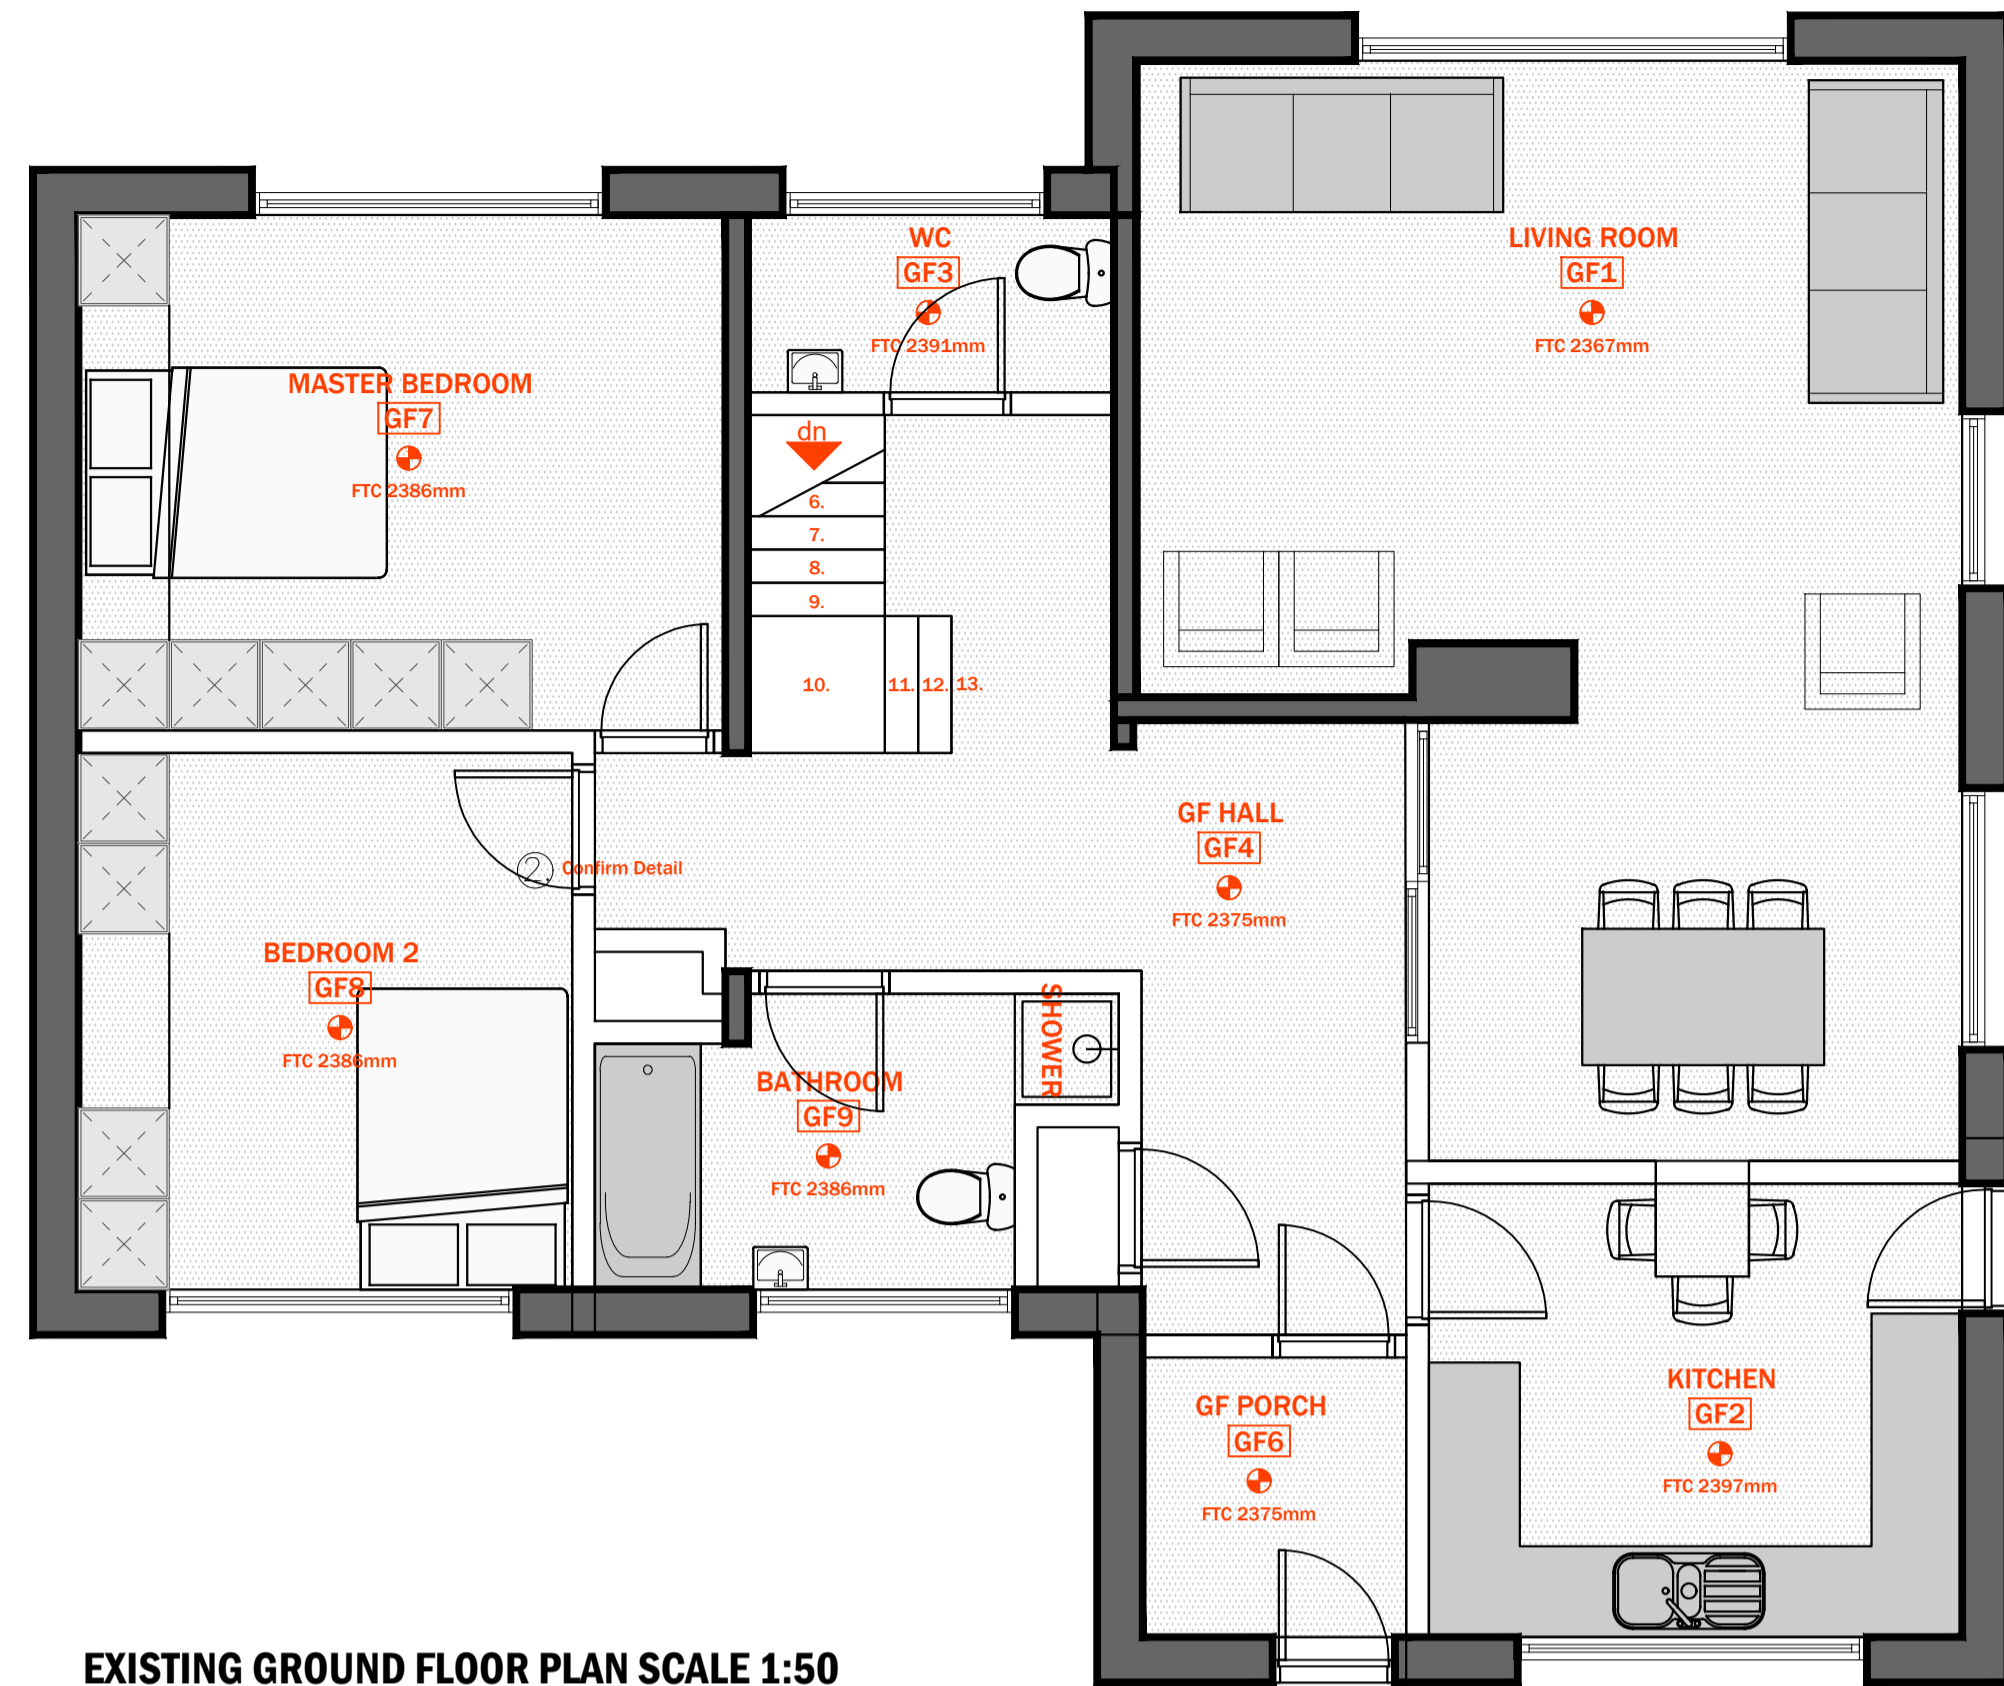

EXISTING GROUND FLOOR PLAN SCALE 1:50

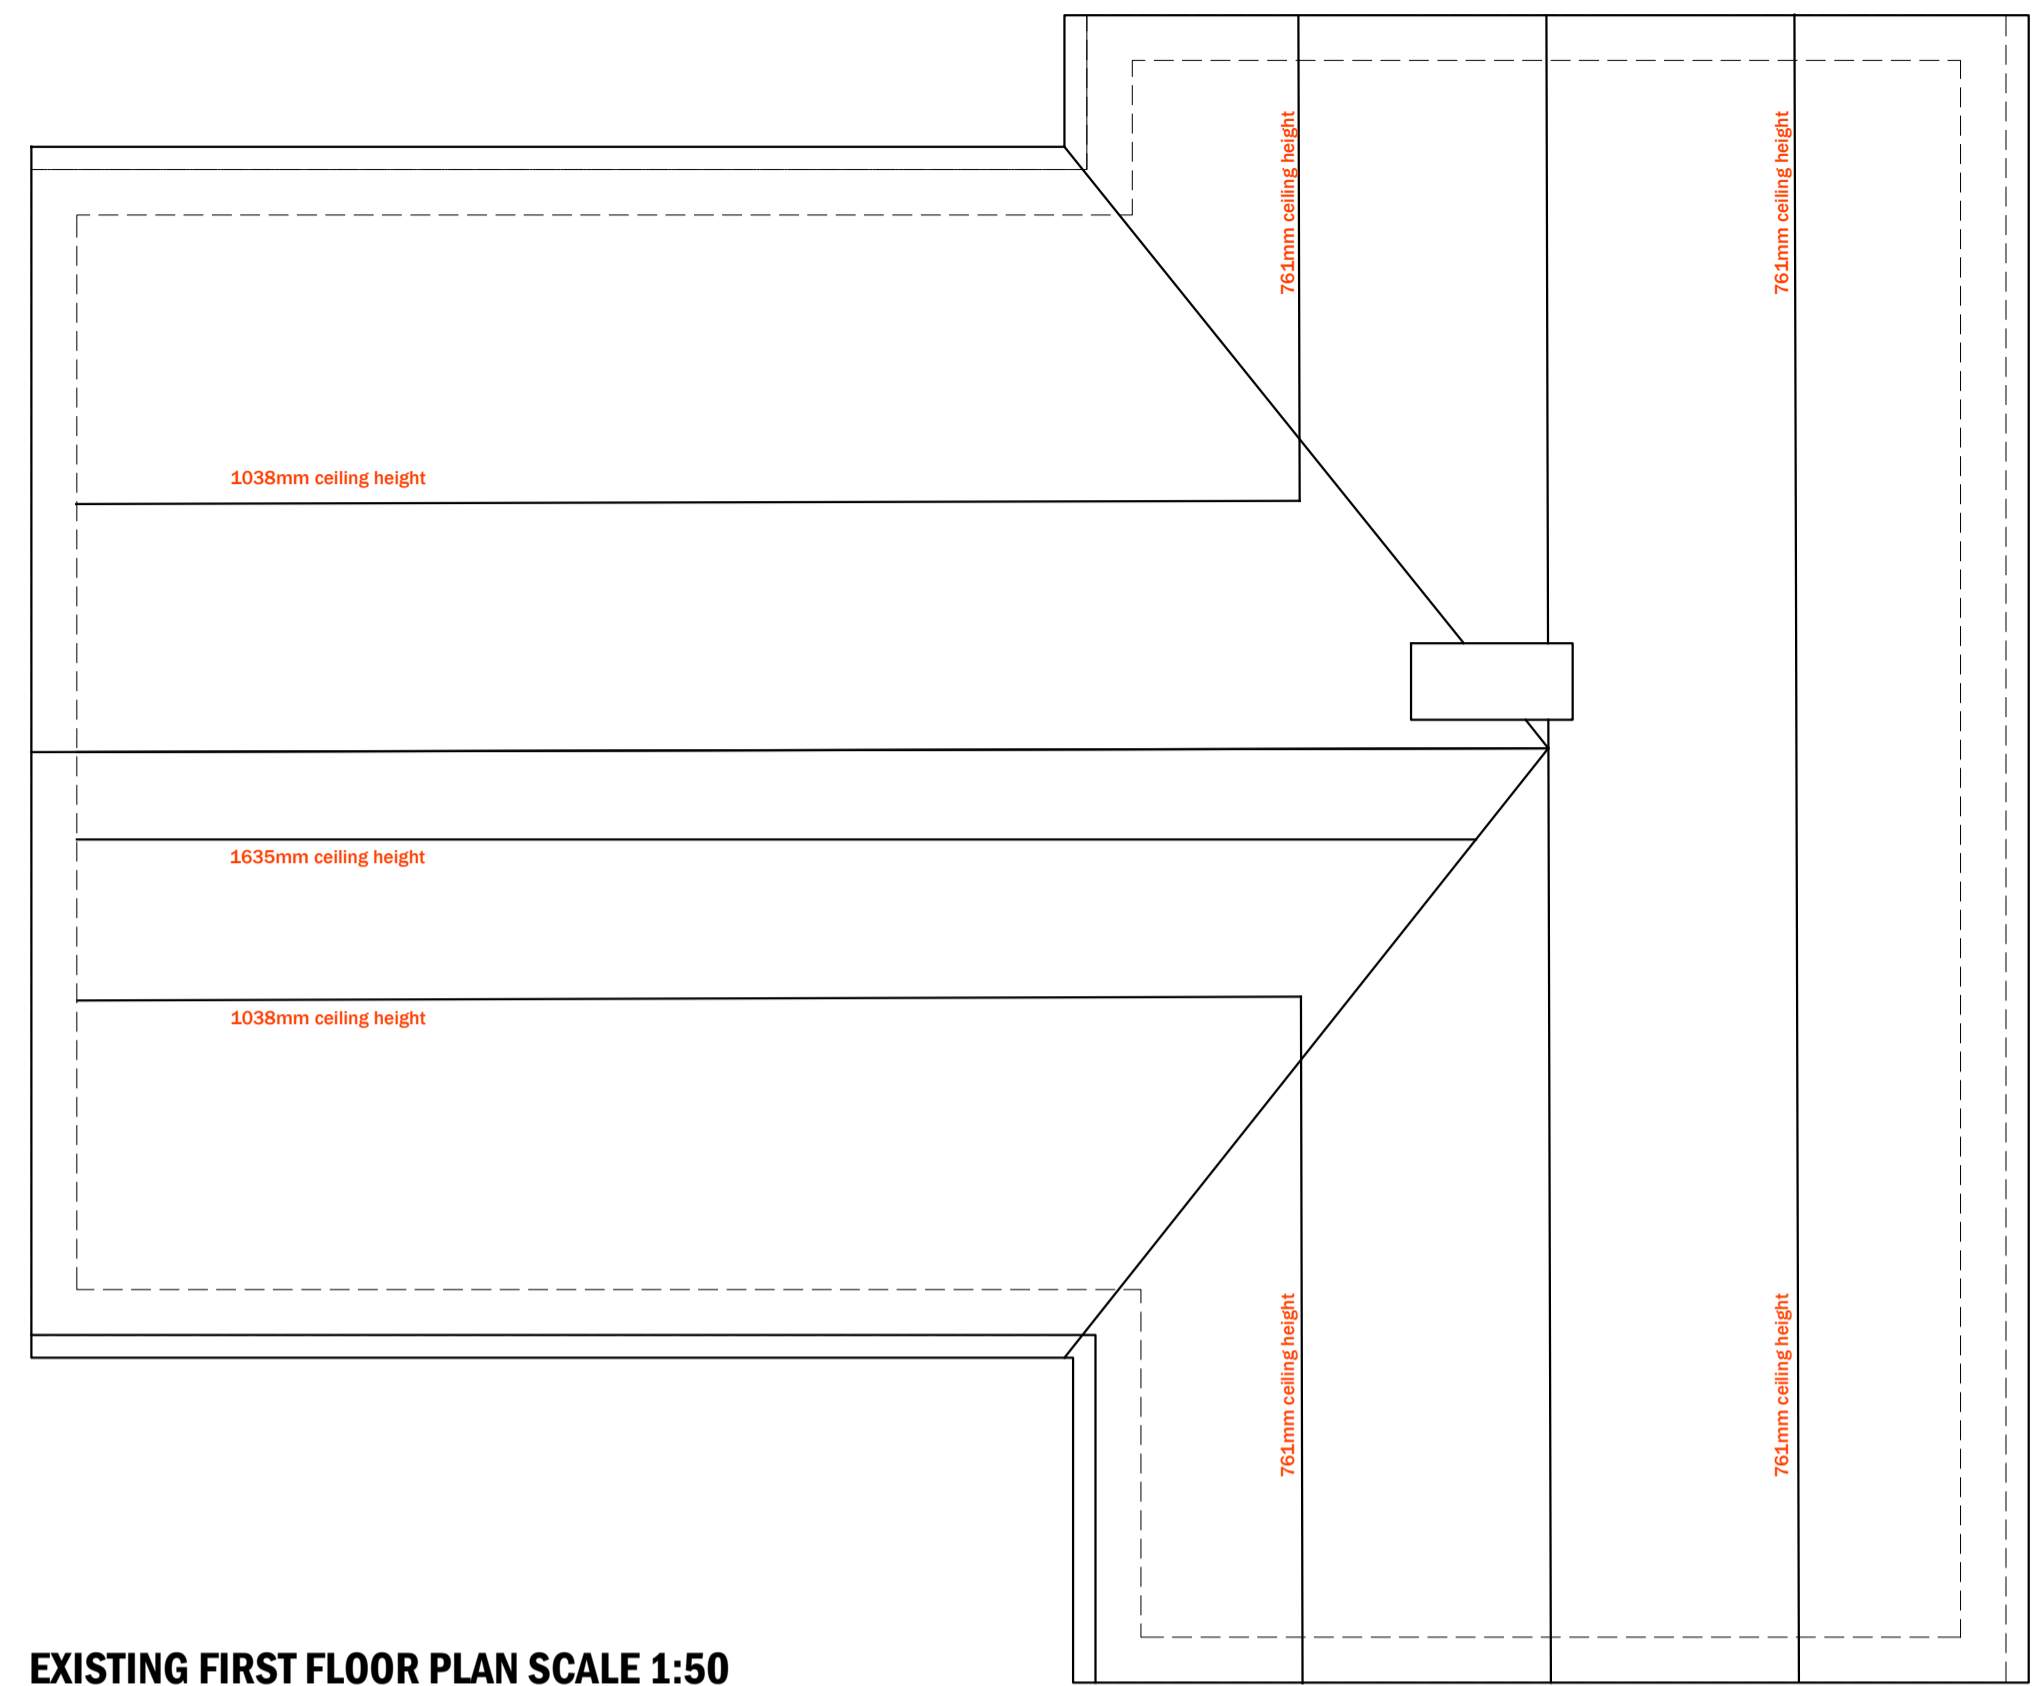


EXISTING FIRST FLOOR PLAN SCALE 1:50

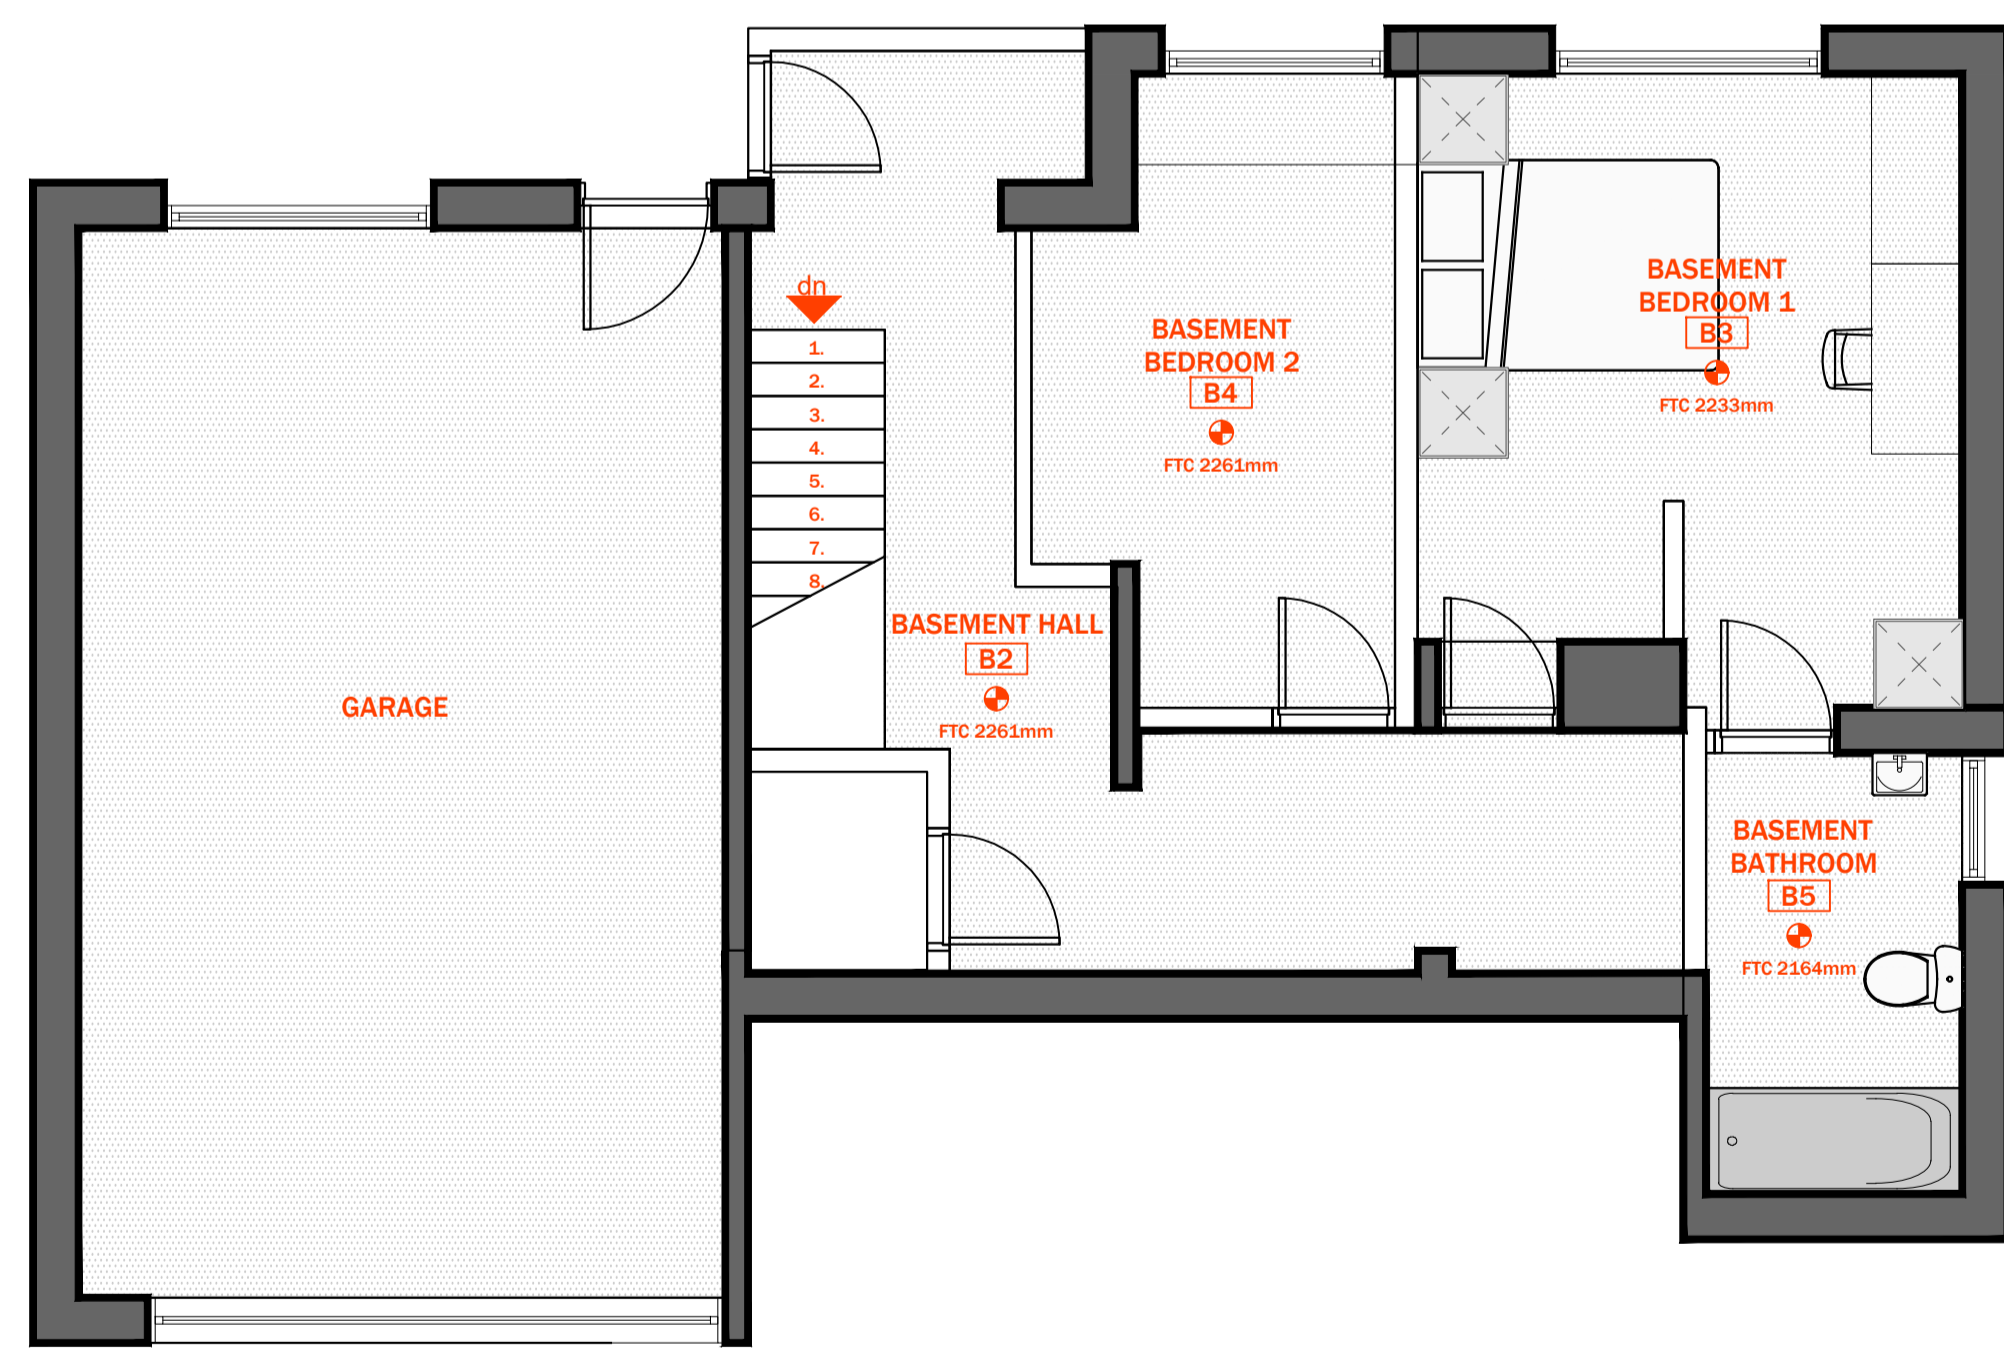

EXISTING BASEMENT PLAN SCALE 1:50




EXISTING REAR ELEVATION SCALE 1:100

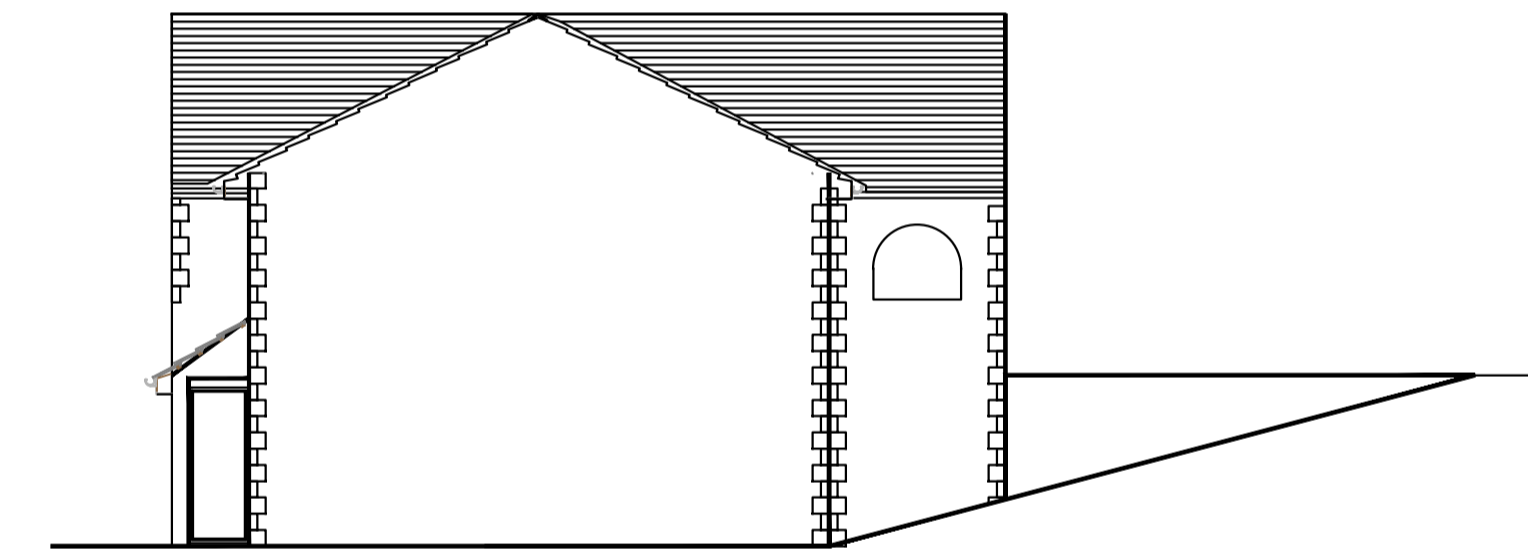


EXISTING SIDE ELEVATION SCALE 1:100




EXISTING FRONT ELEVATION SCALE 1:100

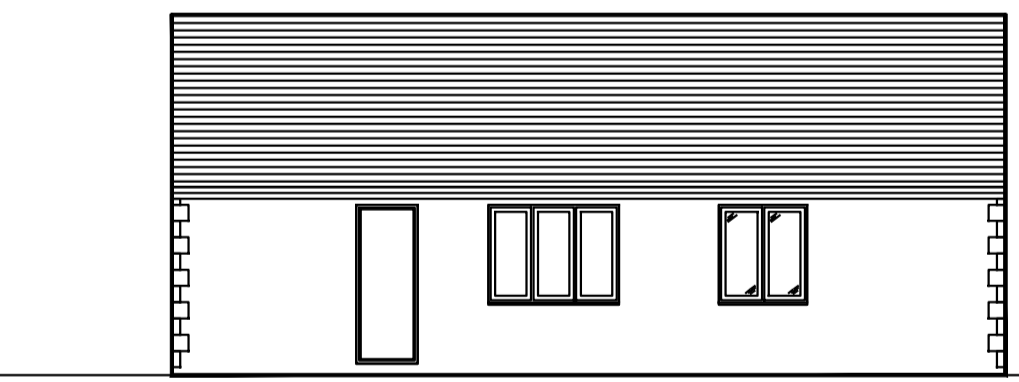

EXISTING SIDE ELEVATION SCALE 1:100

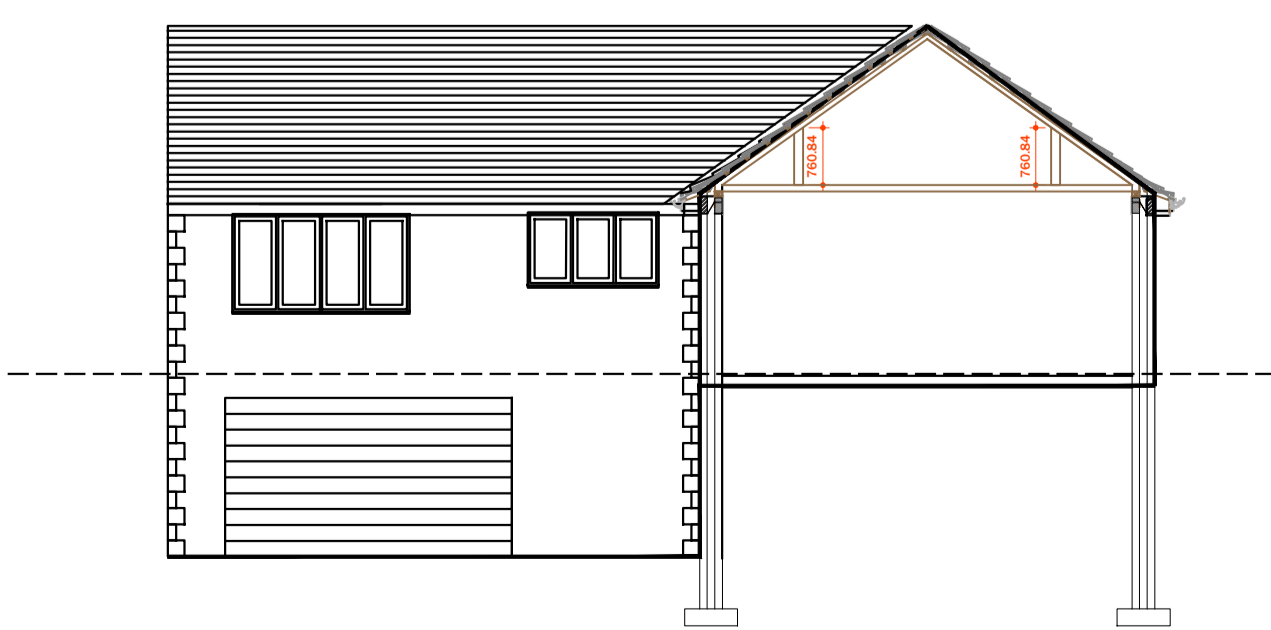

EXISTING GA SECTION SCALE 1:100

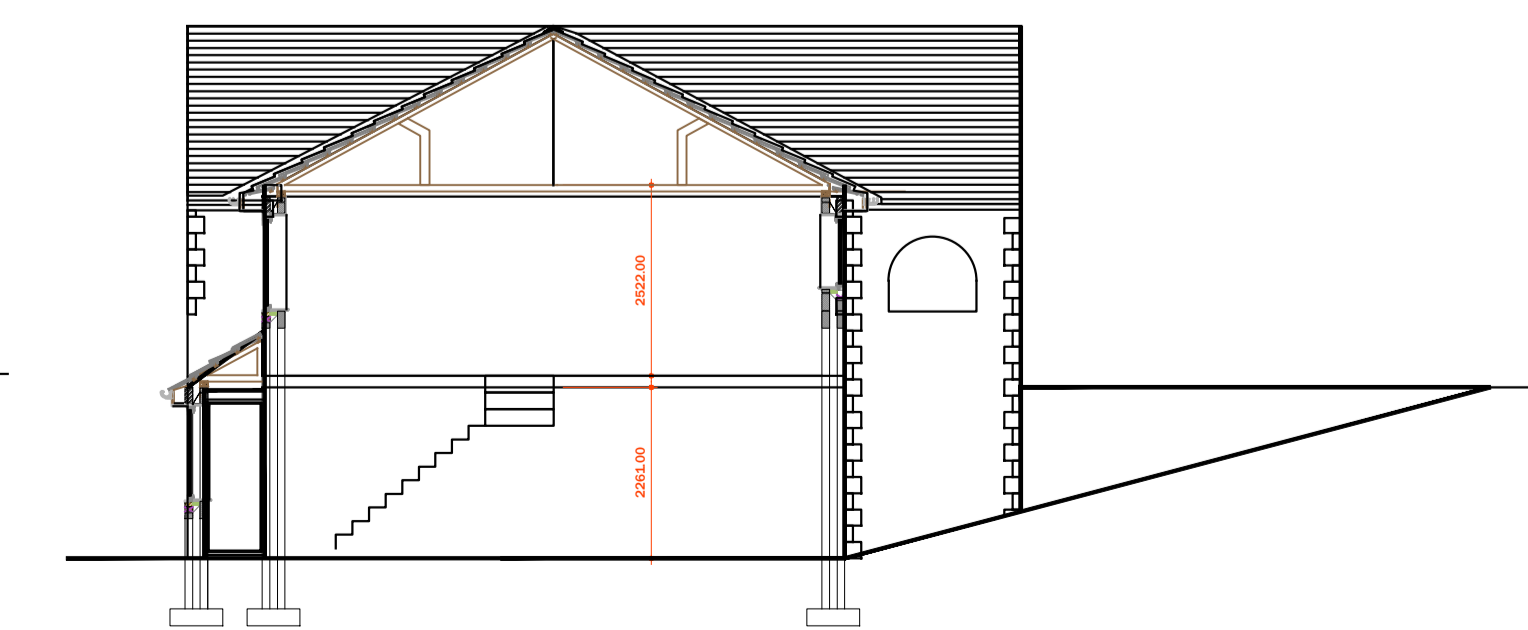

EXISTING MAIN BUILDING GA SECTION SCALE 1:100