



PROPOSED FRONT ELEVATION



PROPOSED REAR ELEVATION

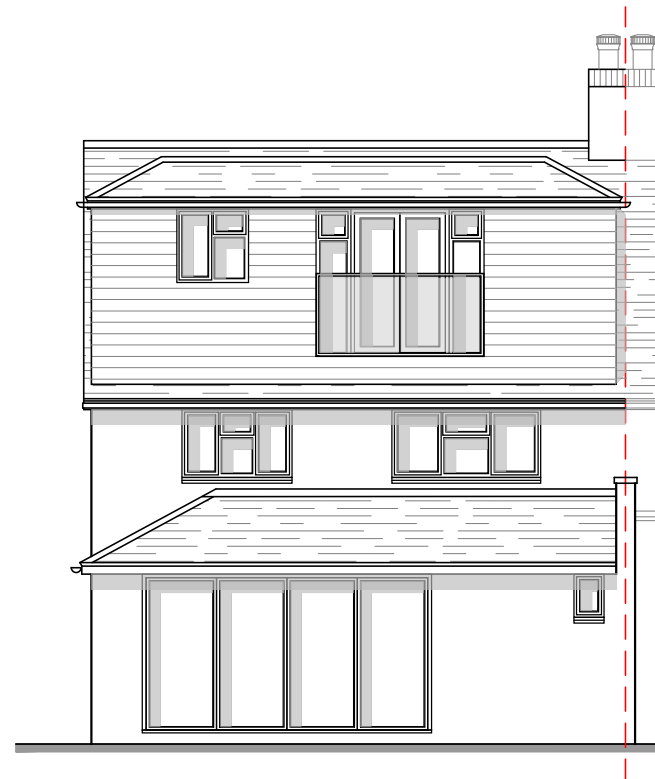

PROPOSED SIDE ELEVATION

 

SCALE 1:100

REV.	DATE:	DESCRIPTION:
PREFIXES TO DRAWING NUMBERS INDICATE THE FOLLOWING P= PRELIMINARY W= WORKING AB= AS BUILT		
DO NOT SCALE/BUILD OFF THESE DRAWINGS. USE WRITTEN DIMENSIONS ONLY. ALL DIMENSIONS TO BE CHECKED ON SITE PRIOR TO COMMENCEMENT OF WORK.		
Proposed Elevations		
DRAWING STATUS: PLANNING ISSUE		
The Fantails 5 Gold Hill Kingsley		
DATE: June 21	SCALE @ A3: 1:100	
JOB NO. P 2116	DRAWING NO. 06	REVISION
 Birch Wood Design		