





EXISTING GROUND FLOOR PLAN

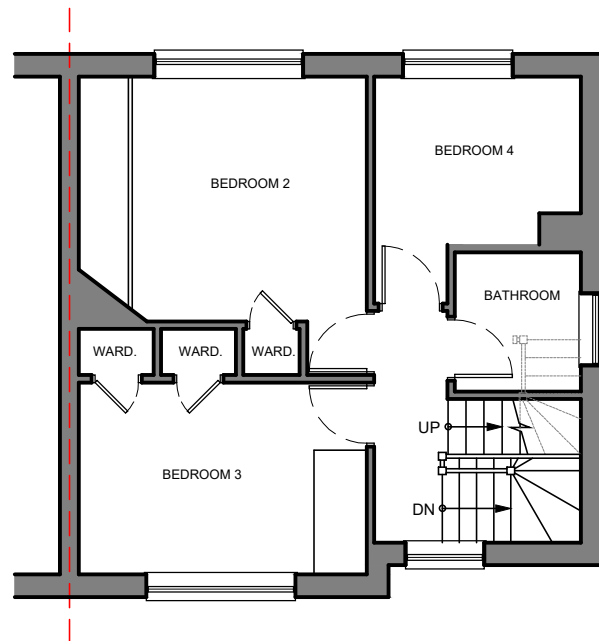

EXISTING FIRST FLOOR PLAN

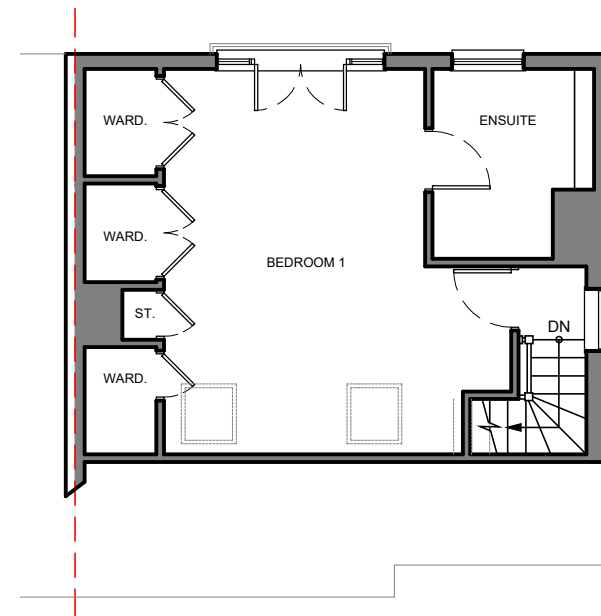

EXISTING SECOND FLOOR PLAN

 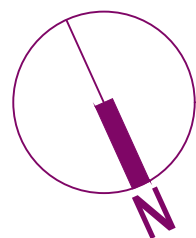

SCALE 1:100

REV.	DATE	DESCRIPTION
PREFIXES TO DRAWING NUMBERS INDICATE THE FOLLOWING P= PRELIMINARY W= WORKING AB= AS BUILT		
DO NOT SCALE/BUILD OFF THESE DRAWINGS. USE WRITTEN DIMENSIONS ONLY. ALL DIMENSIONS TO BE CHECKED ON SITE PRIOR TO COMMENCEMENT OF WORK.		

Existing Plans

DRAWING STATUS: PLANNING ISSUE

The Fantails  
5 Gold Hill  
Kingsley

DATE: June 21	SCALE @ AS: 1:100	REVISION
JOB NO. <b>P 2116</b>	DRAWING NO. <b>03</b>	

