




PROPOSED GROUND FLOOR PLAN

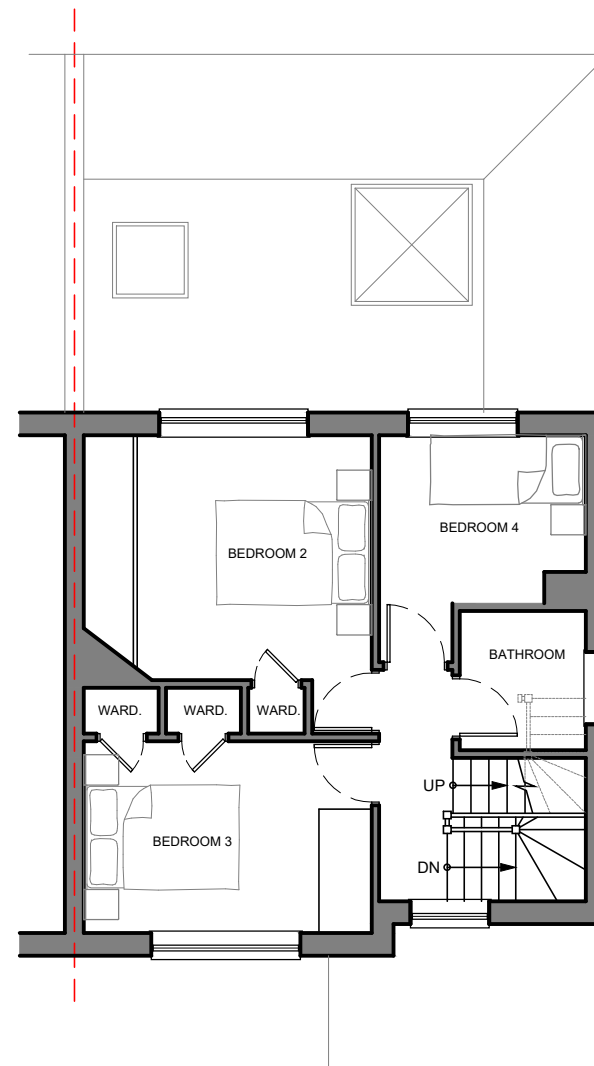

PROPOSED FIRST FLOOR PLAN

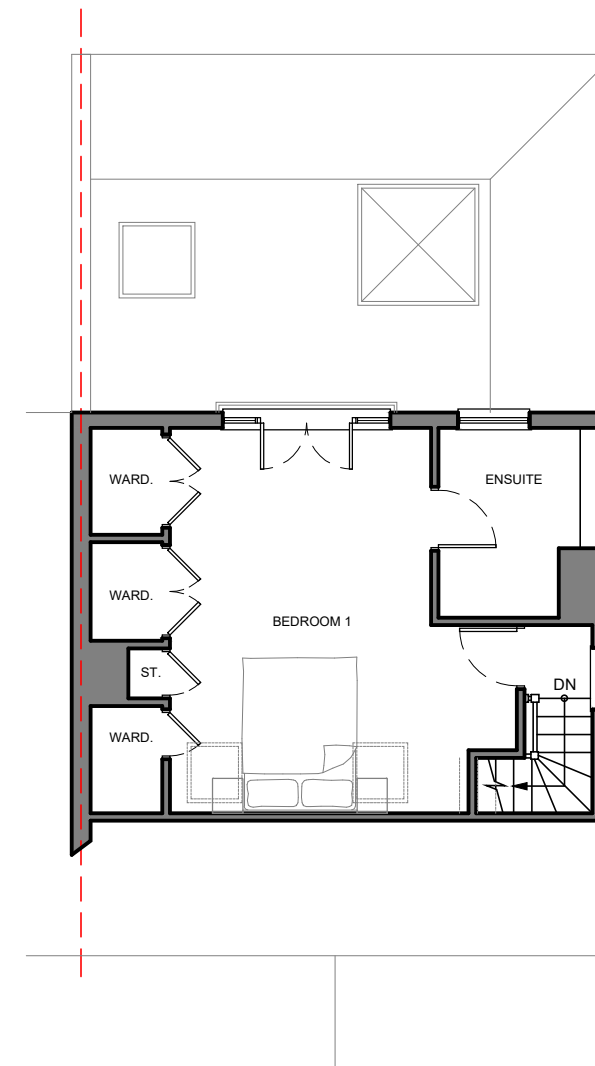

PROPOSED SECOND FLOOR PLAN

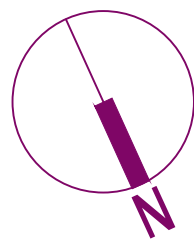

SCALE 1:100

| REV. | DATE | DESCRIPTION |
|---|------|-------------|
| | | |
| PREFIXES TO DRAWING NUMBERS INDICATE THE FOLLOWING P= PRELIMINARY W= WORKING AB= AS BUILT | | |
| DO NOT SCALE/BUILD OFF THESE DRAWINGS. USE WRITTEN DIMENSIONS ONLY. ALL DIMENSIONS TO BE CHECKED ON SITE PRIOR TO COMMENCEMENT OF WORK. | | |

Proposed Plans

DRAWING STATUS: **PLANNING ISSUE**

The Fantails 5 Gold Hill Kingsley

| | | | |
|----------------|----------------|-------------------|--|
| DATE: June 21 | | SCALE @ A3: 1:100 | |
| JOB NO. P 2116 | DRAWING NO. 05 | REVISION | |

