

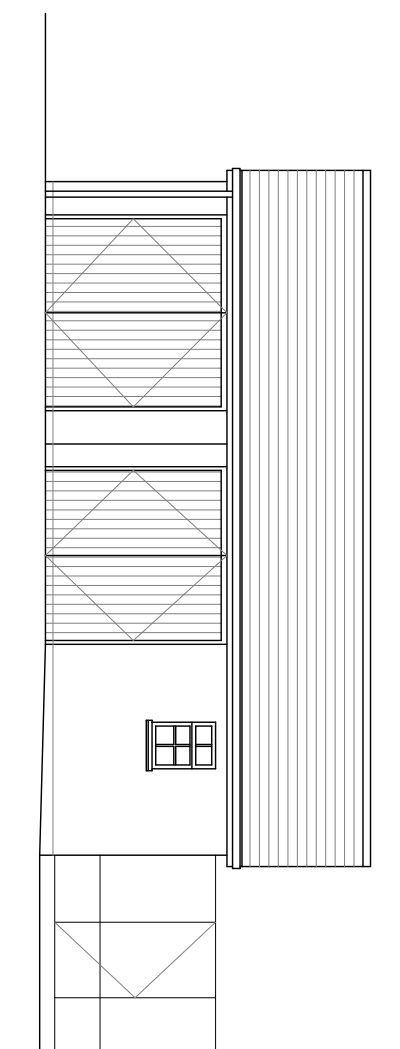



ground 1:100

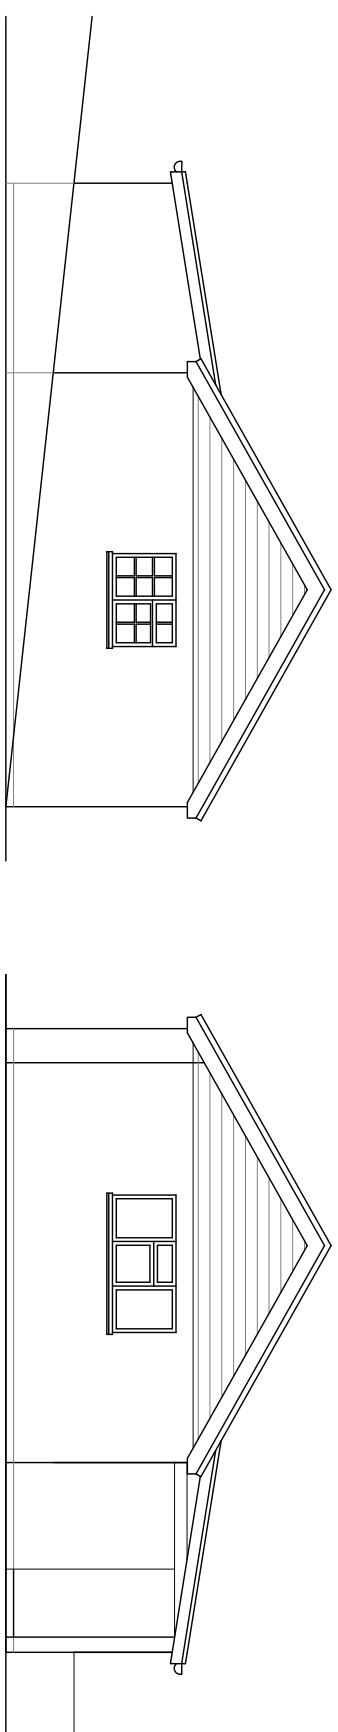


front elevation  
1:100

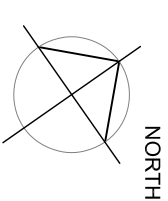


side elevations  
1:100

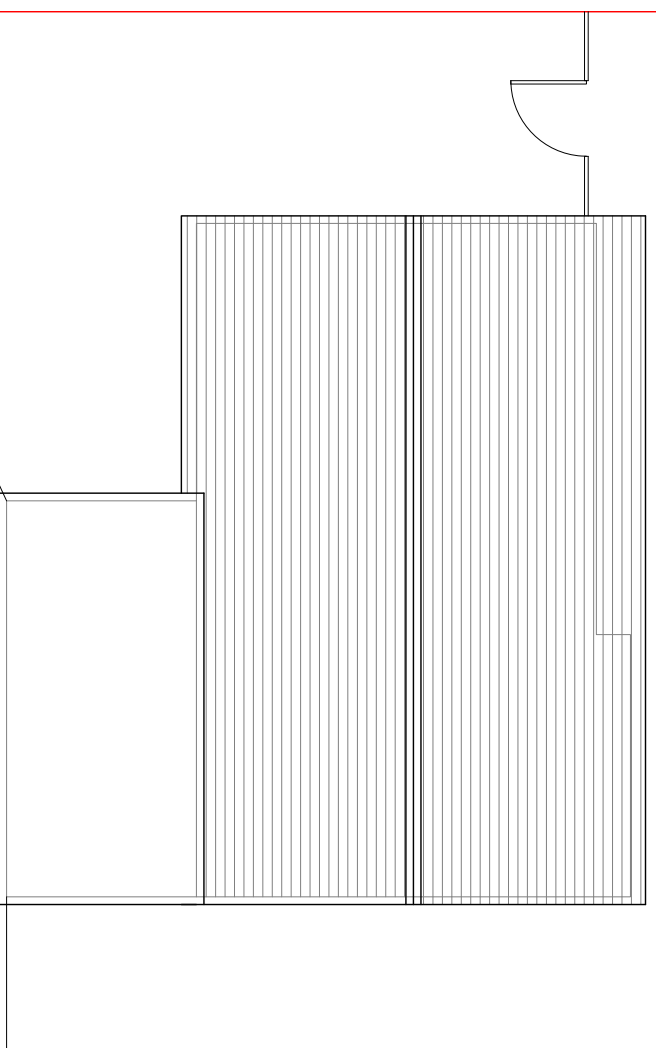

roof 1:100

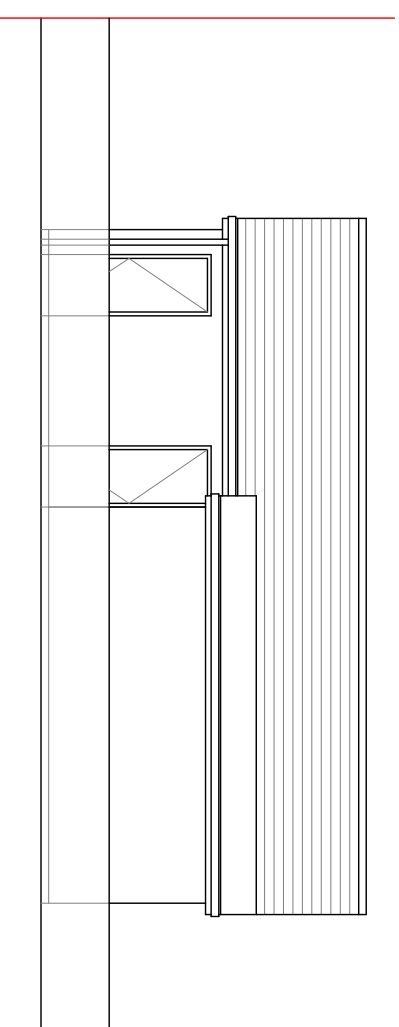

garden elevation  
1:100

 

existing plans

Notes: do not scale from drawings. all dimensions to be confirmed on site prior to any work being undertaken. all goods materials workmanship to comply with current building regulations ENs and COFR all drawings are copyright and issued solely for the addressee and for the project and purpose as titled. drawings may not be reproduced without the written consent of the architect  
© copyright thirty-nine

thirty-nine

thirty-nine design ltd  
www.thirty-nine.co.uk

pellbrook house  
hamsey, bn8 5ta

scale 1:100@03 oct 2021  
rev A oct 2021  
tay\_05A  
planning