





Front Elevation

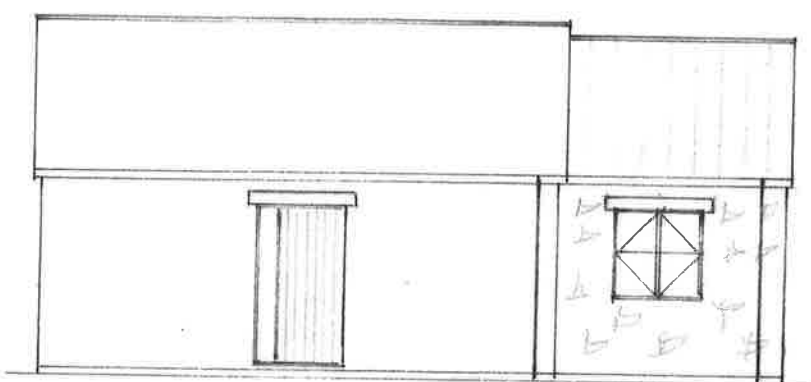


side Elevation

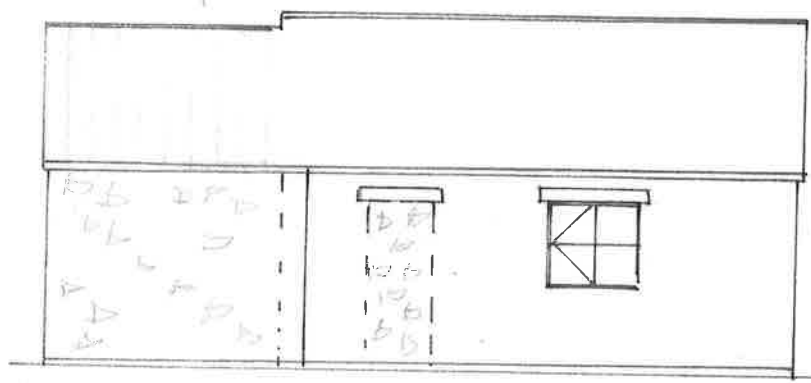

side Elevation

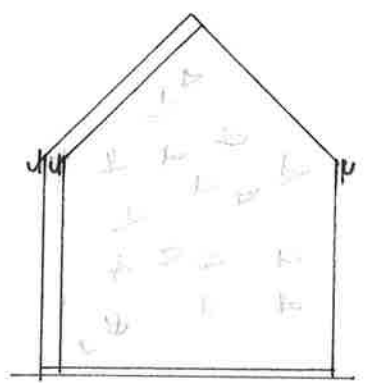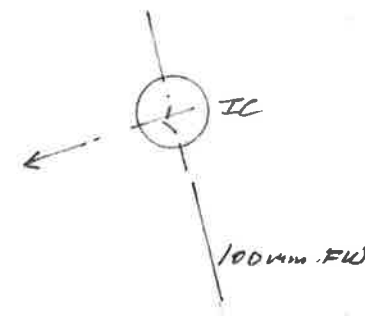

Rear Elevation

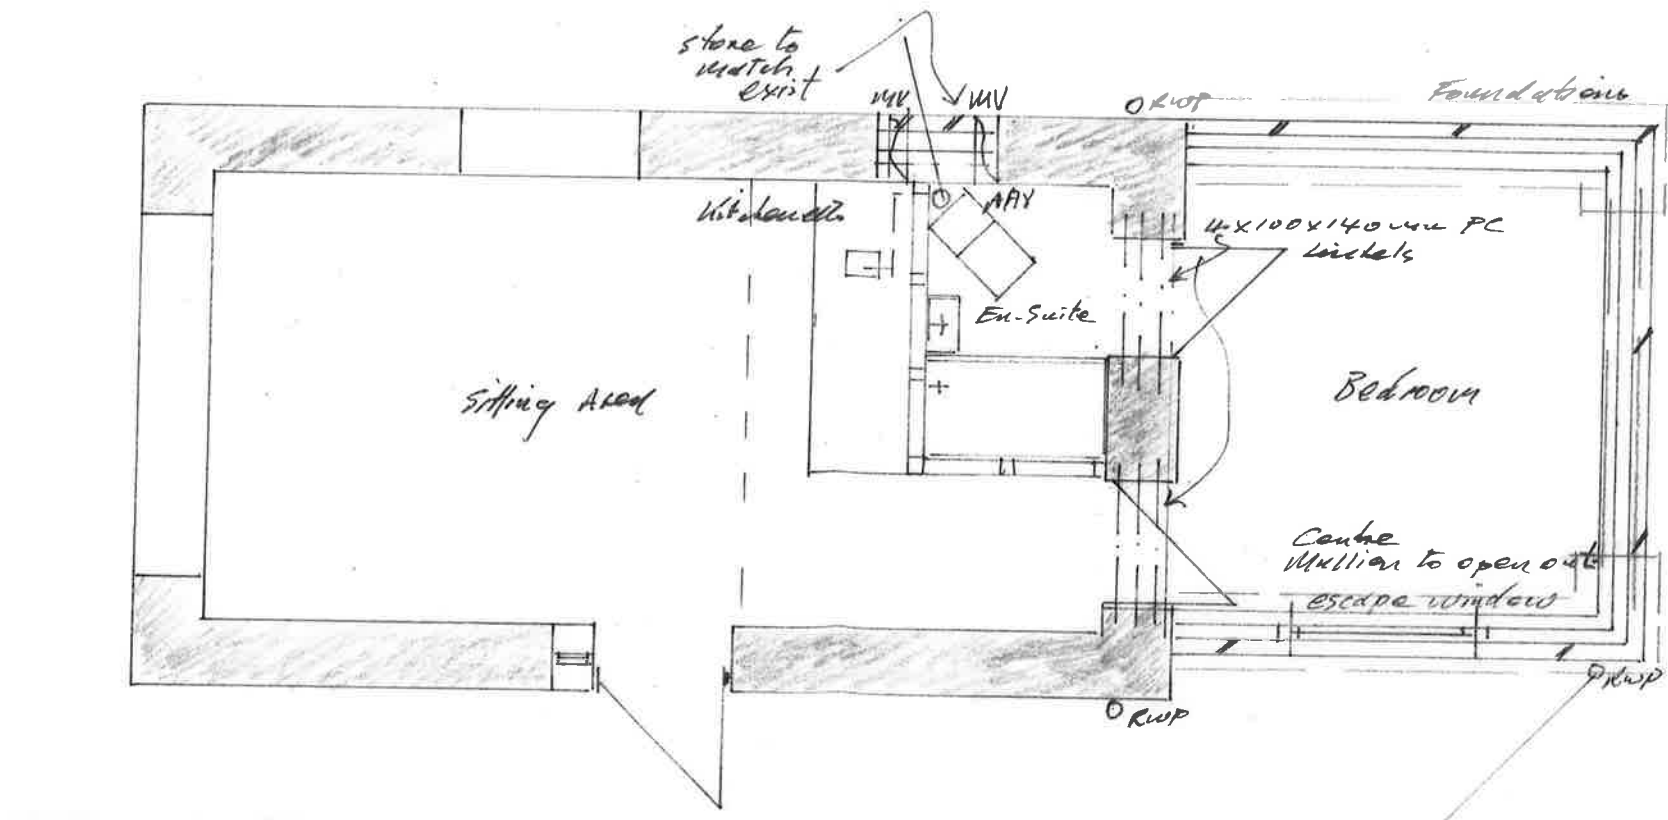

Ground Floor Plan

Note:  
All dimensions must be checked on site  
and not scaled from this drawing.

A	Date	Revision

Client  
**George Bonds**

Job Title  
**Proposed Extension  
and Office Conversion  
to Form Annex at  
Freeland Cottage  
Westwell**

Drawing Title  
**Proposed Elevations  
and Plan**

Scale **1:50, 1:100**

Date **Nov 21** Drawn by **PAR**

Dr. No.	Rev.
<b>2</b>	