

REVISION


DATE

A

19.11.21

B

29.11.21

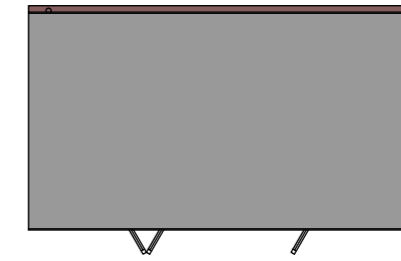

ROOF PLAN
(SCALE 1:100)



STEENE ASSOCIATES [ARCHITECTS] LTD

THE STUDIO*17 OAKRIDGE AVENUE * RADLETT *
ST ALBANS * HERTFORDSHIRE * WD7 8EW
TEL: 0844 936 0220 * FAX: 01923 663608

Email info@steeneassociates.co.uk

CLIENT

Mr & Mrs Morgan

PROJECT

6 KING CHARLES ROAD
SHENLEY, HERTS, WD7 9HZ

DRAWING

PROPOSED GARDEN STRUCTURE
PLANS AND ELEVATIONS

SCALE
1:100, 1:50
@ A3

DATE
FEB' 21

DRAWN
GS


DWG No.
DB436-11

REVISION
B

CAD REF No.


Projects/DB436/Dwgs

© STEENE ASSOCIATES [ARCHITECTS] LTD

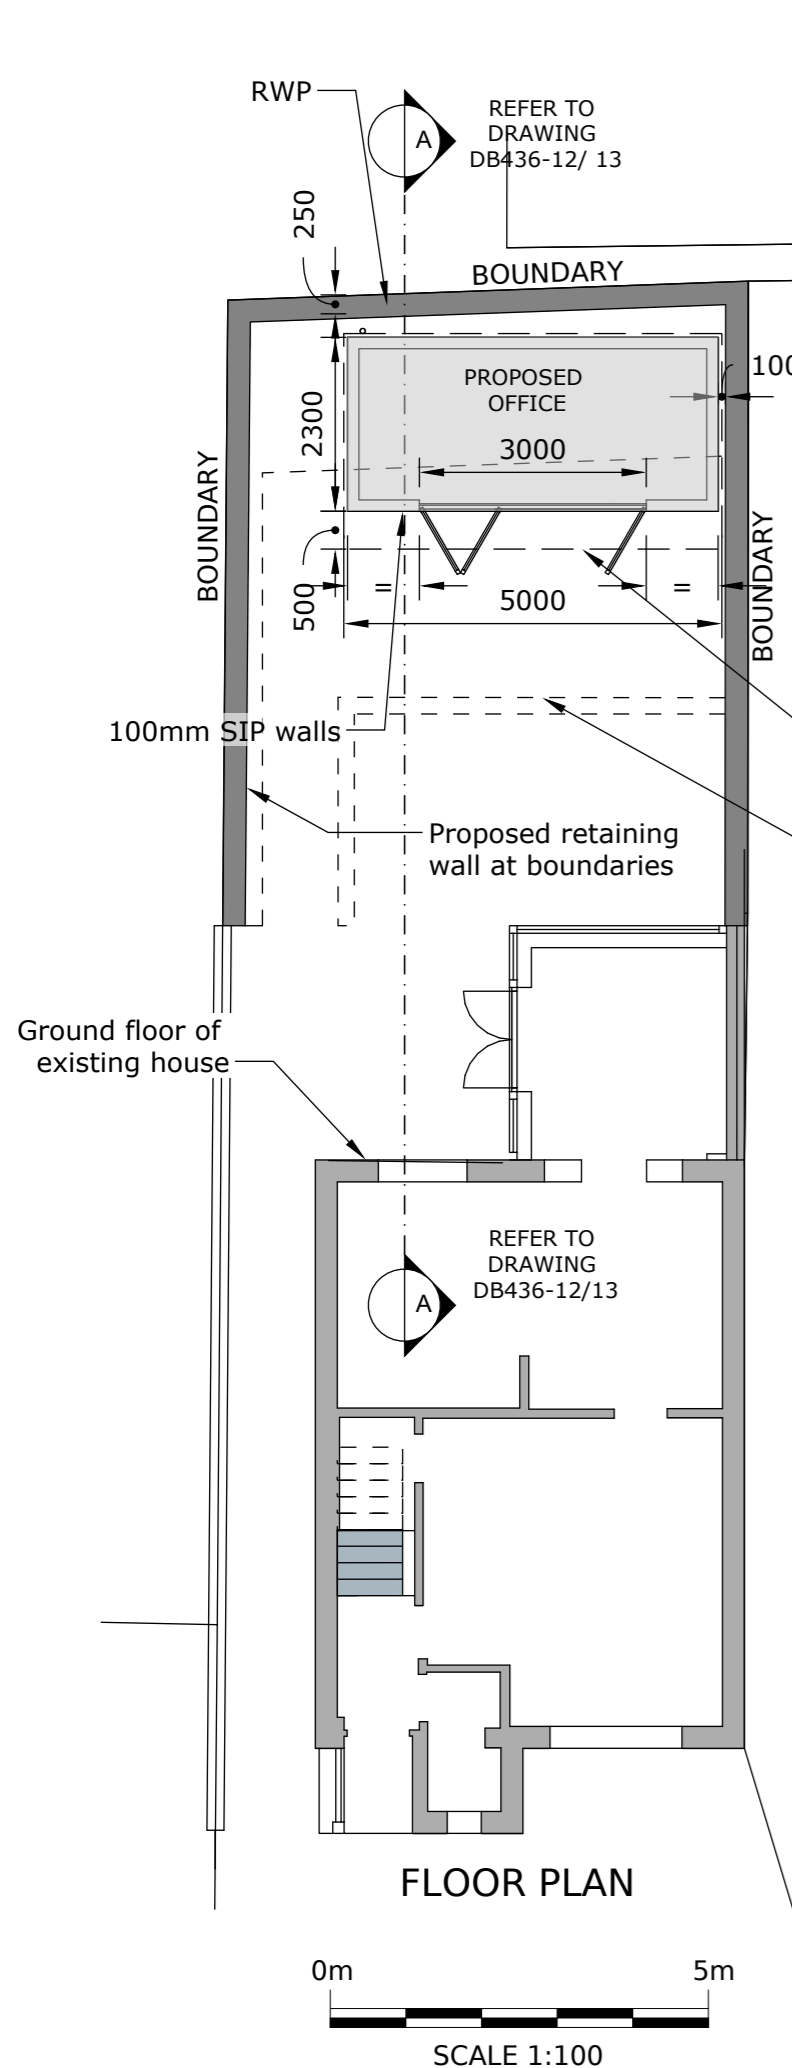

FLOOR PLAN

SCALE 1:100

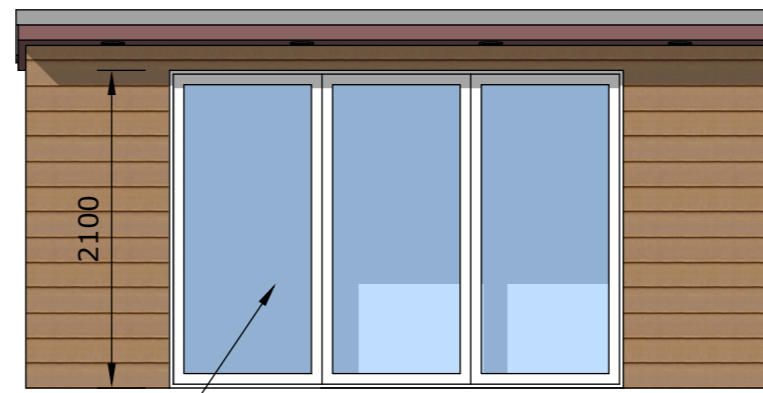

FRONT ELEVATION


3m bifold doors

150mm SIP
panels on roof

IP65 Lights in soffit

Profile of roof (over)

Profile of existing retaining
walls to be removed

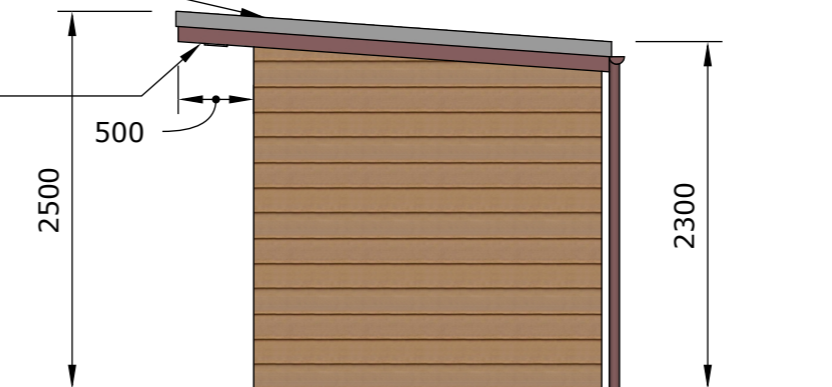

SIDE ELEVATION


Hardwood plank
cladding



REAR ELEVATION

EPDM rubber roof

Guttering &
downpipe

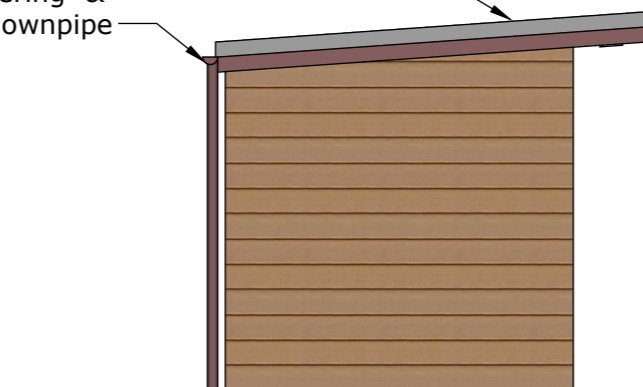

SIDE ELEVATION



SCALE 1:50