




GROUND FLOOR

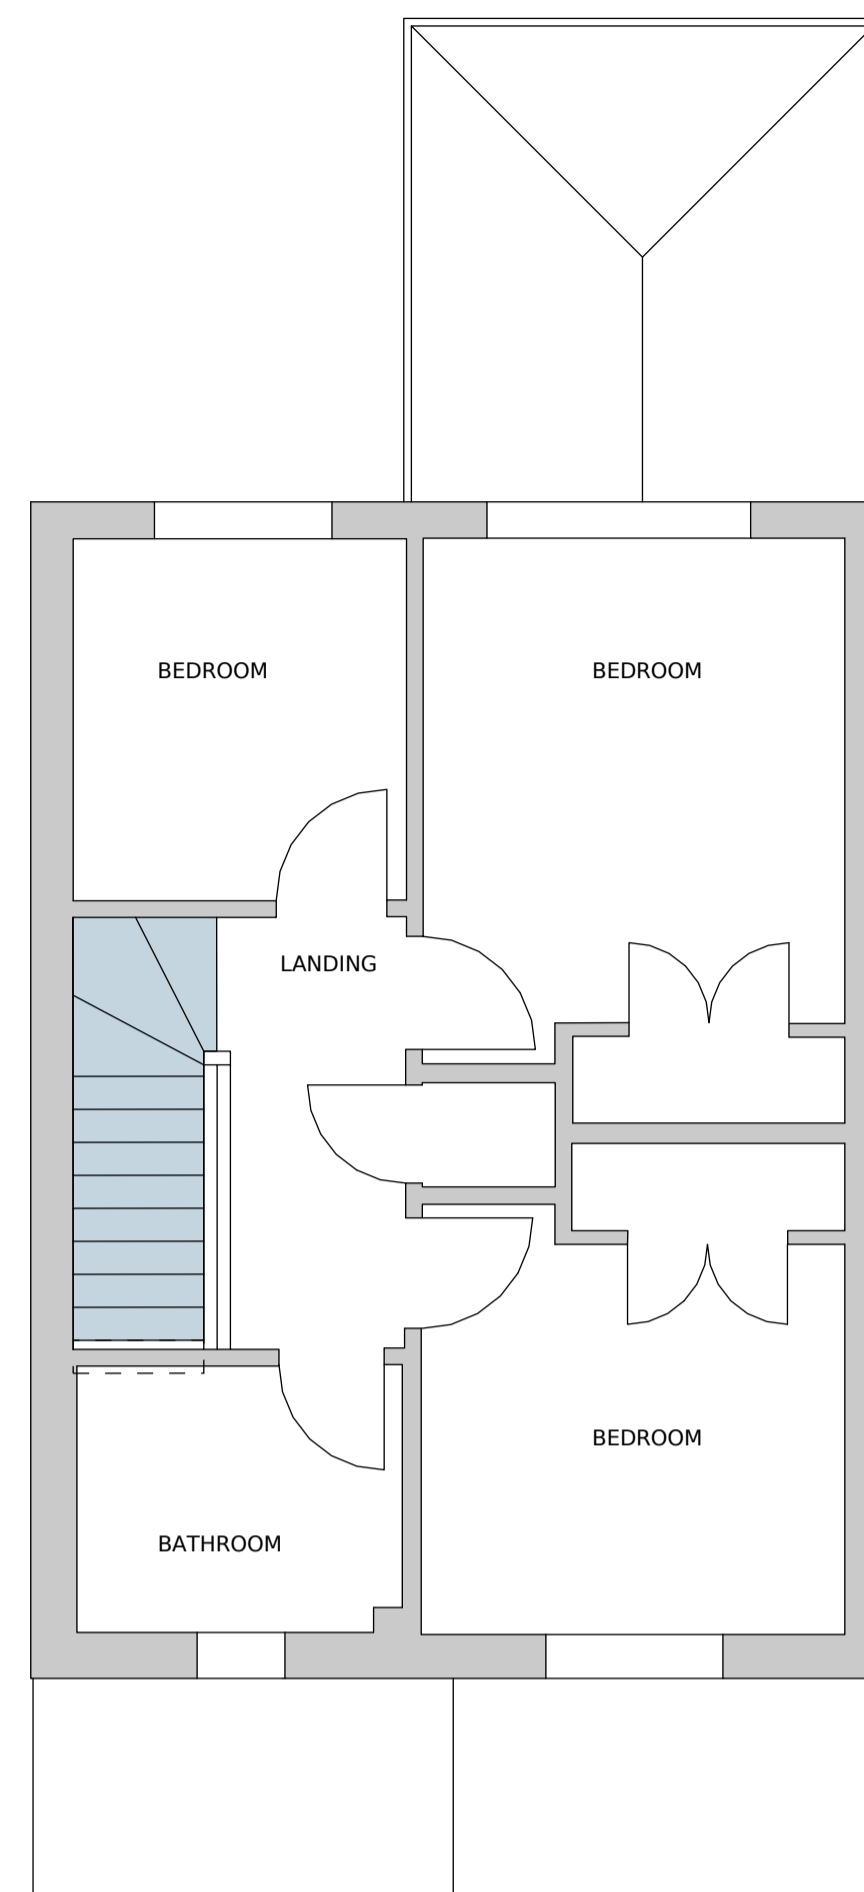


FIRST FLOOR

 


ROOF

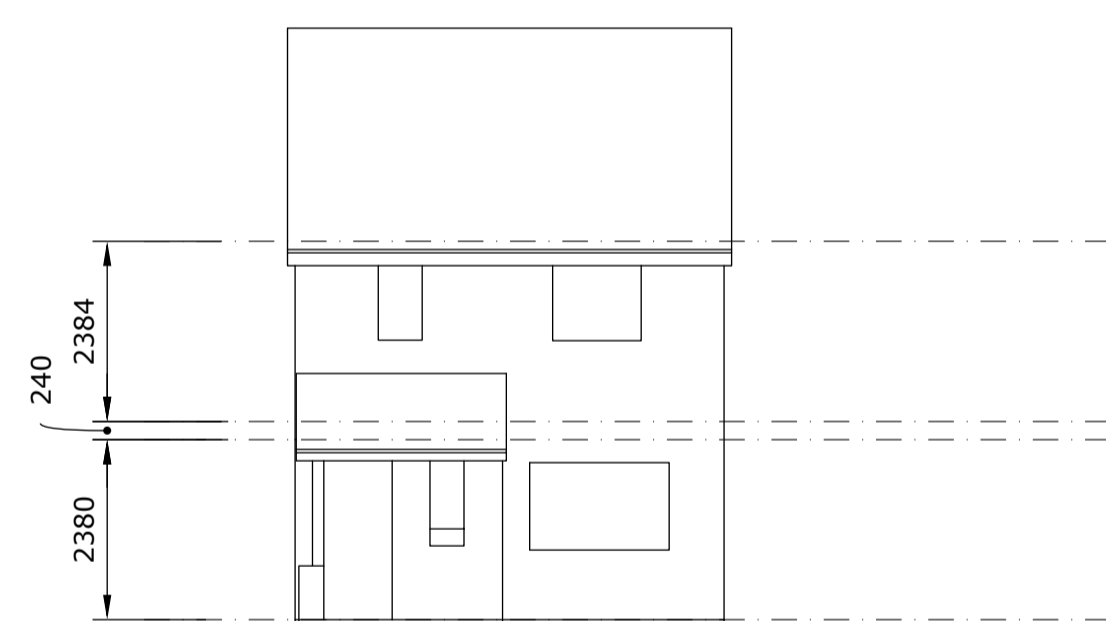


FRONT ELEVATION

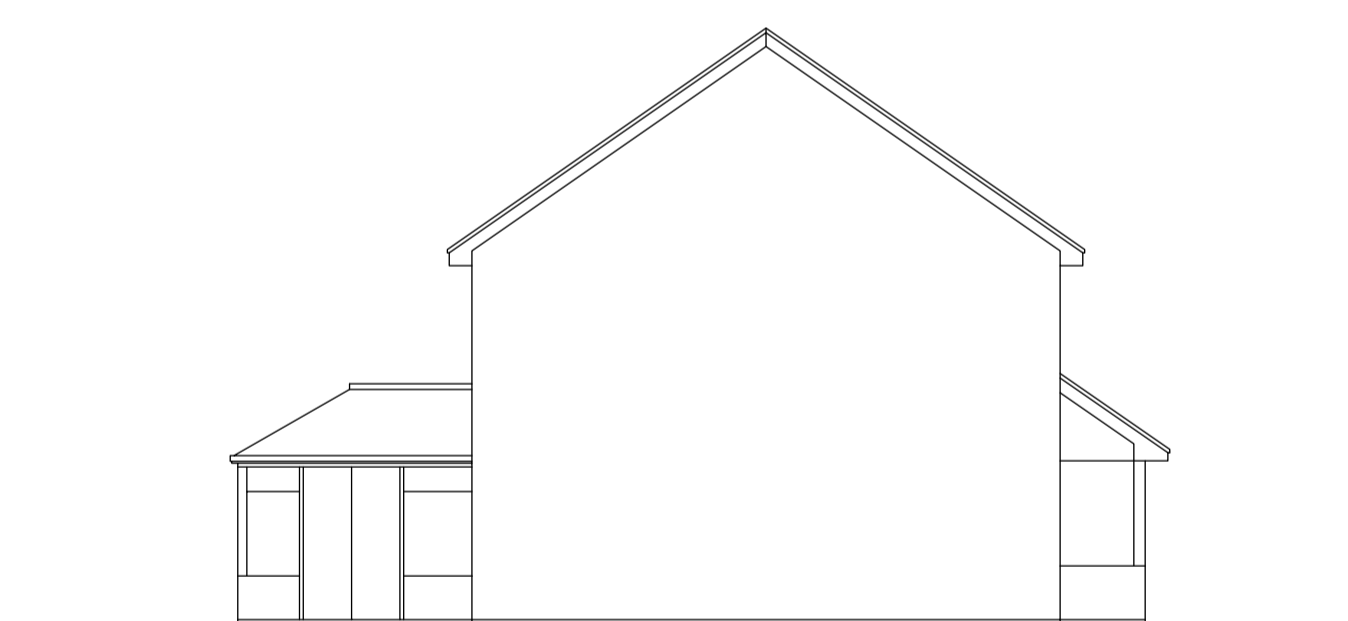


SIDE ELEVATION

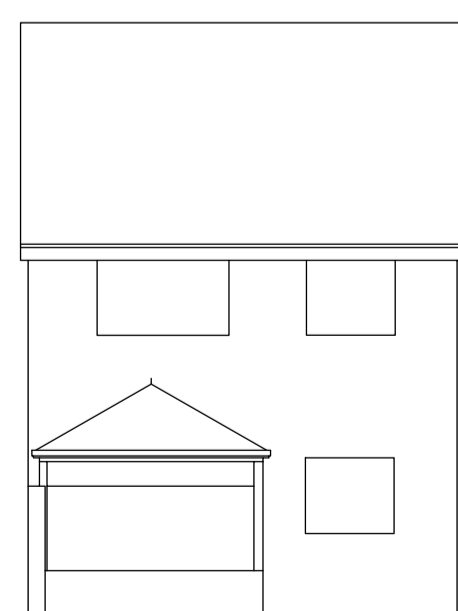

REAR ELEVATION

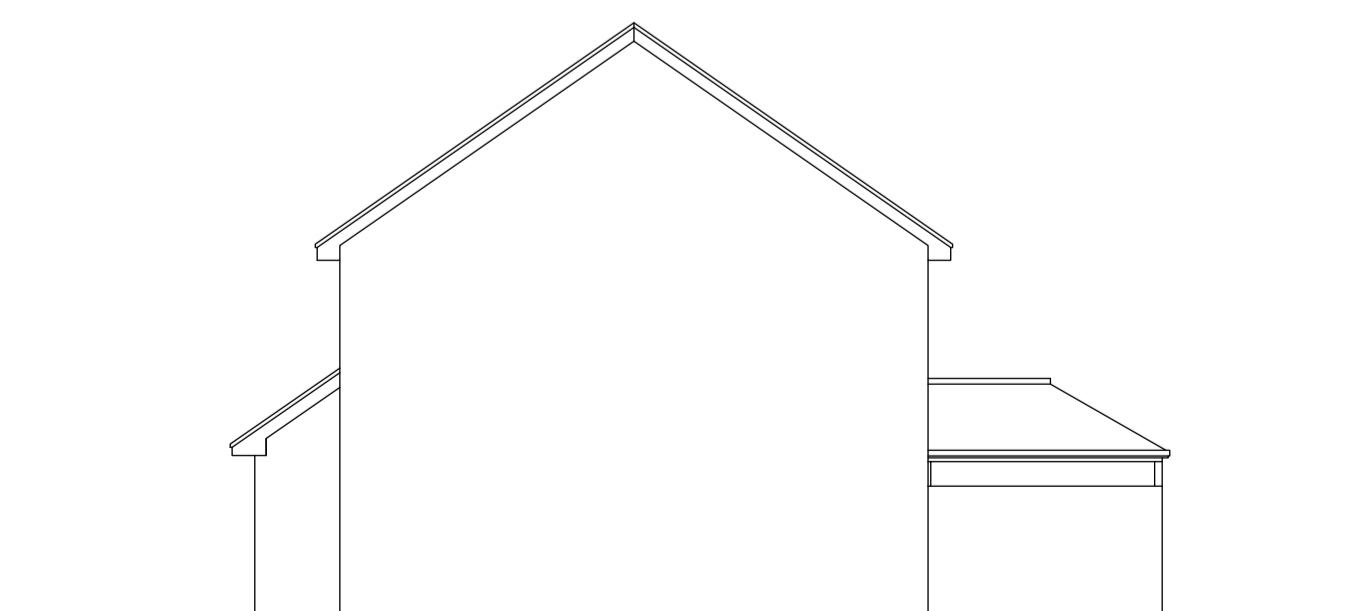

SIDE ELEVATION

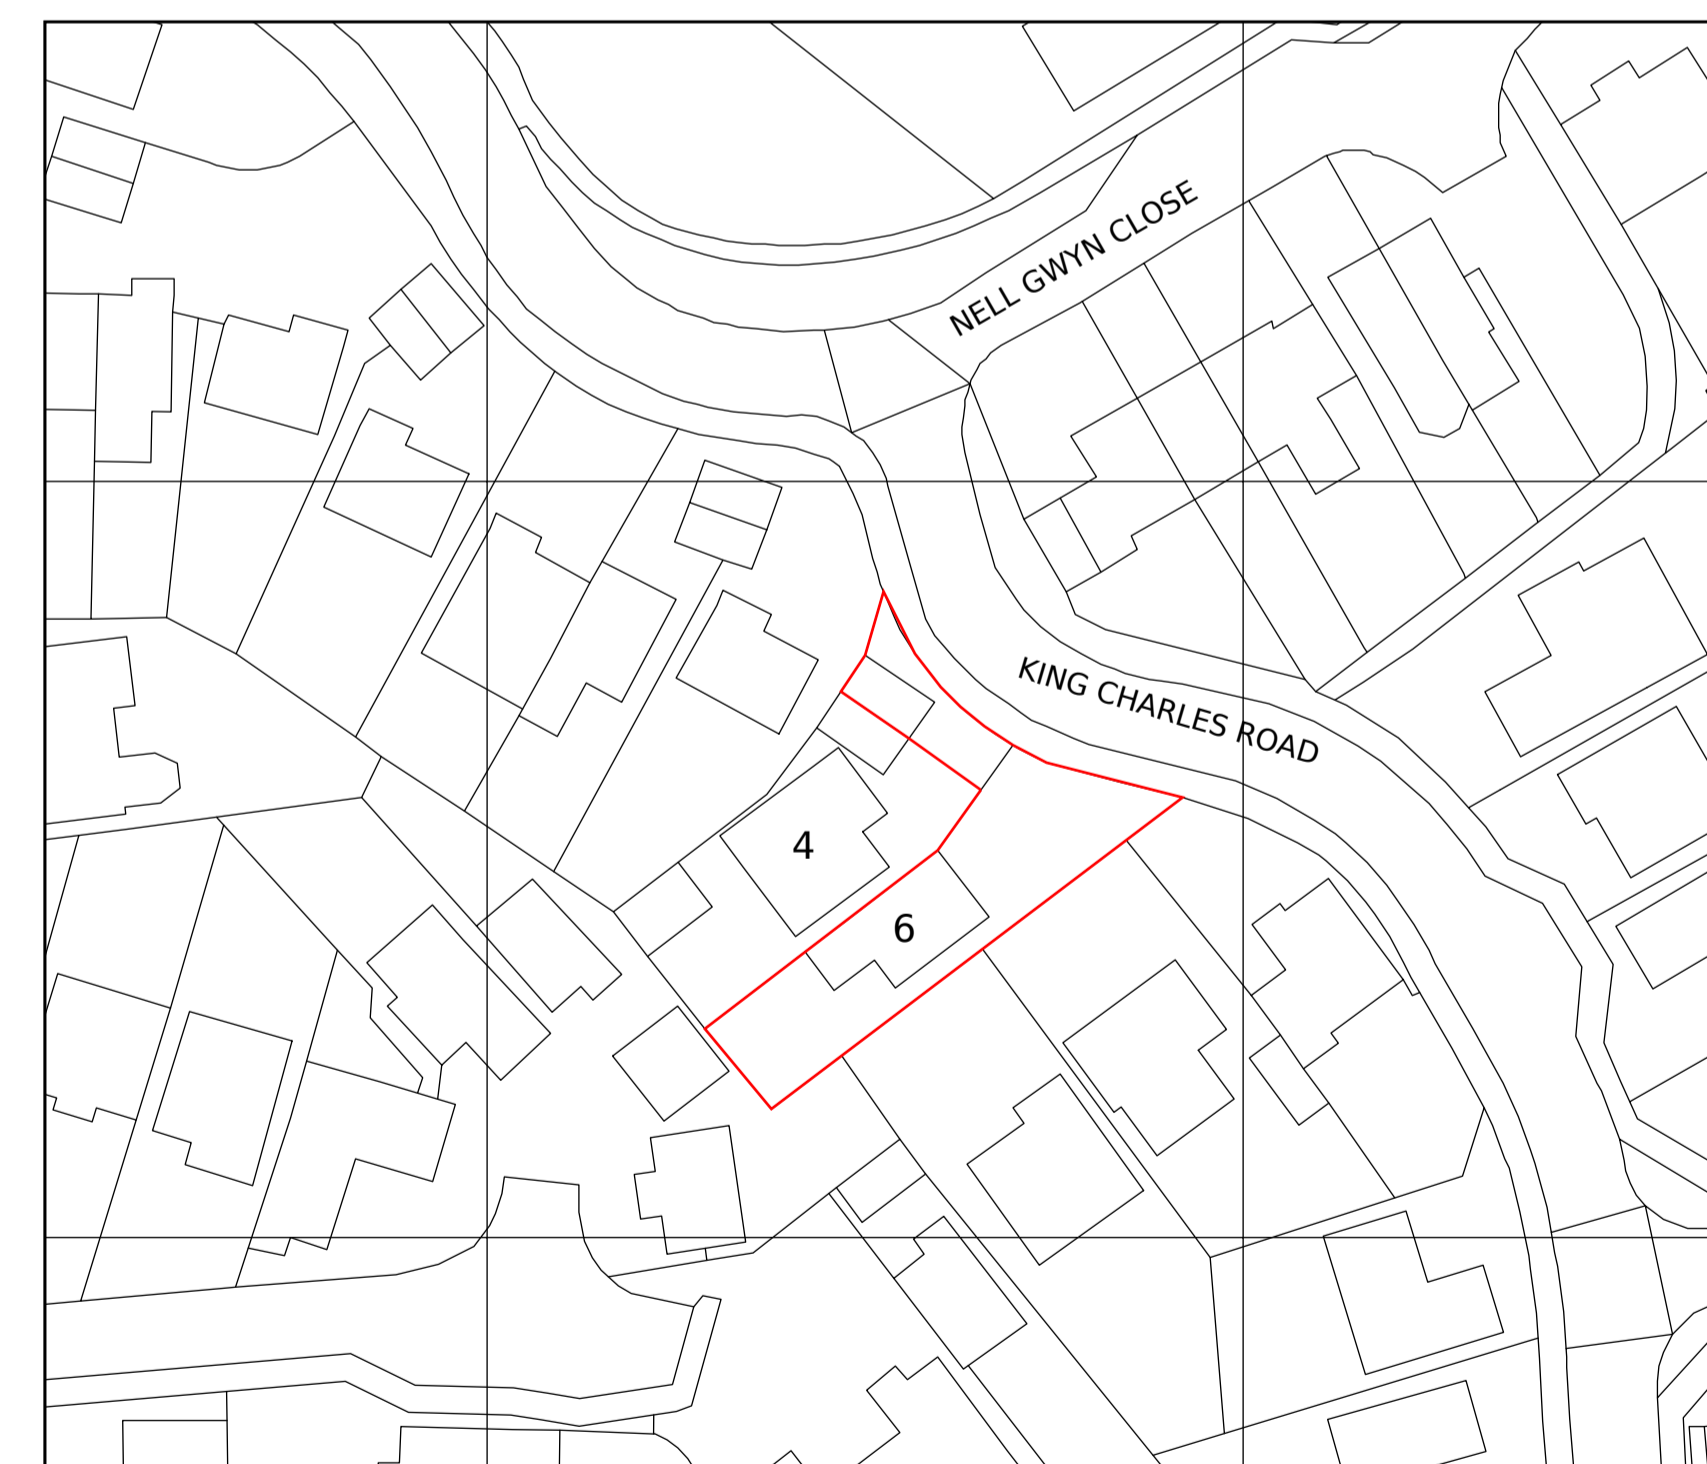

STEENE ASSOCIATES [ARCHITECTS] LTD

THE STUDIO*17 OAKRIDGE AVENUE * RADLETT *
ST ALBANS * HERTFORDSHIRE * WD7 8EW
TEL: 0844 936 0220 * FAX: 01923 663608

Email info@steeneassociates.co.uk

CLIENT
Mr & Mrs Morgan

PROJECT
6 KING CHARLES ROAD
SHENLEY, HERTS, WD7 9HZ

DRAWING
EXISTING
PLANS AND ELEVATIONS

SCALE 1:100, 1:50, 1:500 DATE FEB' 21 DRAWN GS

DWG No. DB436-01 REVISION -

CAD REF No. Projects/DB436/Dwgs © STEENE ASSOCIATES [ARCHITECTS] LTD