



Notes
 Do not scale from drawing unless for planning purposes.
 All dimensions to be checked on site.
 All levels to be checked on site.
 All setting out must be checked on site.
 This drawing is copyright WhitemanDesign.
 This drawing must not be used onsite unless 'Issued for Construction'.

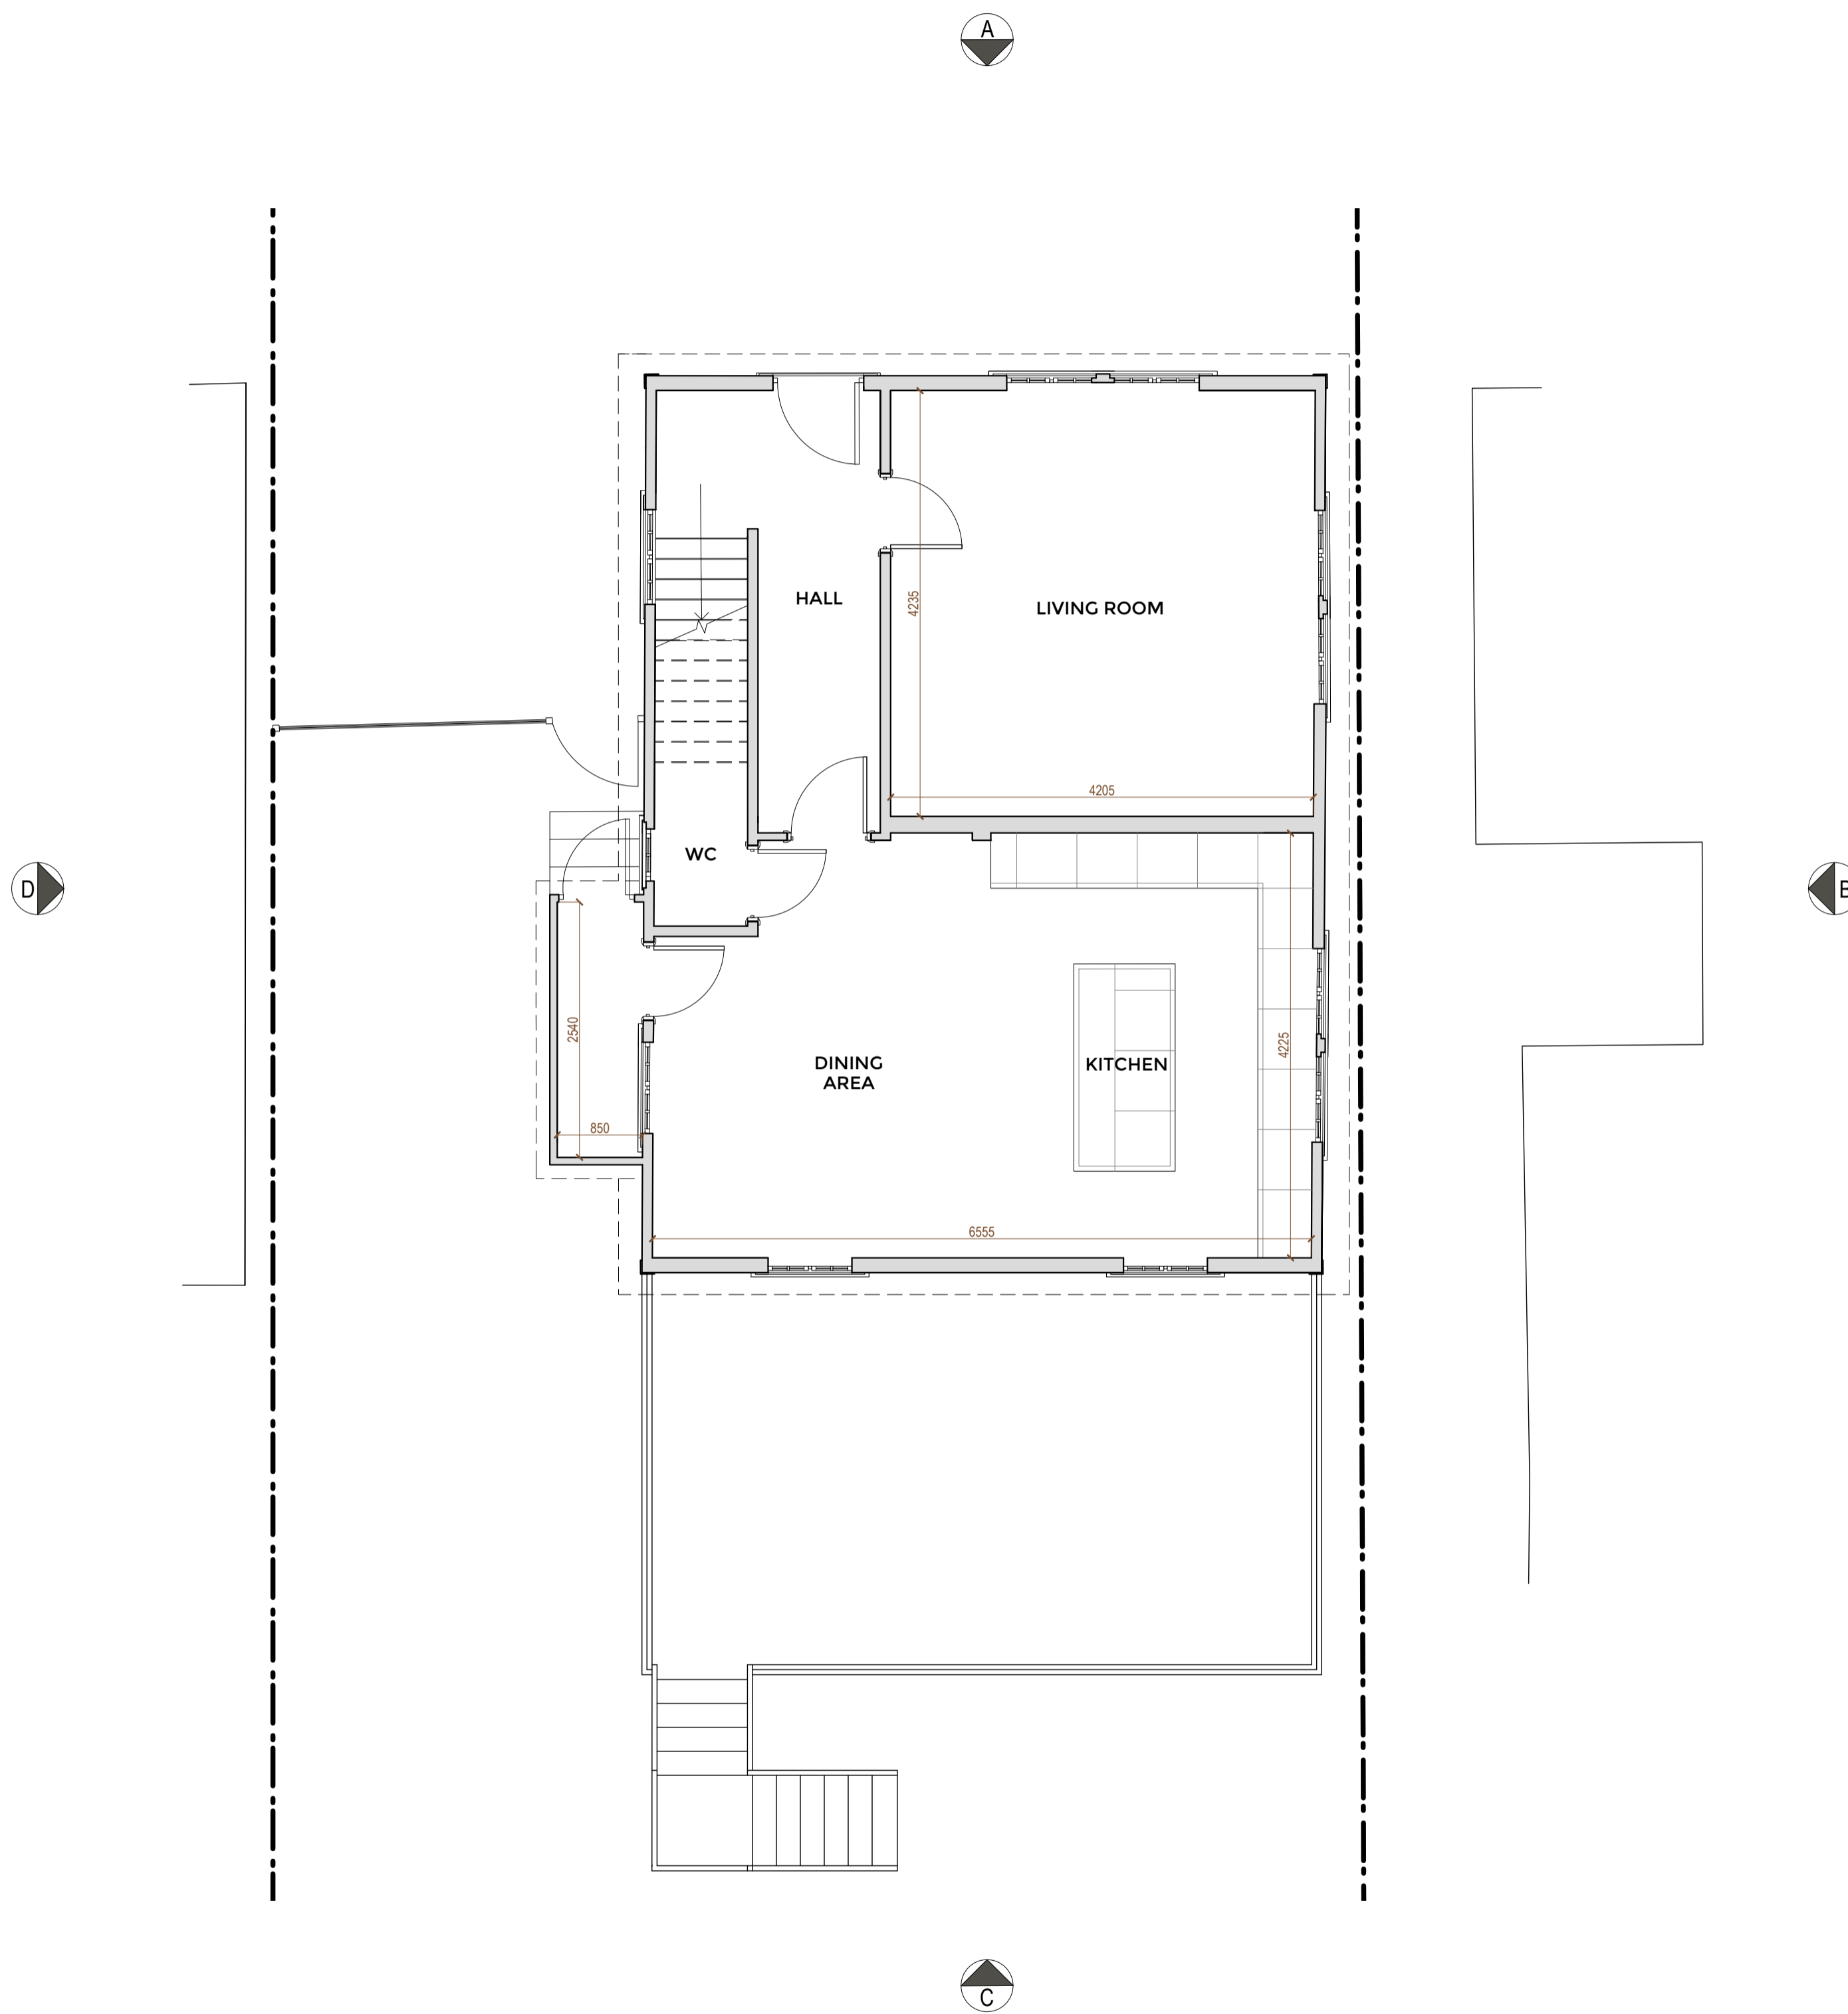

Rev	Date	Description
-----	------	-------------

 

Project
 63 Elstree Road, Bushey

Client
 Mr & Mrs Scarborough

Date 03/11/20 **Scale**
 1 : 100 at A3
 1 : 50 at A1

Drawing Title
 Existing Ground Floor Plan

Drawn **Checked** **Approved**


Drawing Status
 For Information

Project	View	Drawing No.	Rev
17309	P	010	

7C West Street
 Ewell, KT17 1UZ
 Telephone
 +44 (0)7792337613
 lee@whitemanarchitects.com
 www.whitemanarchitects.com

WhitemanArchitects

Notes
 Do not scale from drawing unless for planning purposes.
 All dimensions to be checked on site.
 All levels to be checked on site.
 All setting out must be checked on site.
 This drawing is copyright WhitemanDesign.
 This drawing must not be used onsite unless 'Issued for Construction'.

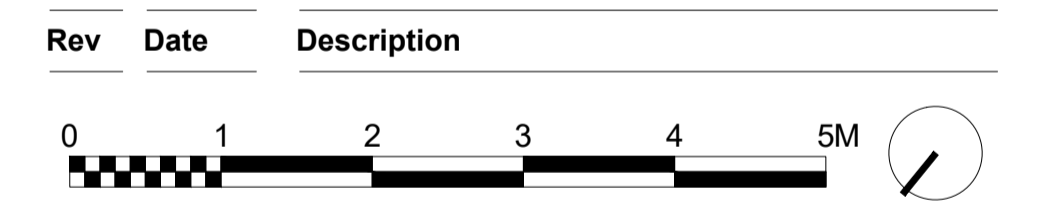

Project
 63 Elstree Road, Bushey

Client
 Mr & Mrs Scarborough

Date
 03/11/20

Scale
 1 : 100 at A3
 1 : 50 at A1

Drawing Title
 Existing First Floor Plan

Drawn _____ **Checked** _____ **Approved** _____

Drawing Status
 For Information


Project	View	Drawing No.	Rev
17309	P	011	

7C West Street
 Ewell, KT17 1UZ
 Telephone
 +44 (0)7792337613

lee@whitemanarchitects.com
 www.whitemanarchitects.com

WhitemanArchitects

Notes
 Do not scale from drawing unless for planning purposes.
 All dimensions to be checked on site.
 All levels to be checked on site.
 All setting out must be checked on site.
 This drawing is copyright WhitemanDesign.
 This drawing must not be used onsite unless 'Issued for Construction'.

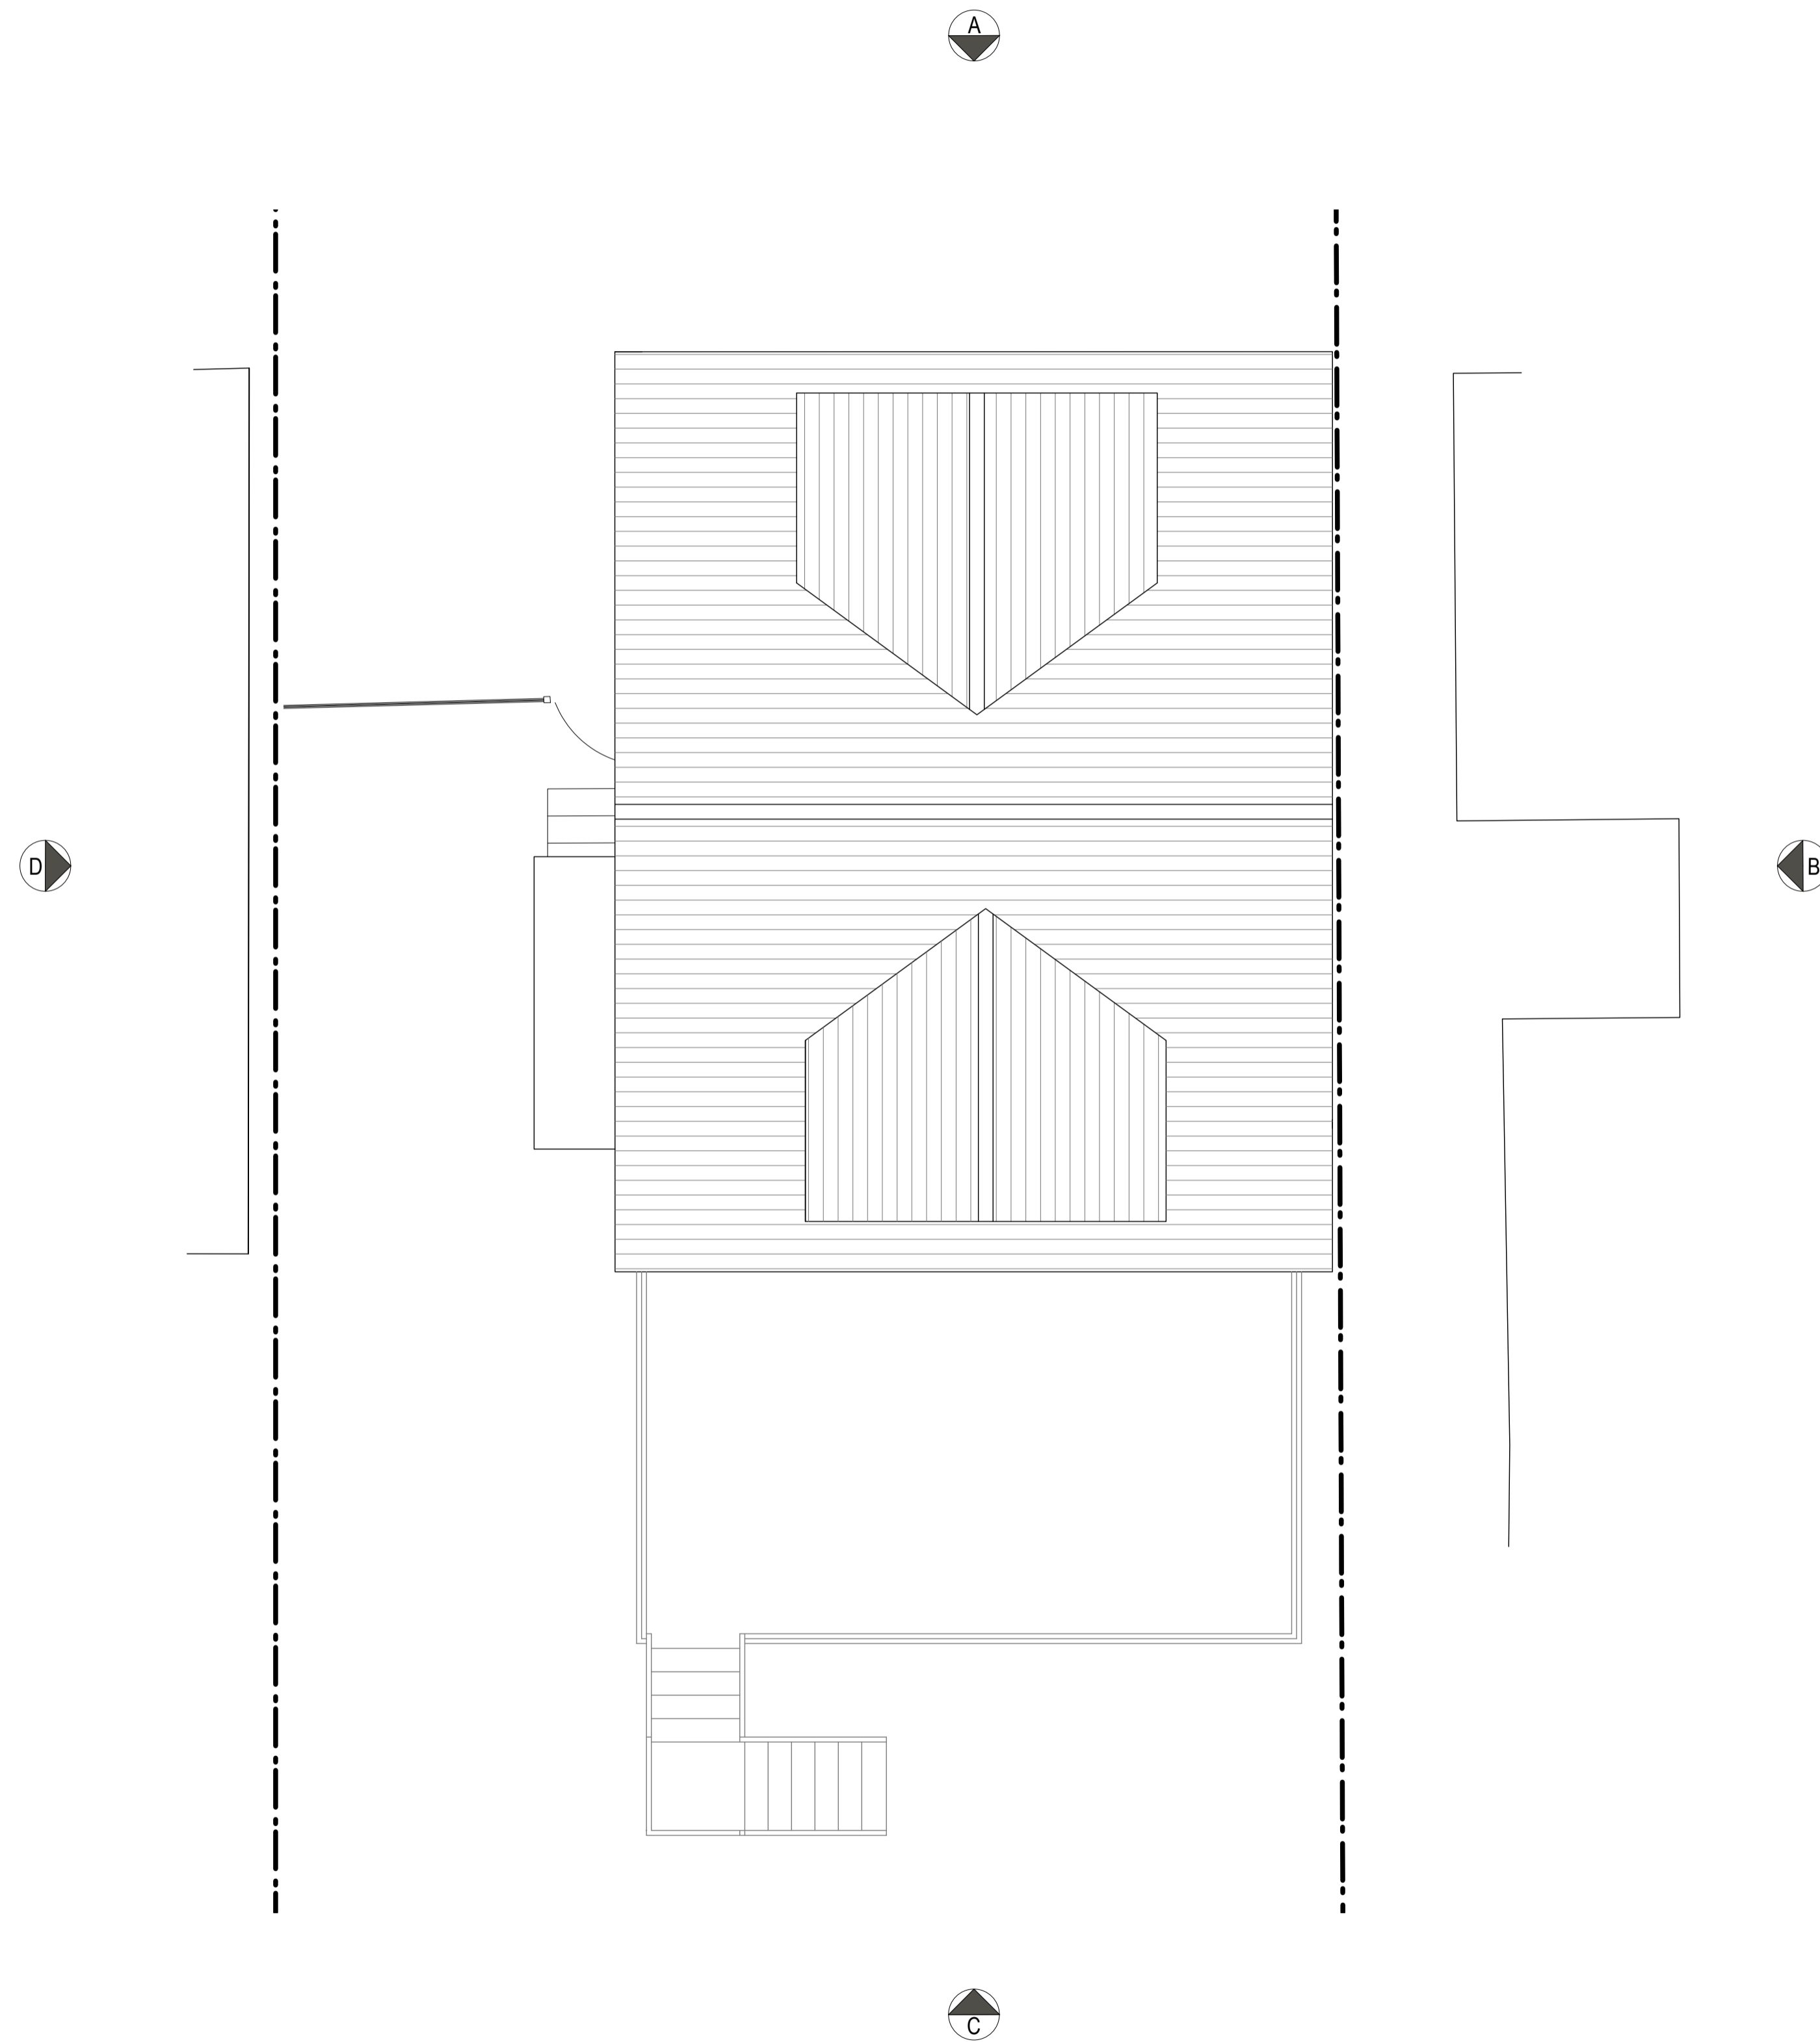

Rev	Date	Description
0		

Project
 63 Elstree Road, Bushey

Client
 Mr & Mrs Scarborough

Date 03/11/20 **Scale**
 1 : 100 at A3
 1 : 50 at A1

Drawing Title
 Existing Roof Plan

Drawn _____ **Checked** _____ **Approved** _____

Drawing Status
 For Information

Project	View	Drawing No.	Rev
17309	P	012	

7C West Street
 Ewell, KT17 1UZ
 Telephone
 +44 (0)7792337613

lee@whitemanarchitects.com
 www.whitemanarchitects.com

WhitemanArchitects

Notes
 Do not scale from drawing unless for planning purposes.
 All dimensions to be checked on site.
 All levels to be checked on site.
 All setting out must be checked on site.
 This drawing is copyright WhitemanDesign.
 This drawing must not be used onsite unless 'Issued for Construction'.



EXISTING FRONT ELEVATION



EXISTING SIDE ELEVATION 01

Rev	Date	Description
-----	------	-------------



Project
 63 Elstree Road, Bushey

Client
 Mr & Mrs Scarborough

Date
 03/11/20

Scale
 1 : 100 at A3
 1 : 50 at A1

Drawing Title
 Existing Elevations

Drawn Checked Approved

Drawing Status
 For Information


Project	View	Drawing No.	Rev
17309	E	013	

7C West Street
 Ewell, KT17 1UZ
 Telephone
 +44 (0)7792337613

lee@whitemanarchitects.com
 www.whitemanarchitects.com

WhitemanArchitects

Notes
 Do not scale from drawing unless for planning purposes.
 All dimensions to be checked on site.
 All levels to be checked on site.
 All setting out must be checked on site.
 This drawing is copyright WhitemanDesign.
 This drawing must not be used onsite unless 'Issued for Construction'.

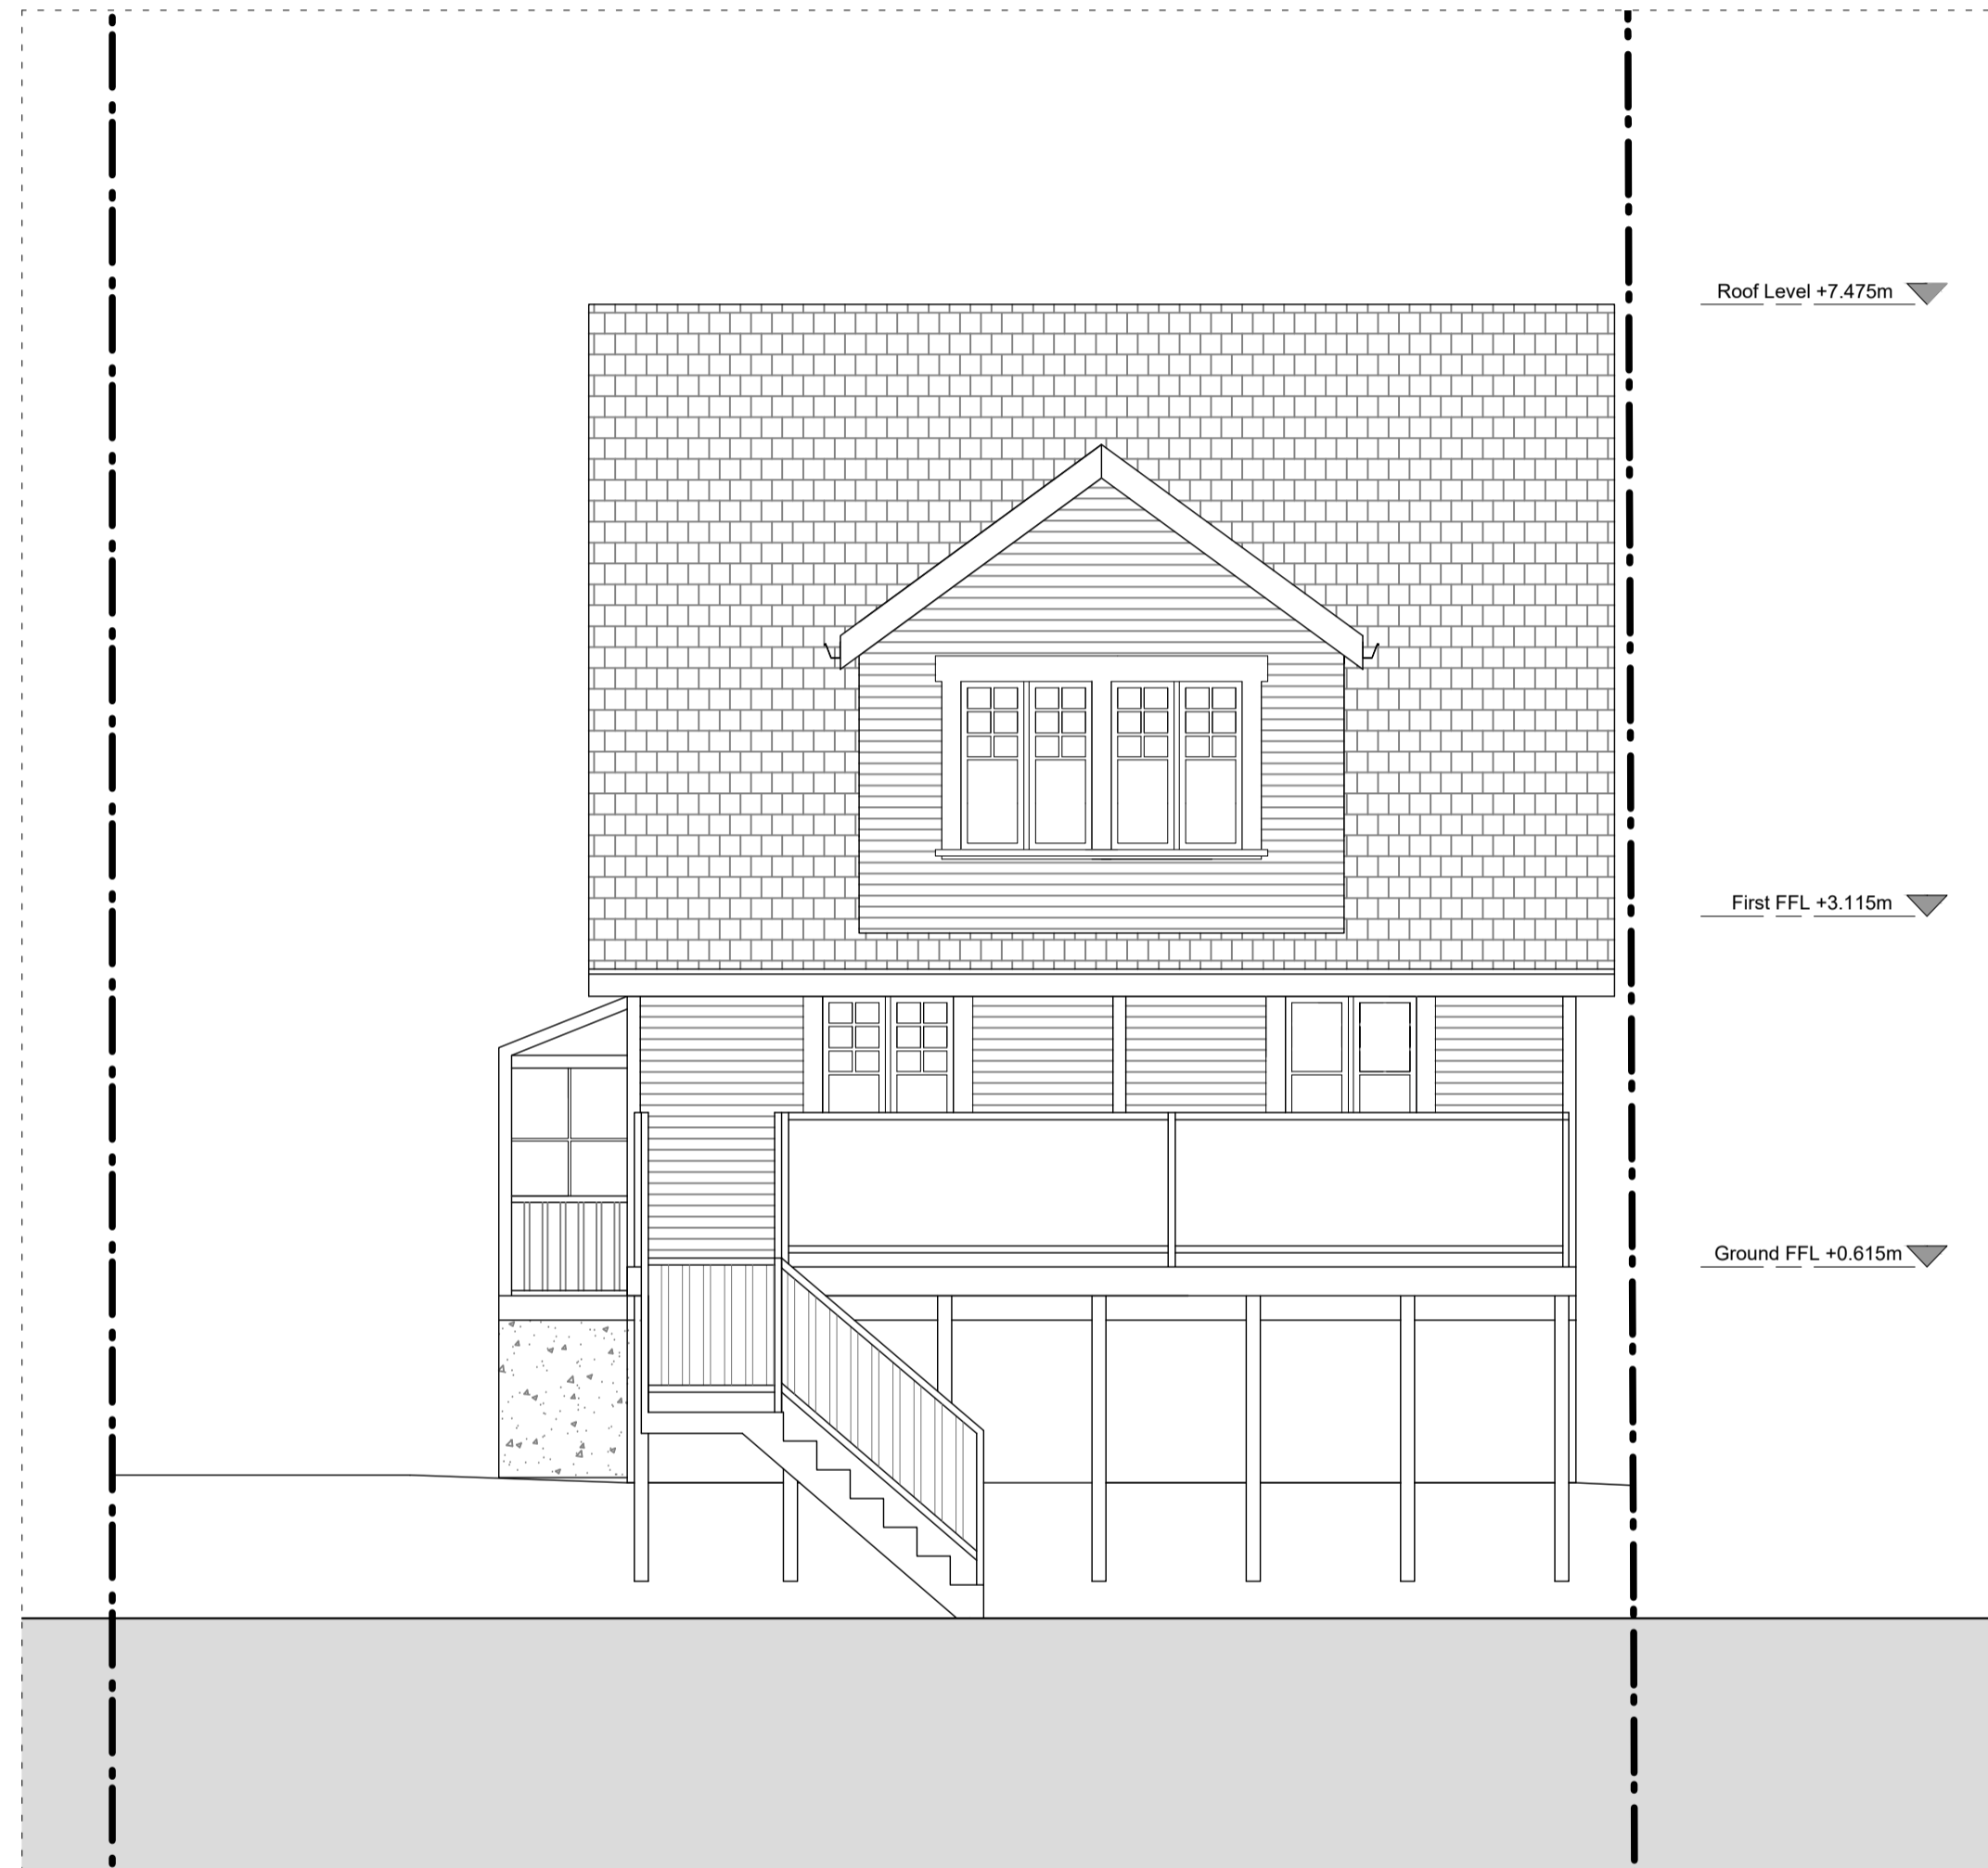

EXISTING REAR ELEVATION



EXISTING SIDE ELEVATION 02

Rev	Date	Description
-----	------	-------------



Project
 63 Elstree Road, Bushey

Client
 Mr & Mrs Scarborough

Date
 03/11/20

Scale
 1 : 100 at A3
 1 : 50 at A1

Drawing Title
 Existing Elevations

Drawn **Checked** **Approved**

Drawing Status
 For Information

Project	View	Drawing No.	Rev
17309	E	014	

7C West Street
 Ewell, KT17 1UZ
 Telephone
 +44 (0)7792337613

lee@whitemanarchitects.com
 www.whitemanarchitects.com

WhitemanArchitects