


Proposed Location Plan
SCALE 1:500

This copy has been made by or with the authority of Midlothian Council pursuant to Section 47 of the Designs and Patents Act 1988. Unless that Act provides a relevant exception to copyright, the copy must not be copied without the prior permission of the copyright owner.

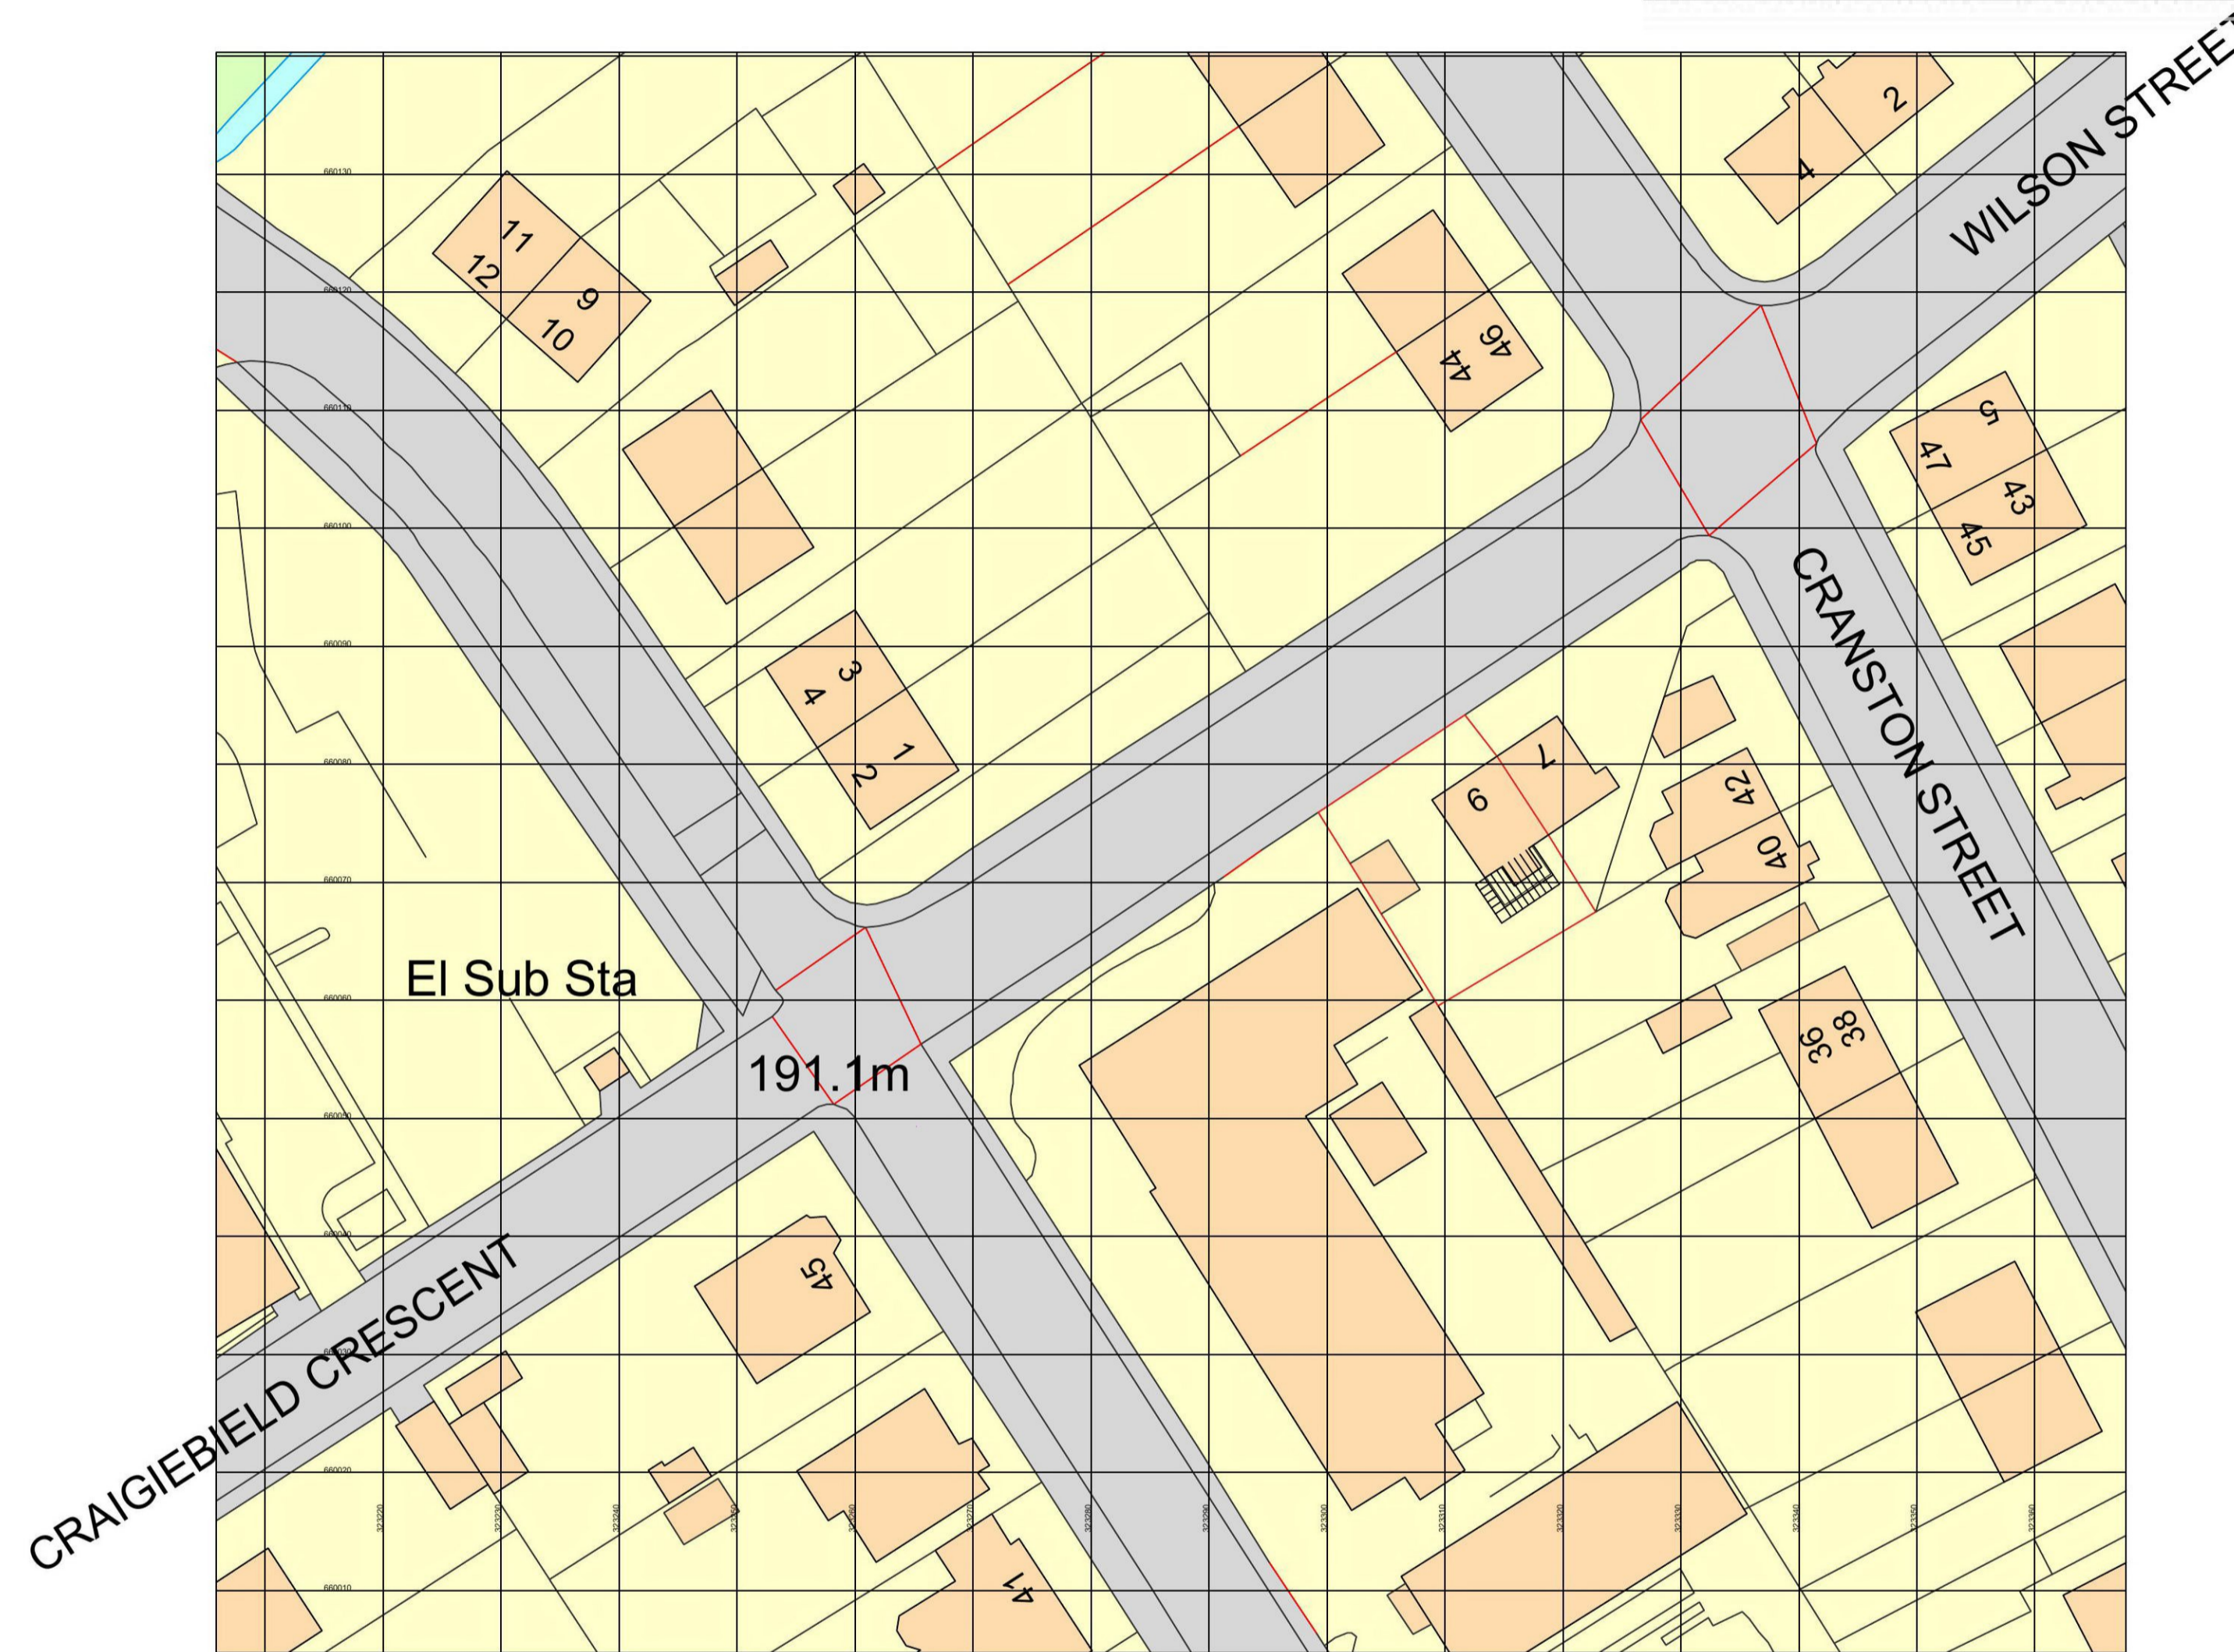

Ordnance Survey, (c) Crown Copyright 2021. All rights reserved. Licence number 100022432

THIS DRAWING IS THE PROPERTY OF OBG LTD. COPYRIGHT IS RESERVED BY THEM AND THE DRAWING IS ISSUED ON THE CONDITION THAT IT IS NOT COPIED, REPRODUCED, RETAINED, OR DISCLOSED TO ANY UNAUTHORIZED PERSON, EITHER WHOLLY OR IN PART WITHOUT THE CONSENT IN WRITING OF OBG LTD.

N.B. ANY VARIATIONS BETWEEN STATED DIMENSIONS AND SITE DIMENSIONS SHOULD BE REPORTED TO THE SURVEYOR PRIOR TO WORK BEING CARRIED OUT

Door Schedule				
Name	Description	Colour	Width & Height	Count
FP DOORS	EXTERNAL DOOR - FULL GLAZING	ANTHRACITE GREY	1800X2150	1

Window Schedule				
Name	Description	Colour	Width & Height	Count
HALF LENGTH	HOPPER	ANTHRACITE GREY	2100X1000	1

Electric Schedule				
Name	Description	Colour	Width	Count
HEATER	WALL MOUNTED	CHROME	N/A	1
TOWEL RAIL	WALL MOUNTED	CHROME	N/A	0
EXTERNAL LIGHTS	N/A	CHROME	N/A	6
INTERNAL LIGHTS	N/A	CHROME	N/A	6
SOCKETS	DOUBLE W/ USB PORTS	WHITE	N/A	4
LIGHT SWITCHES	N/A	WHITE	N/A	1
ETHERNET PORT	N/A	WHITE	N/A	1
CONSUMER UNIT	N/A	WHITE	N/A	0
SMOKE DETECTOR	N/A	WHITE	N/A	1

Ref	Date	Revision	By
A	31.08.2021	Amended Drawing	RC

Client:
Caroline Wilson
9 Wilson Street
Penicuik
EH26 9BS

Project:
KAI Extension

Title:
Job No. 1640

Drawing No:	Rev:	Scale:
Proposed Location Plan	FI	VAR

Date:	Drawn by:	Checked by:
30.08.2021	RC	SD



272 LANGMUIR ROAD, GLASGOW, G69 7RR
T: 0141 896 0272
E mail: david@outdoorbuildinggroup.co.uk
Web: www.outdoorbuildinggroup.co.uk

