

**GENERAL NOTES**

1. Do not scale from this print or use as a template.
2. All dimensions must be verified on site before any work is put in hand and any discrepancies must be reported to the Architect. Where any variations occur between small scale and detailed drawings, detail drawings should be worked from.
3. Copyright of this drawing is reserved by Osbornes and is issued on condition that it is not copied or disclosed to any third party either wholly or in part without the consent of Osbornes in writing.



EAST ELEVATION




NORTH ELEVATION



SOUTH ELEVATION



WEST ELEVATION

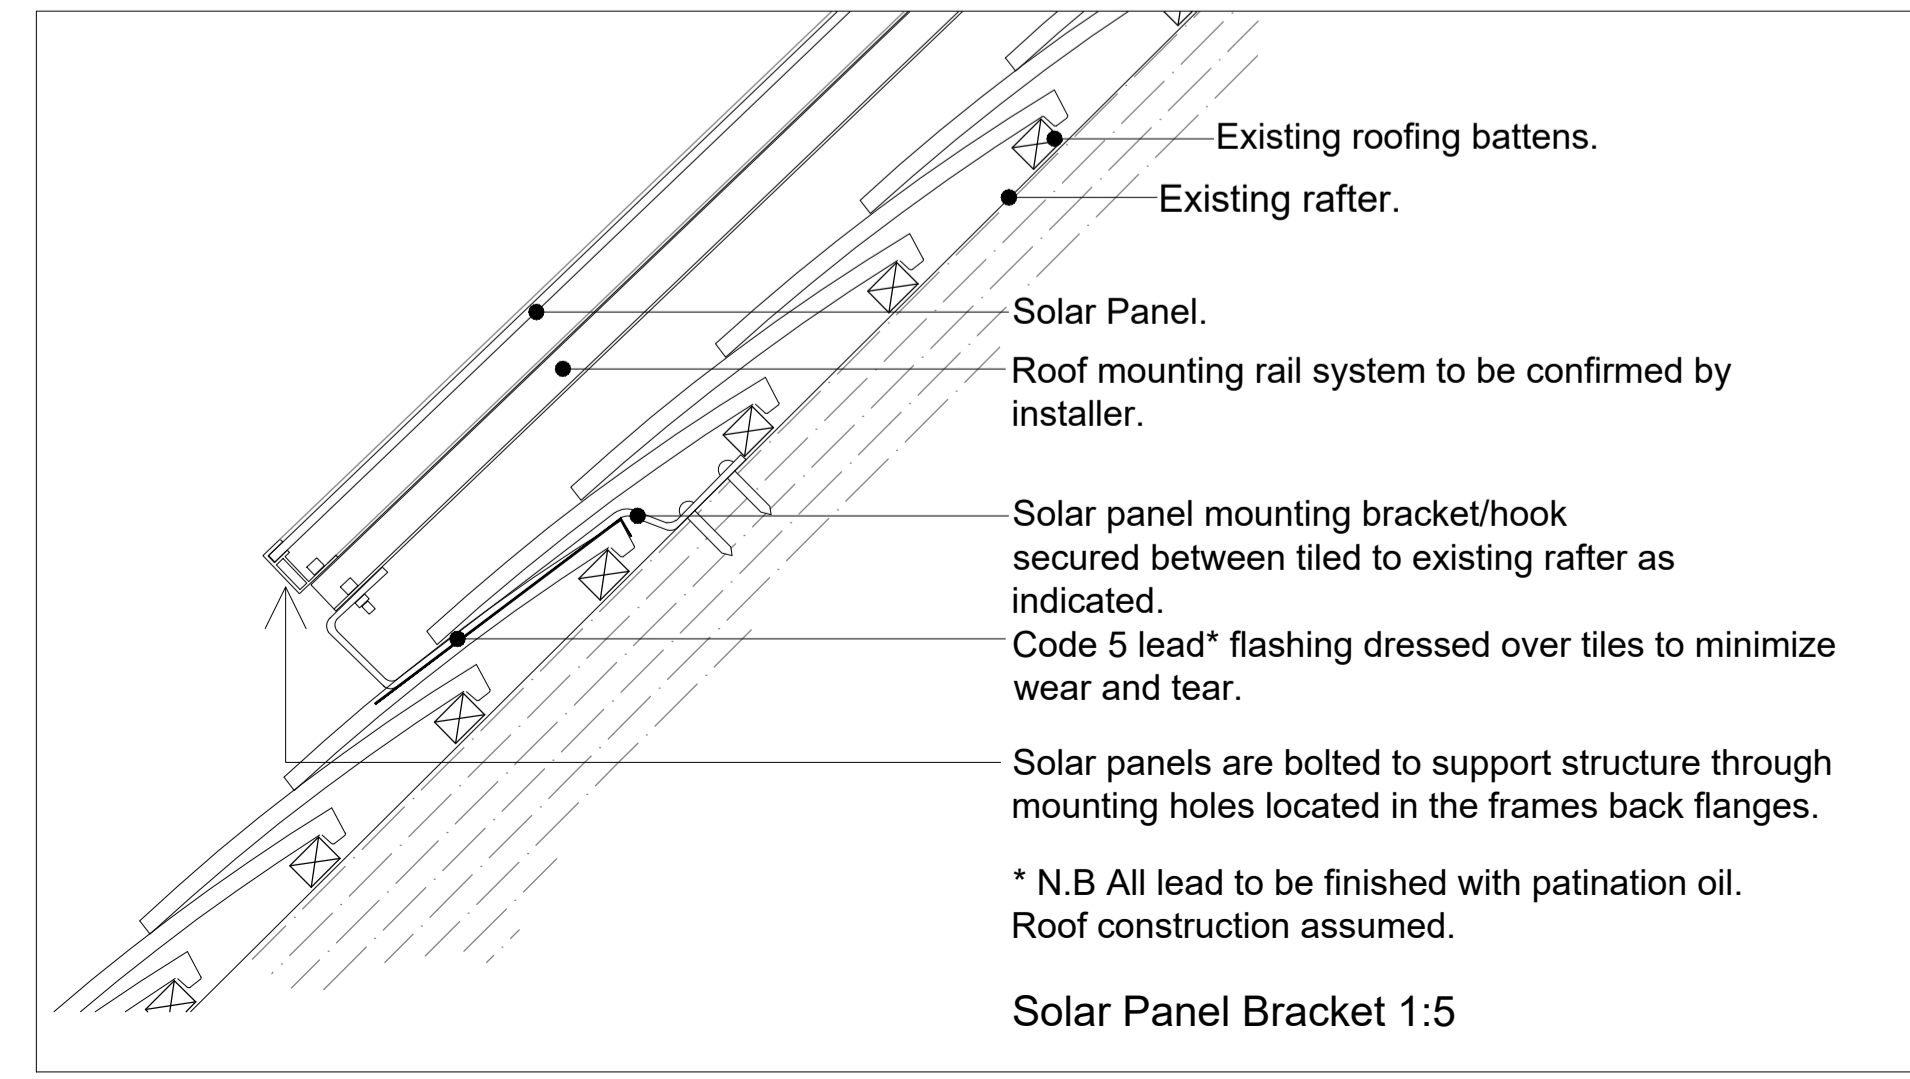

**PLANNING**

**OSBORNES** CHARTERED ARCHITECTS  
 The Balconies - Hanley Swan - Malvern - Worcestershire - WR8 0DN  
 T: 01494 311303 E: architects@osbornesarchitects.com F: 01494311268 W: osbornesarchitects.com  
 CLIENT: MS & MR LEVINE & MR MCGINN  
 PROJECT: THE OLD FARMHOUSE  
 TITLE: PROPOSED ELEVATIONS - SOLAR PANELS  
 SCALE: 1:50 @ A1  
 DATE: OCT 2021  
 DRAWN: AML DRAWING NUMBER: 20-115 - PV2