




All dimensions to be checked on site.
 Do not Scale from the drawing.
 Any discrepancies to be reported to the Project
 Surveyor before the commencement of any works.

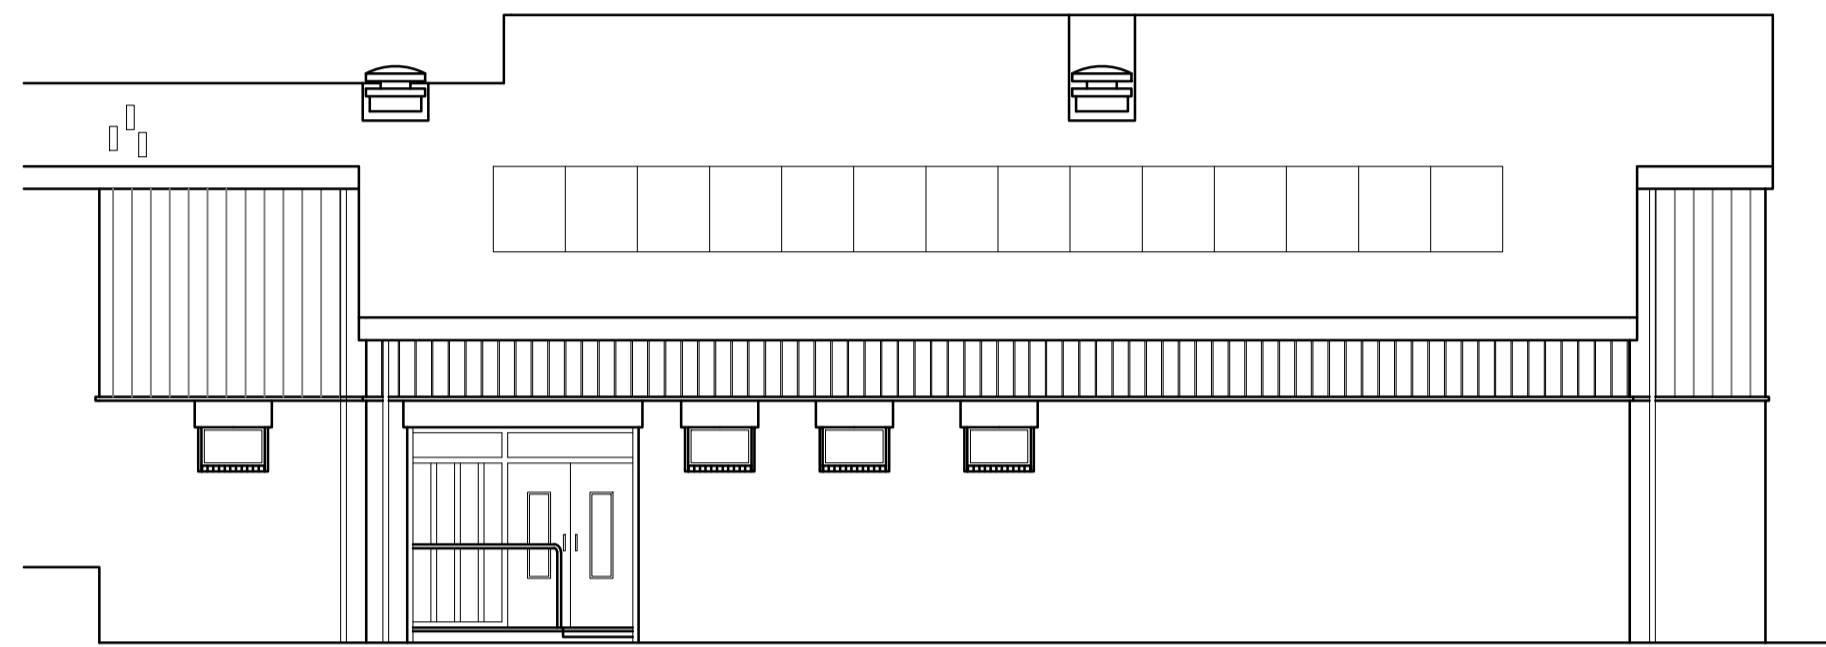


South Elevation as Existing at 1:100

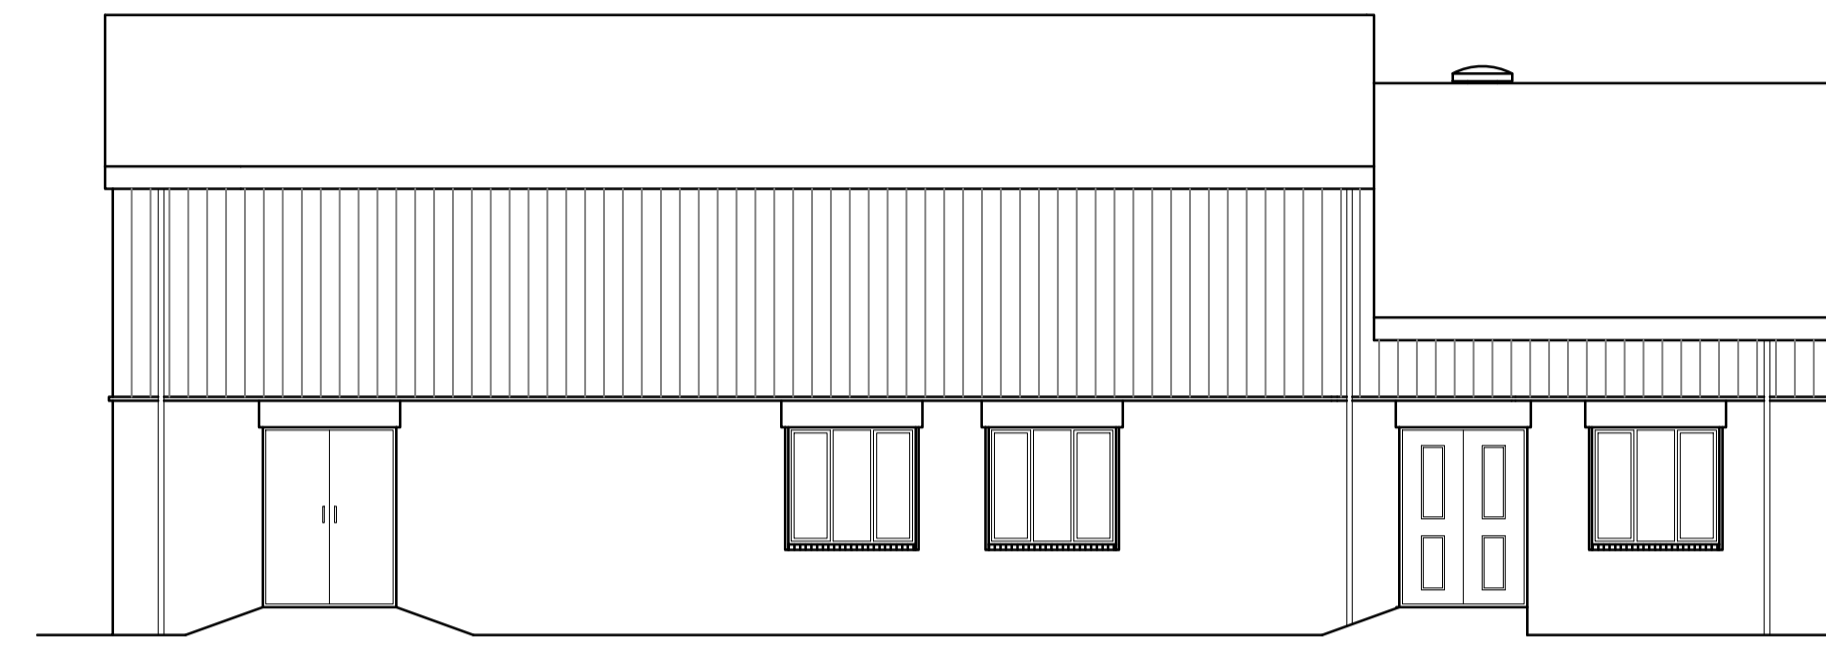

North Elevation as Existing at 1:100

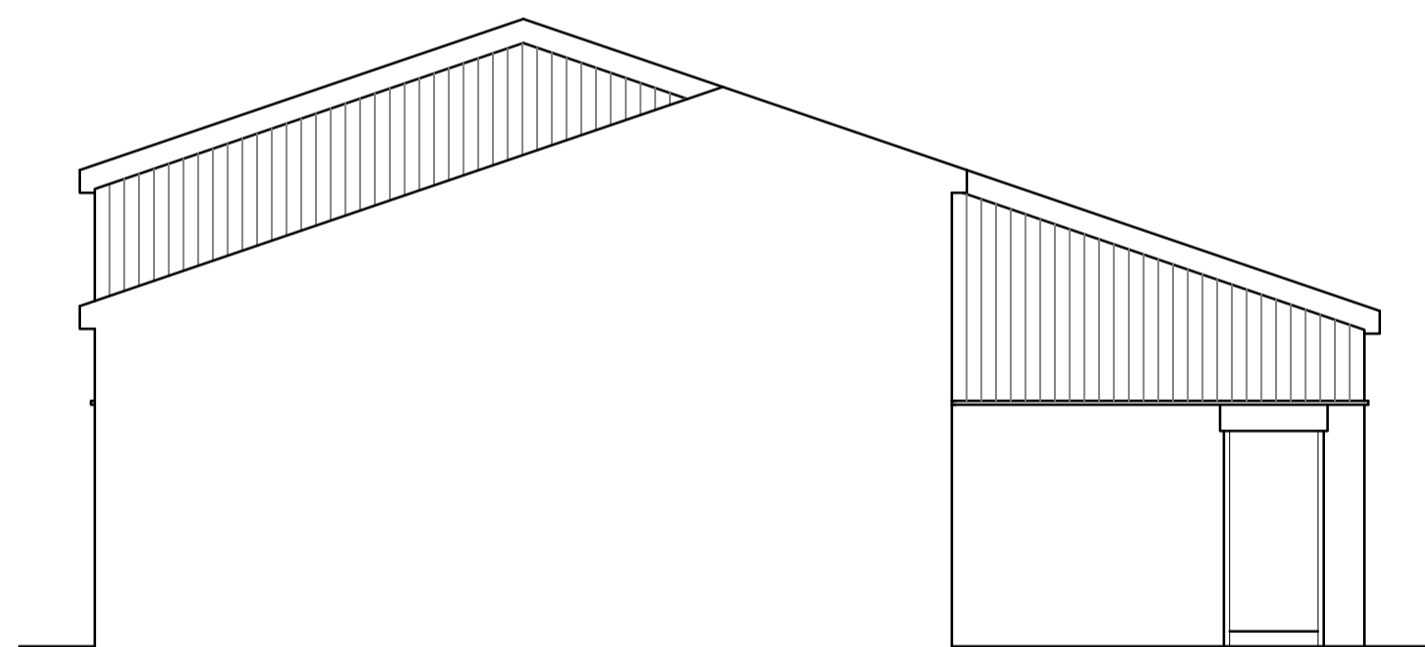

West Elevation as Existing at 1:100

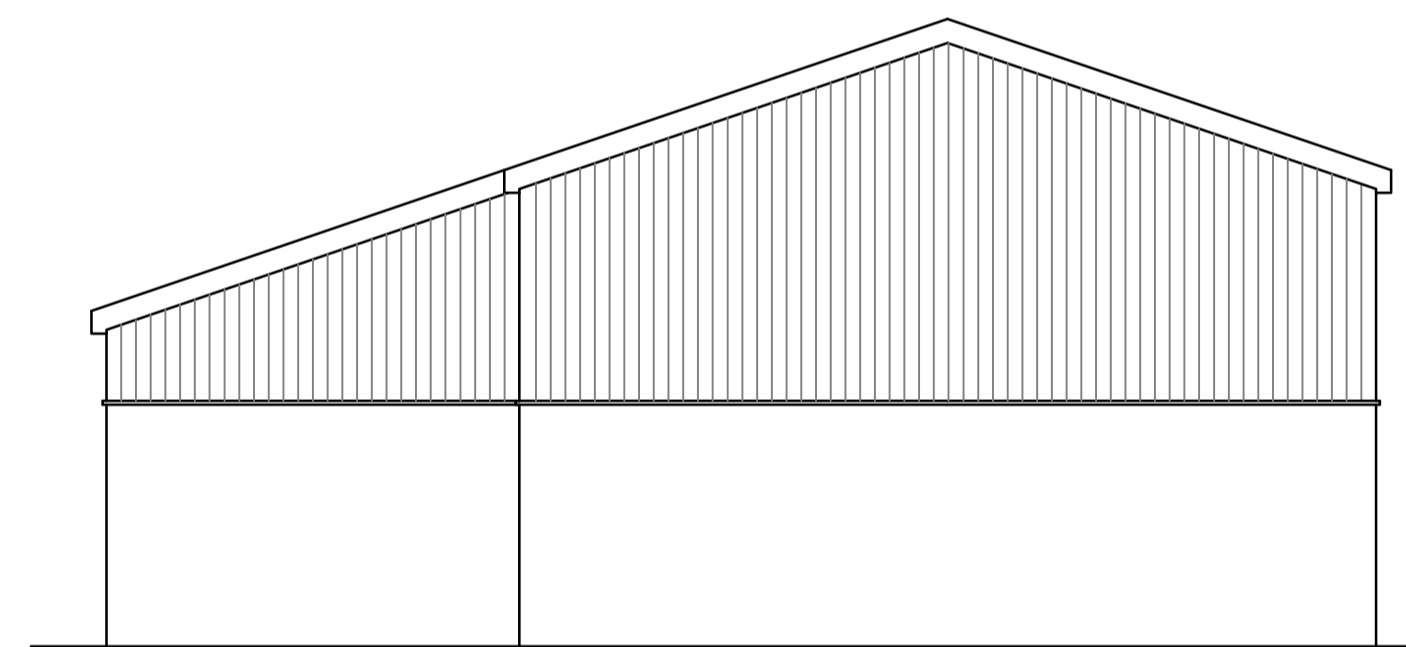

East Elevation as Existing at 1:100

Revisions:	Date:	Init:

Sullivan Associates
 CHARTERED BUILDING SURVEYORS
 Fourways 2, Dilston Terrace, Amble,
 Morpeth, Northumberland, NE65 0DT
 Tel: 01665 513 010
 email: info@sullivan-associates.co.uk

Client:
 Mr. K. Batson

Project:
 Widdrington Community Centre
 Grange Road, Widdrington
 Northumberland, NE61 5LZ

Drawing Title:
**Elevations
 as Existing**

Drawn:	JR	Scale:	A1 as shown
--------	----	--------	-------------

Checked:	RS	Date:	April 2019
----------	----	-------	------------

Project No:	Drawing No:	Rev No:
-------------	-------------	---------

19017	103	
--------------	------------	--