



When printed correctly, at A1, this line will measure 100mm at full size

CHECK PRINTED SIZE

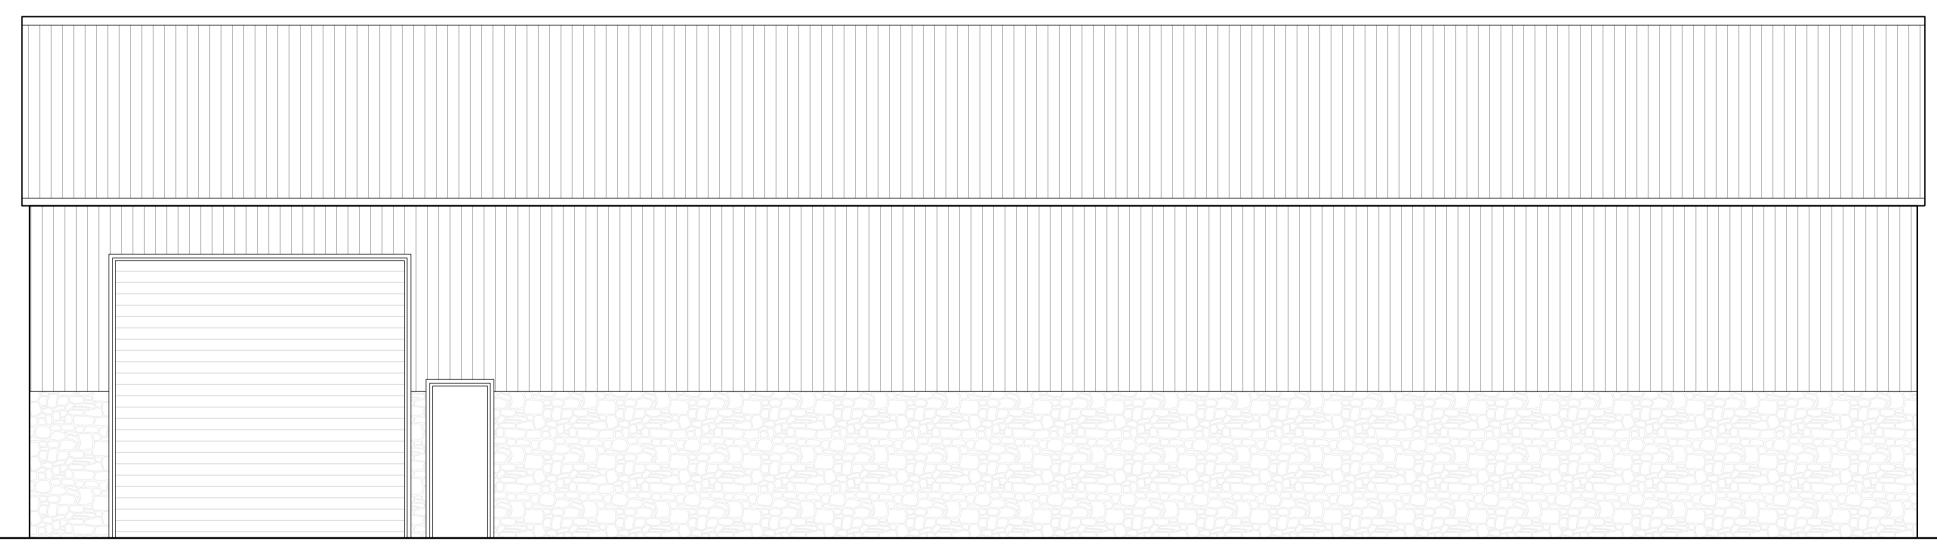

## **Proposed Front Elevation**

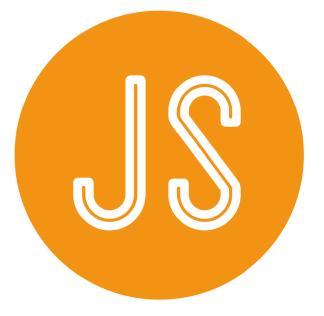

Retrospective Application for Outbuilding Proposed Outbuilding Sheet 1

Date: Oct 2021



Planning Permission

Drawing No: 1085 / PL04A

