

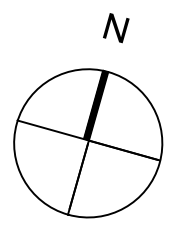


1 2 3 4 5 6 7 8

A
B
C
D
E

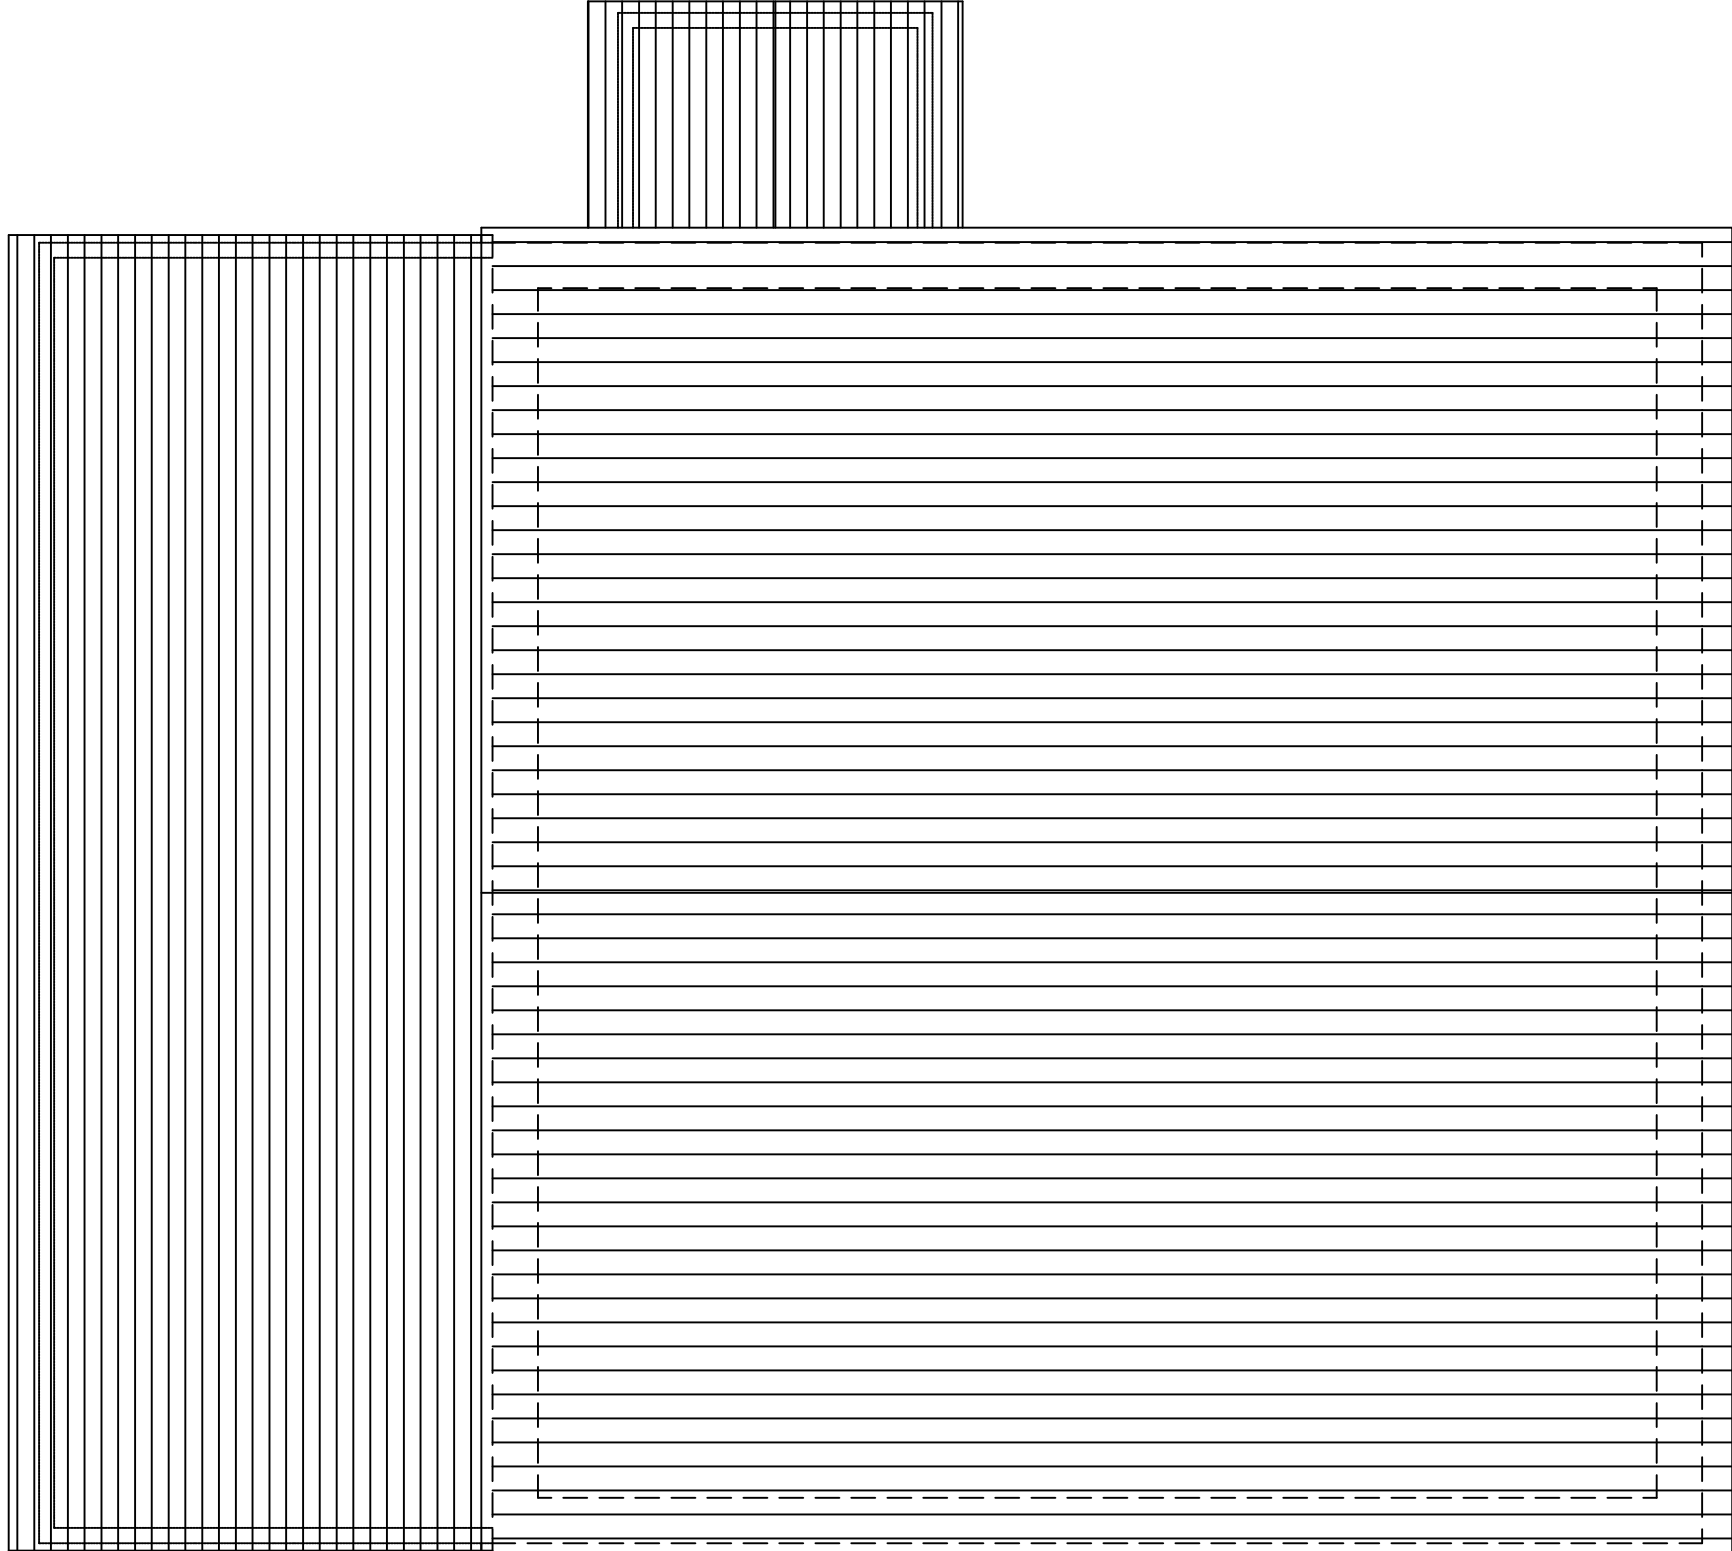

Existing Roof Plan
scale 1: 50

 

scale bar

Mr R. Wilson South View, Littleham Bideford N Devon, EX39 5HW		Proposed extensions to the sides and rear of the property.	
Date:	August 2021	Sheet:	4 of 11
Scale:	1:100 on A3 size paper	issue A	
Drg Ref:	DG-012-21- 4	issue B	
		issue C	

1 2 3 4 5 6 7 8

F