





SCALE BAR 1:50

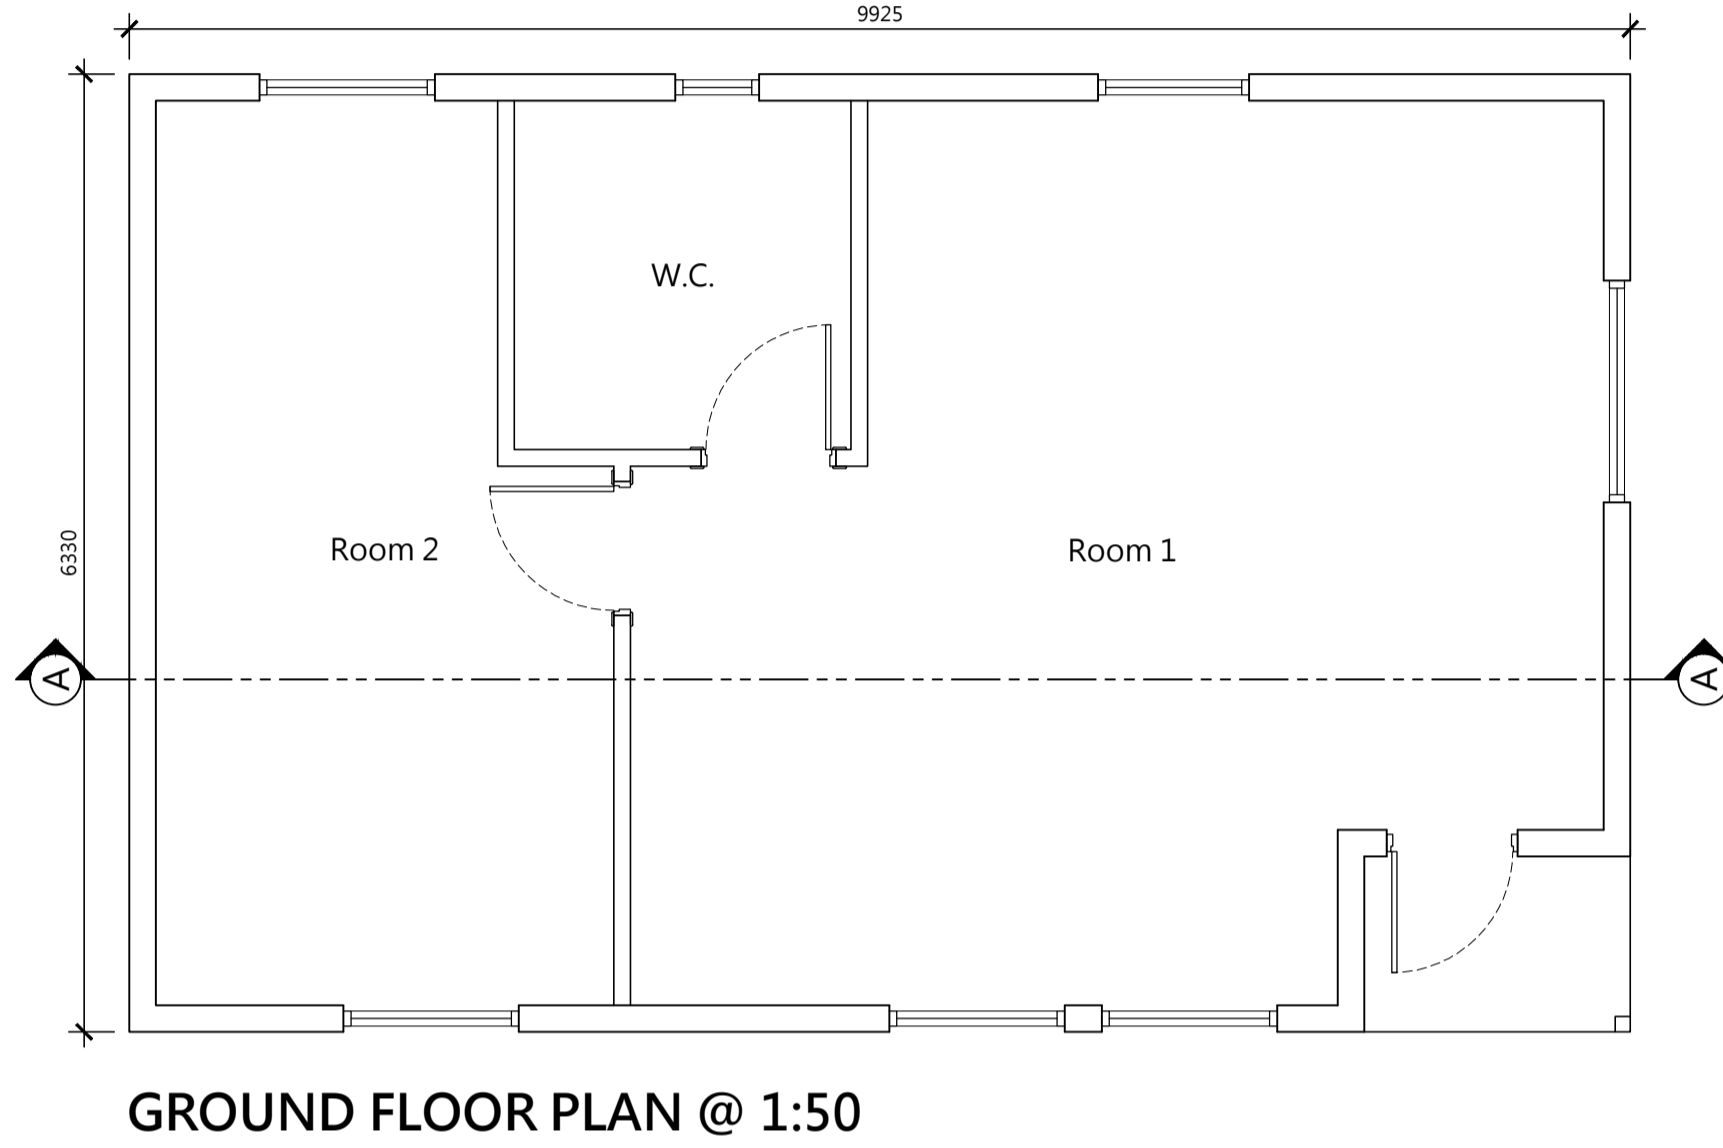

GROUND FLOOR PLAN @ 1:50

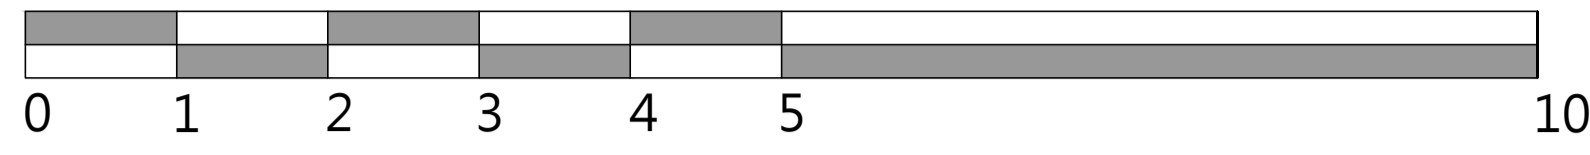

#	Date	Description

inspired design & development ltd

Design Studio
27 Evan St.
Stonehaven
AB39 2EQ
Tel: 01569 764183
mail@idd-ltd.co.uk

Client: **Yvonne Beresford**
Project: **10 Old Mill Road, Newtonhill**
Drawing Title: **Photographic Record**

Drawn by: HW
Checked by: HW

Scale: As Shown
Date: 22/10/2021

Ref: **192/2021**

Dwg No: **P02** Rev: **-**
Planning