



FIRST

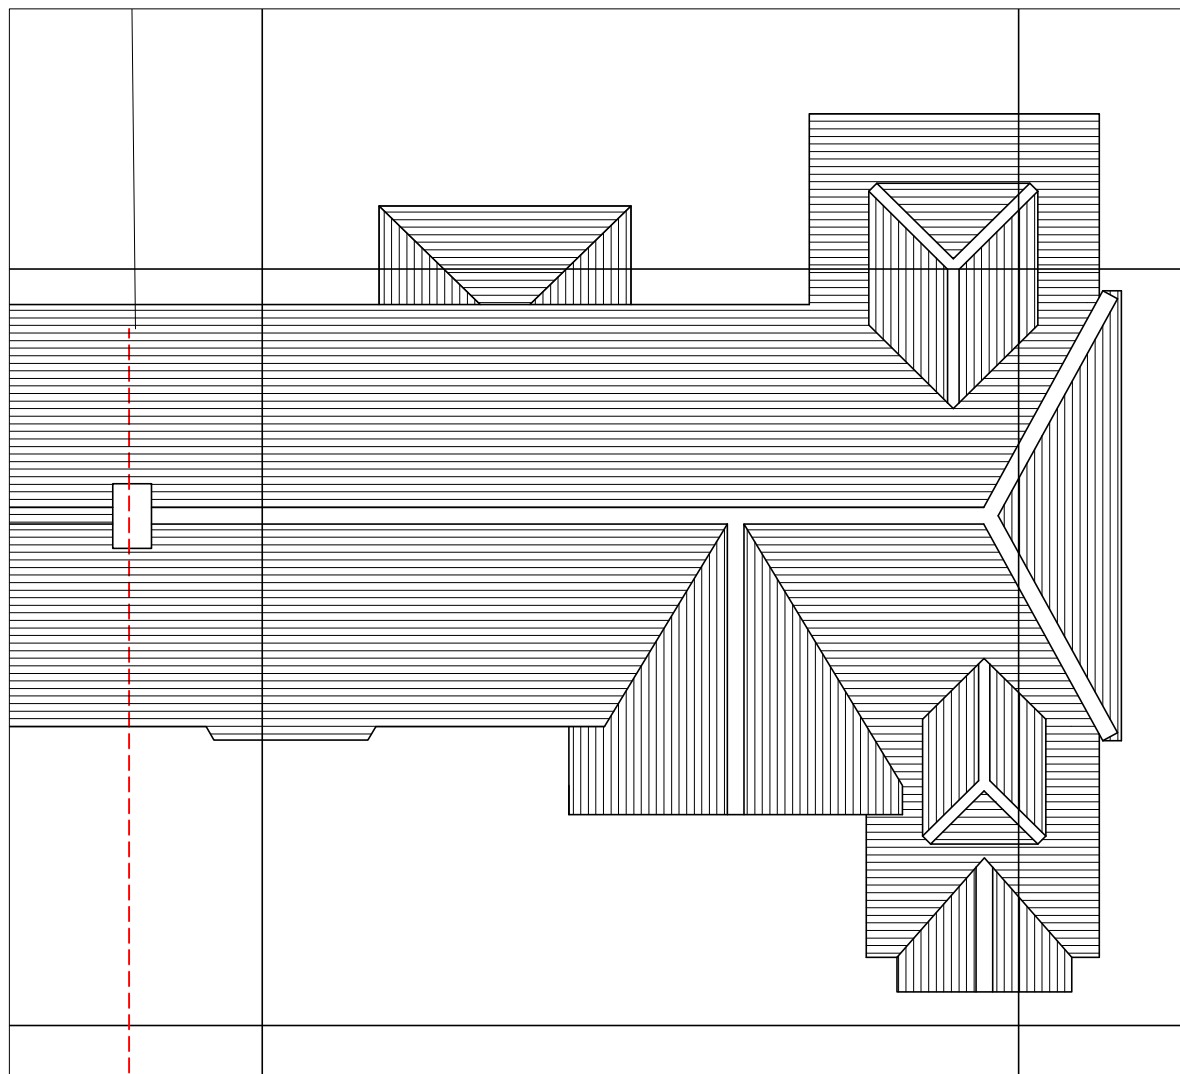

ROOF

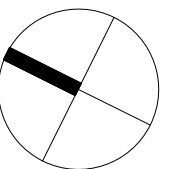

revision date amendment

client
 project PRIESTS LANE
 drawing title FIRST FLOOR & ROOF PLANS

AMBROSE McCALLUM ARCHITECTS

project no CAA117 drawing no 11.02 revision PL02

scale 1:100 @ A3
 date october 21
 drawn by
 status

t : + 44 20 3582 1852
 www.ambrosemcallum.com

64 Dovercourt Road
 London SE22 8ST

