



FIRST

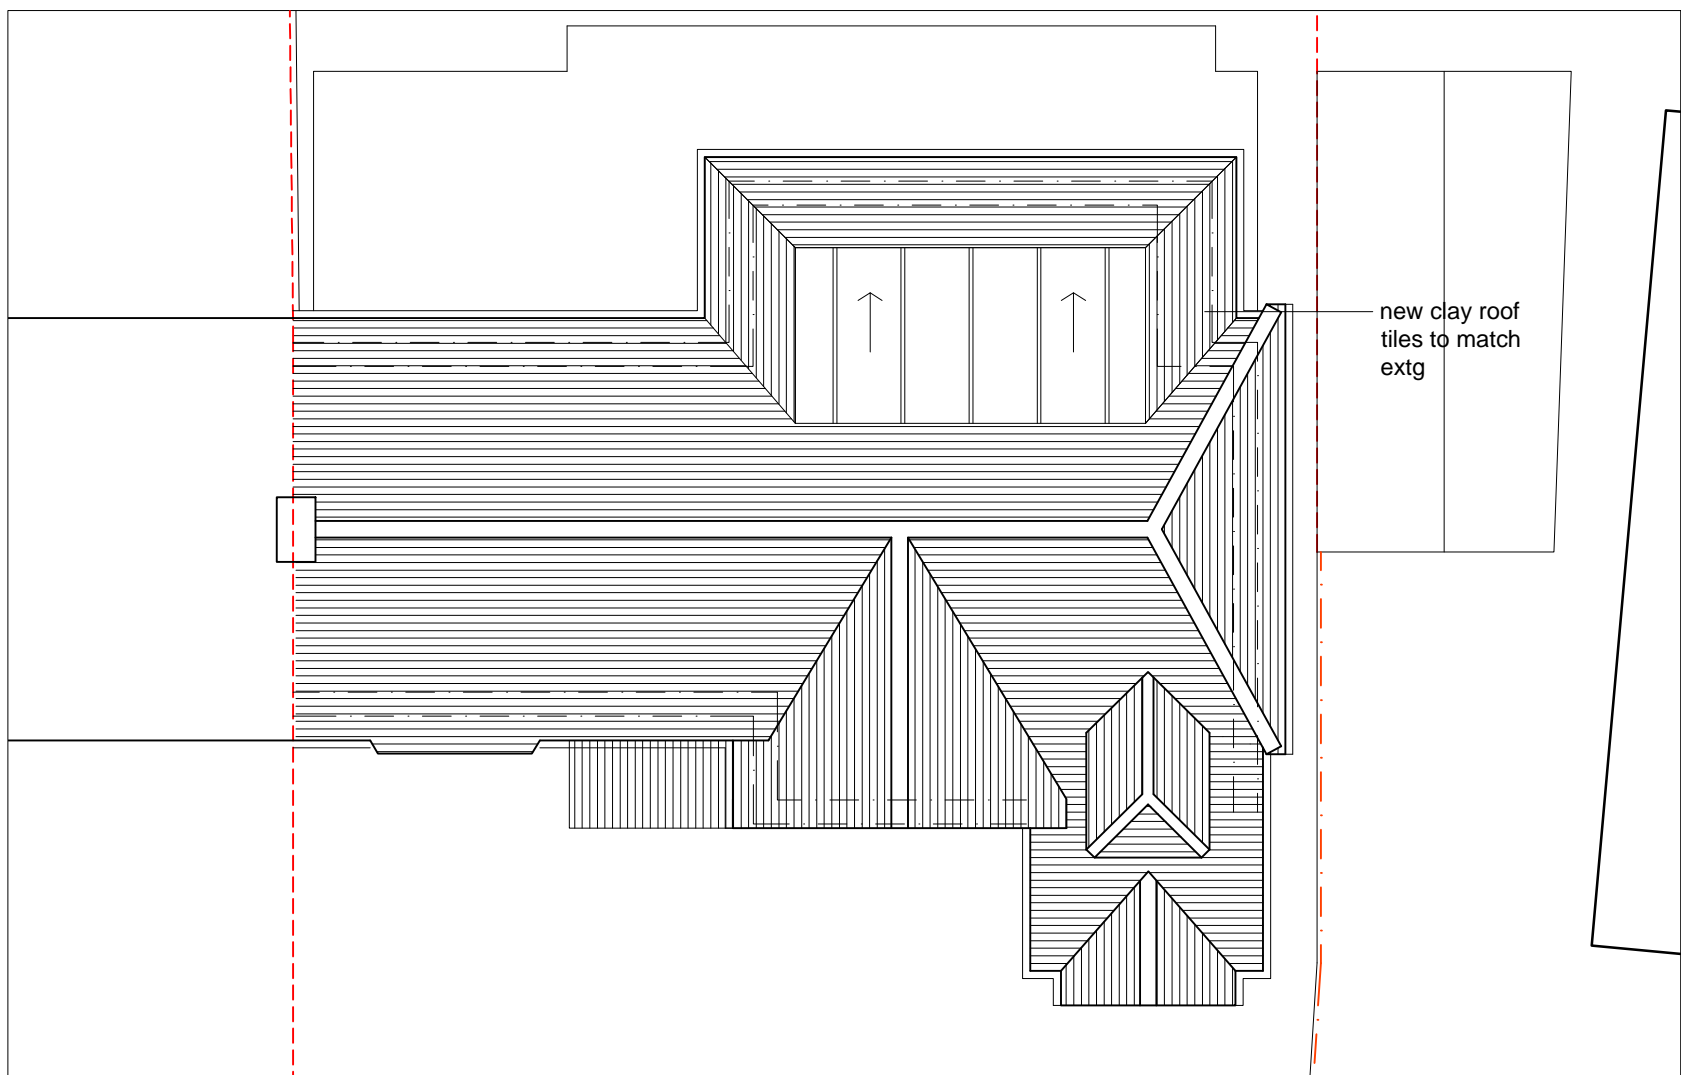

ROOF

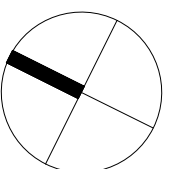

revision date amendment

client
 project PRIESTS LANE
 drawing title FIRST FLOOR & ROOF PLANS:PROPOSED

AMBROSE McCALLUM ARCHITECTS

project no drawing no revision scale drawn by
CAA117 12.02 PL02 1:100 @ A3 -
 date status
 nov 21 pl

t : + 44 20 3582 1852
 www.ambrosemcallum.com

64 Dovercourt Road
 London SE22 8ST

