

Front Elevation

1:100




Rear Elevation 1:100

Side Elevation 1
1: 100

Om 2m 4m 6m 8m 10m

VISUAL SCALE 1:100 @ A3

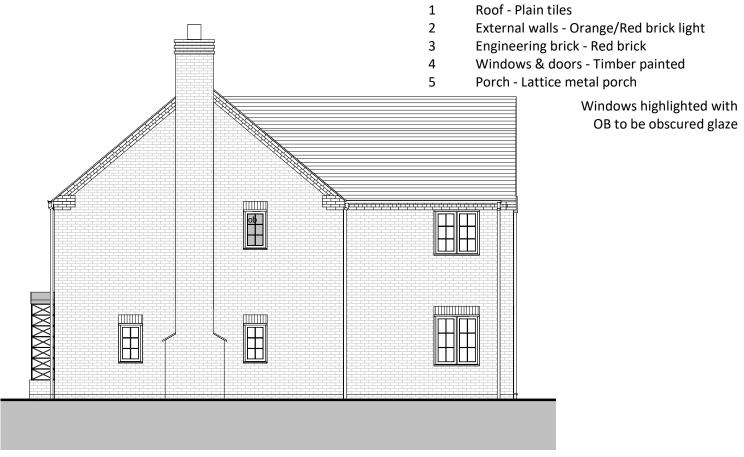

Materials Key:

Side Elevation

1:100



NOTES:

with V4 Architects Ltd. Use of this drawing in all purposes is solely connected to the site il related too. Use of the drawings for third parties must be agreed with V4 Architects Lt Please ensure the drawing is printed to scall by referencing the scale bar. For construction check and use fliqured dimensions only. All dimensions are to be checked on site prior to any works. If you have any questions on the drawings, please do not hesitate to contact us at: studio@v4architects.com 01908 464 325 V4 Architects Ltd.

REVISION;

A 04.11.2021 ISSUED FOR PLANNING

PROJECT; LAND OFF CHURCH STREET, HARGRAVE

CLIENT; BASTION GROUP

DRAWING SHEET;
CARTAGENA
ELEVATIONS

DRAWING NUMBER & REVISION; V41000-013P3

DATE OCT 2021

scale 1:100@A3

Status PLANNING

