


NOTE

This drawing is not to be scaled.
All dimensions to be checked on site and any discrepancies to be reported to the Contract Administrator.
All drawings to be read in conjunction with specification where applicable.

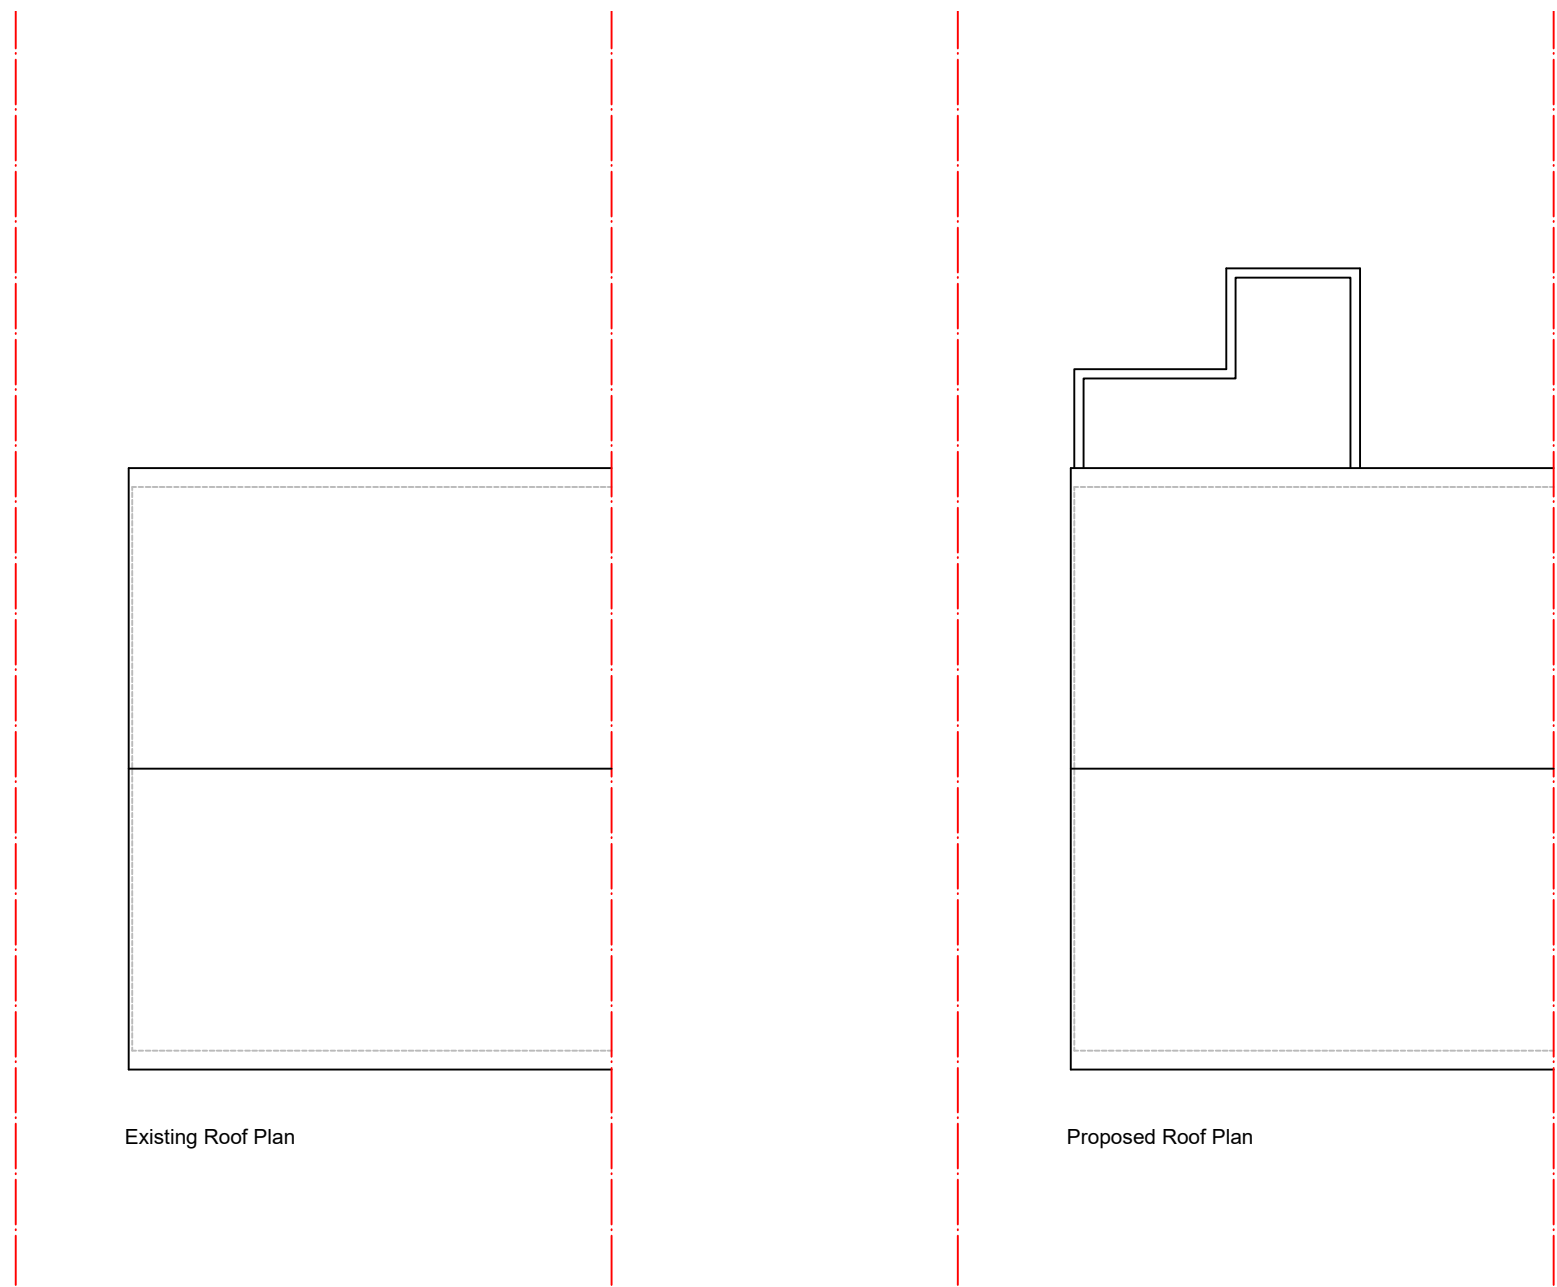

Existing Roof Plan

Proposed Roof Plan

Rev.	Description	Date	Drwn By	Chkd.



Client :
Mr Askin Nas
71 Bridge Road Erith Kent DA8 2DE
Client Ref Number :
Project :
Level Access Shower
Hardstanding
Site Ref \ USRN :

Drawing Title :
Existing and Proposed Roof Plan

Drawn By : R.J.T. Checked : Approved :

Date : January 2021 Scale : 1:50 @ : A3

Drawing No : 19/03472/04 Rev. No :