



NOTE
 This drawing is not to be scaled.
 All dimensions to be checked on site and any discrepancies to be reported to the Contract Administrator.
 All drawings to be read in conjunction with specification where applicable.

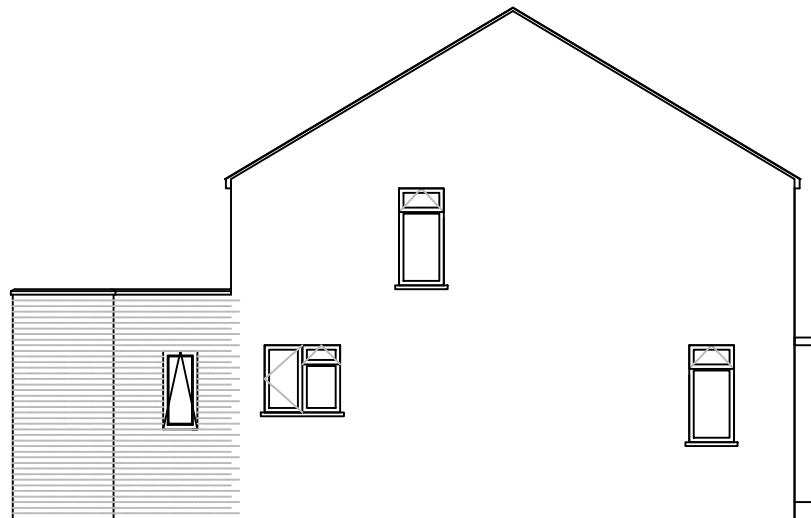


Proposed Gable Elevation




Proposed Front Elevation

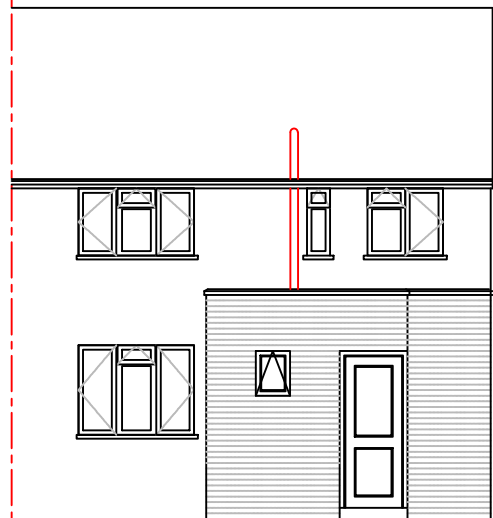

Proposed Rear Elevation

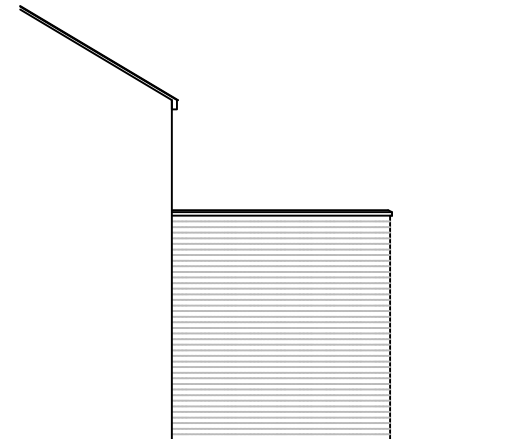


Proposed Side Elevation

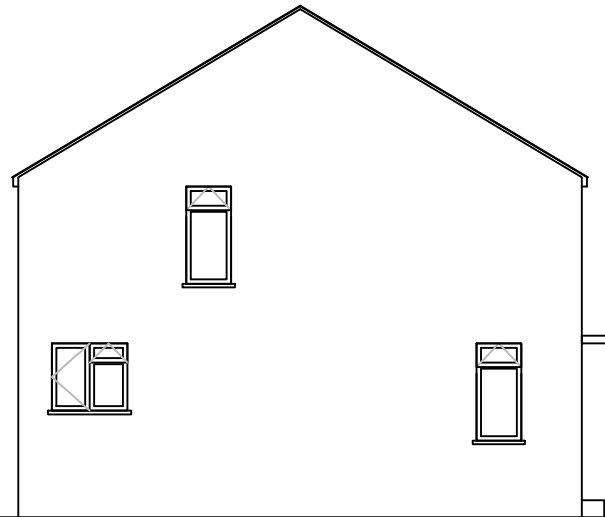

Existing Gable Elevation



Existing Front Elevation

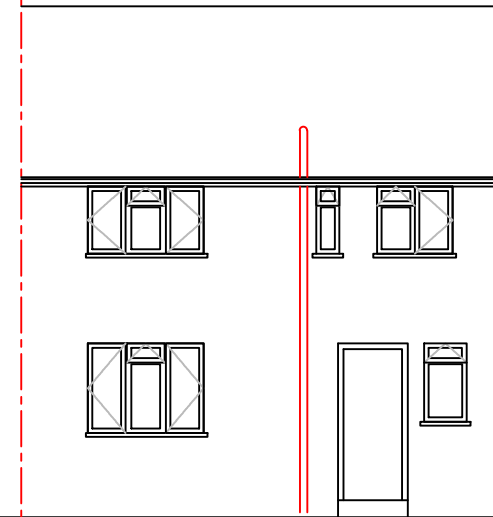

Existing Rear Elevation

A. Side elevation added 30.11.2021 R.J.T.

Rev.	Description	Date	Drwn By	Chkd.



Client :
 Mr Askin Nas
 71 Bridge Road Erith Kent DA8 2DE
 Client Ref Number :
 Project :
 Level Access Shower
 Hardstanding
 Site Ref \ USRN :

Drawing Title :
Existing and Proposed Plan

Drawn By : R.J.T. Checked : Approved : R.J.T.

Date : January 2021 Scale : 1:50 @ : A3

Drawing No :
19/03472/03 Rev. No :
A