



NOTES
 This drawing is the copyright of Loop Design. It must not be copied or reproduced without written consent. Only figured dimensions are to be taken from this drawing. All contractors must visit the site and be responsible for taking and checking all dimensions related to the works shown on this drawing.

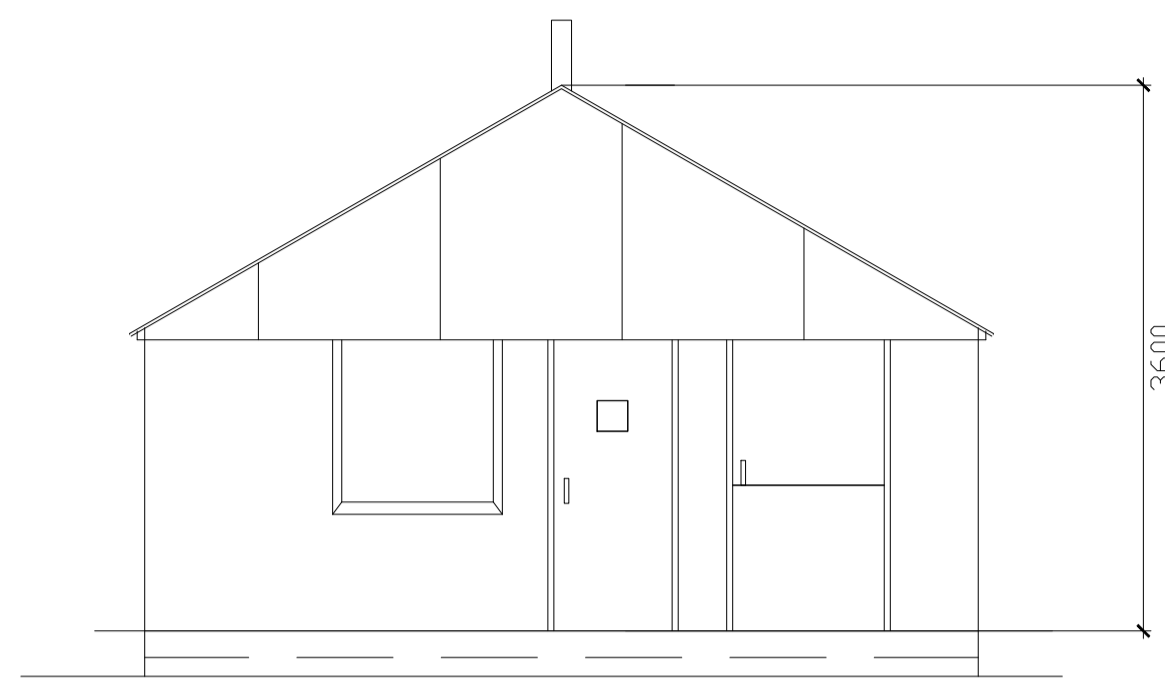

EXISTING NORTH EAST ELEVATION 1:50

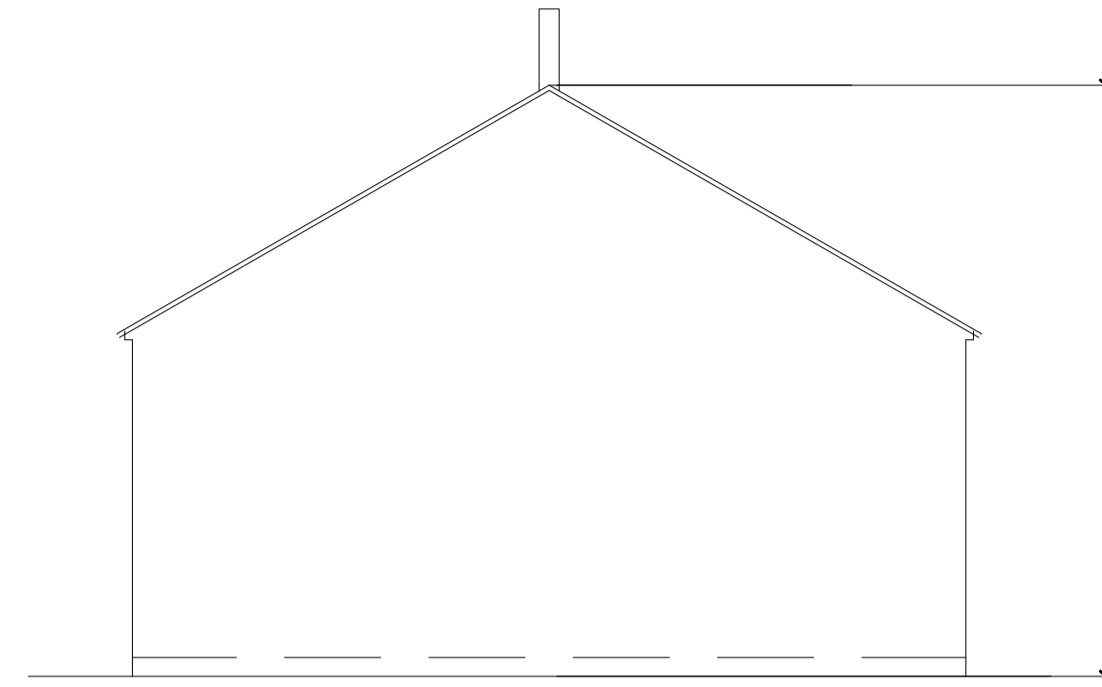

EXISTING SOUTH WEST ELEVATION 1:50



NORTH EAST ELEVATION




SOUTH WEST ELEVATION




NORTH WEST ELEVATION




SOUTH EAST ELEVATION

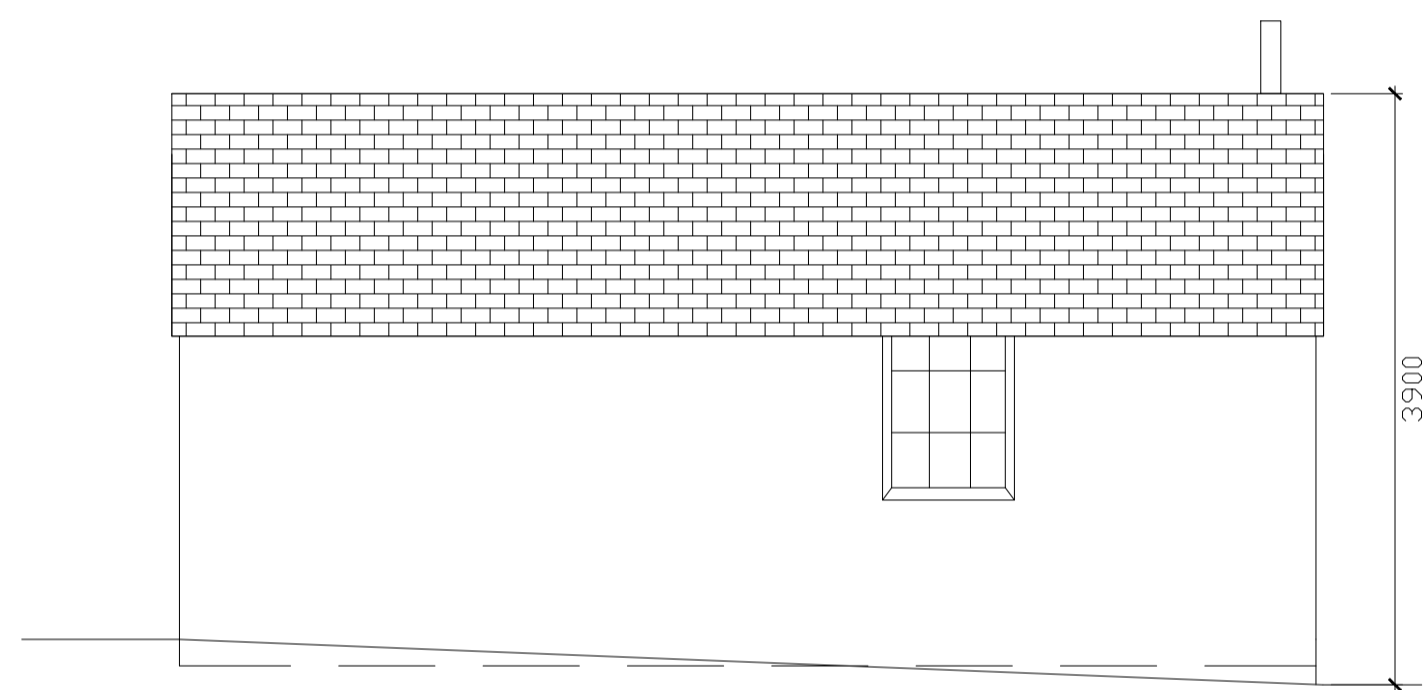



EXISTING NORTH WEST ELEVATION 1:50

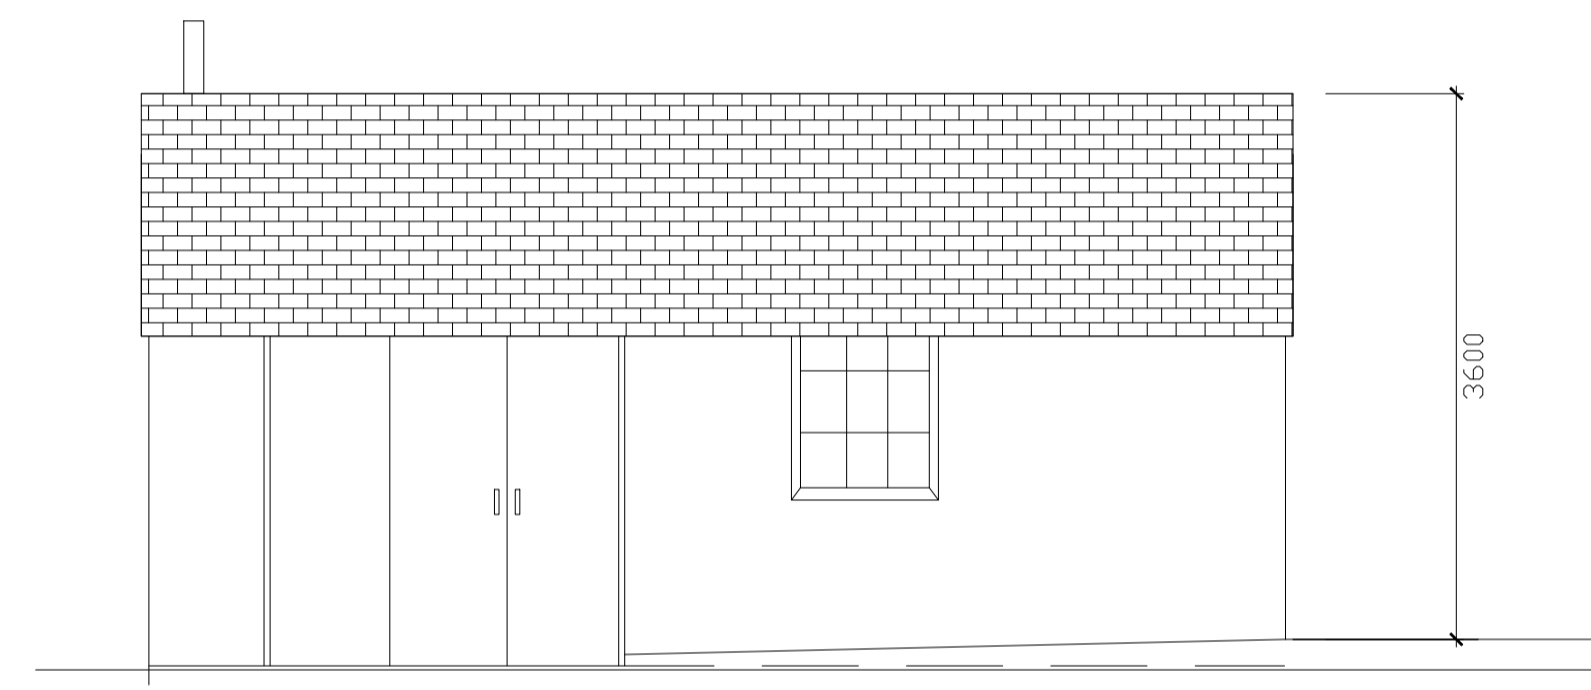

EXISTING SOUTH EAST ELEVATION 1:50

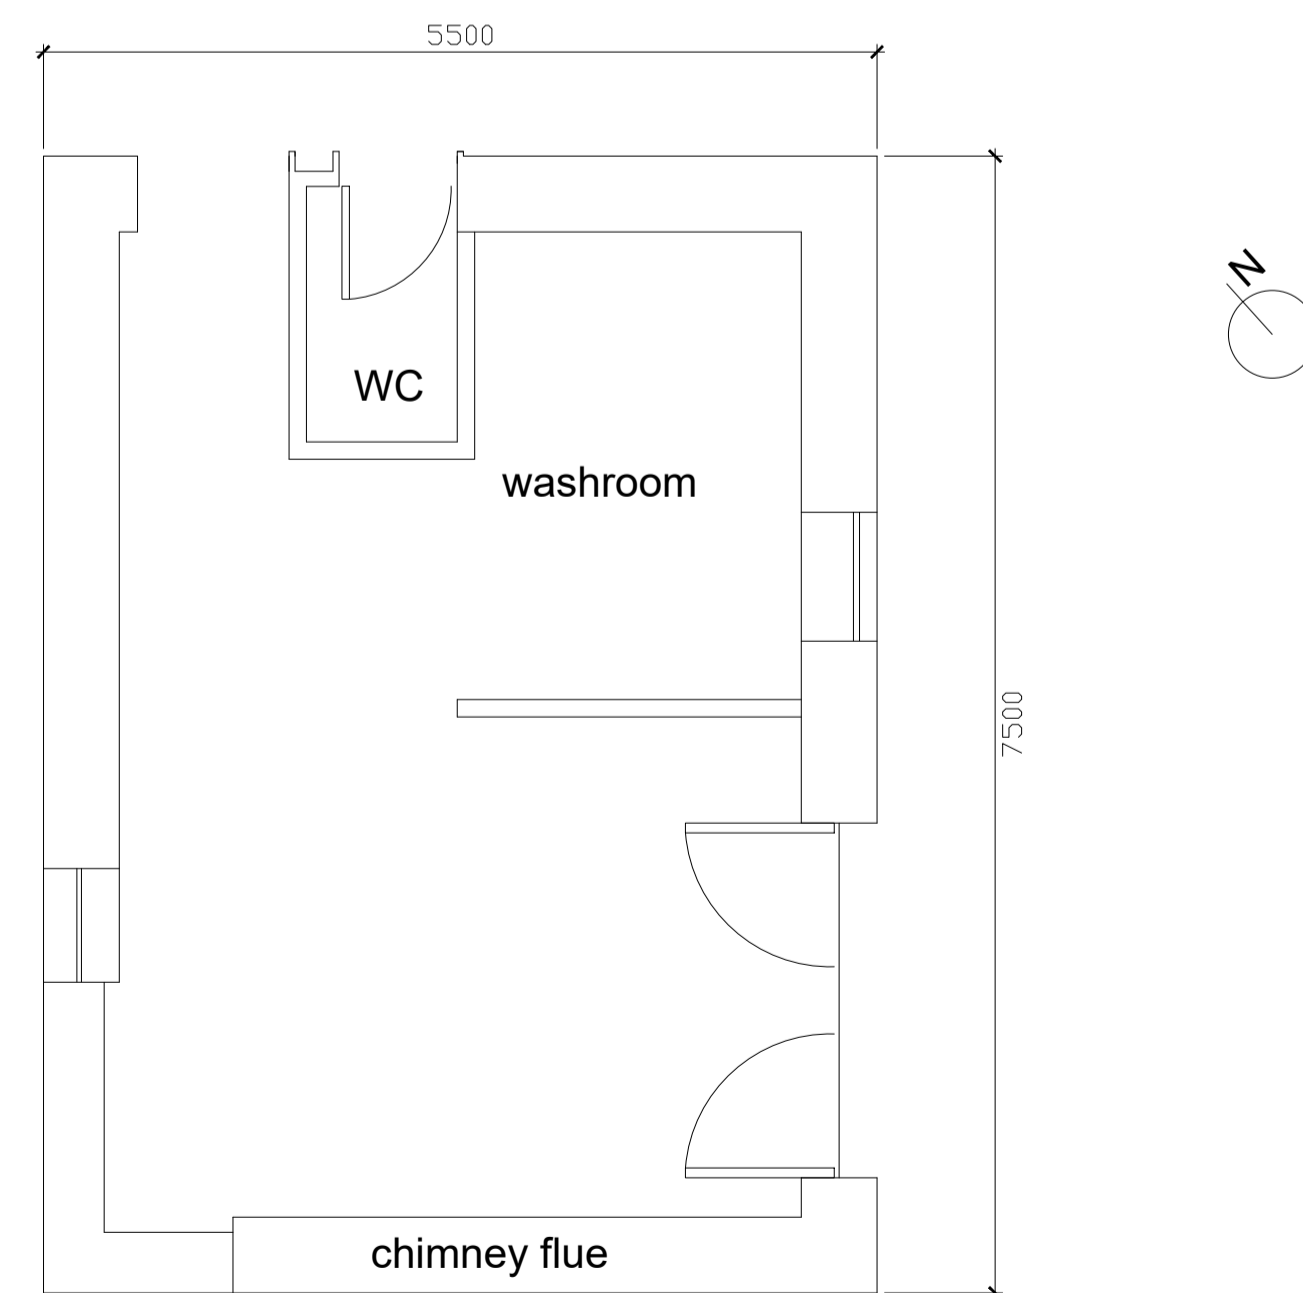

EXISTING FLOOR PLAN 1:50

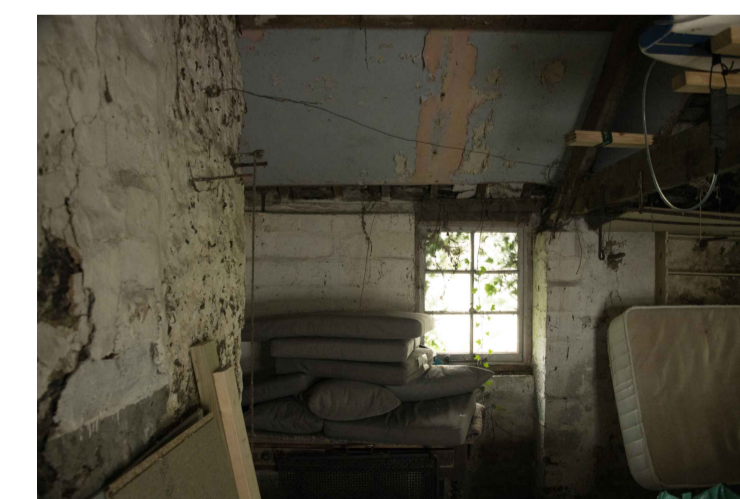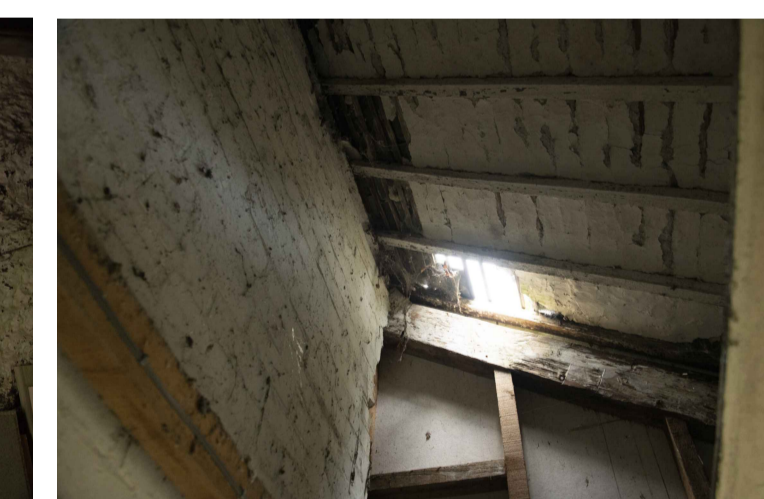

SOME AREAS OF SATURATED COB & STONE WALLS HAVE BEEN REPLACED WITH CONCRETE BLOCK AND BRICK (THE GABLE OF THE NORTH ELEVATION HAS BEEN REPLACED WITH A FLIMSY TIMBER FRAME & TIMBER SHEETING) . SLATE ROOFING IS NO LONGER FIT FOR PURPOSE SIMILARLY THE STRUCTURAL ROOF TIMBERS ARE ROTTEN.

REVISION

CLIENT

R & K NICE

PROJECT

NANSAWSAN COTTAGE ANNEXE

DRAWING TITLE

EXISTING BUILDING

DRAWING N°

207-PL-02

SCALE

1:50

DATE

NOV 2021

PROJECT N°

207

DRAWN BY

RNM

REVISION

.

CHECKED BY

.

DRAWING STATUS

.

a PRELIMINARY

b ISSUED FOR PLANNING

c ISSUED FOR INFORMATION

d ISSUED FOR TENDER

e ISSUED FOR APPROVAL

f ISSUED FOR CONSTRUCTION

g AS BUILT