


PROPOSED NORTH EAST ELEVATION 1:50




PROPOSED SOUTH WEST ELEVATION 1:50


proposed materials:  
 roof - slate  
 walls timber cladding with stone pedestal  
 windows - aluminium/timber

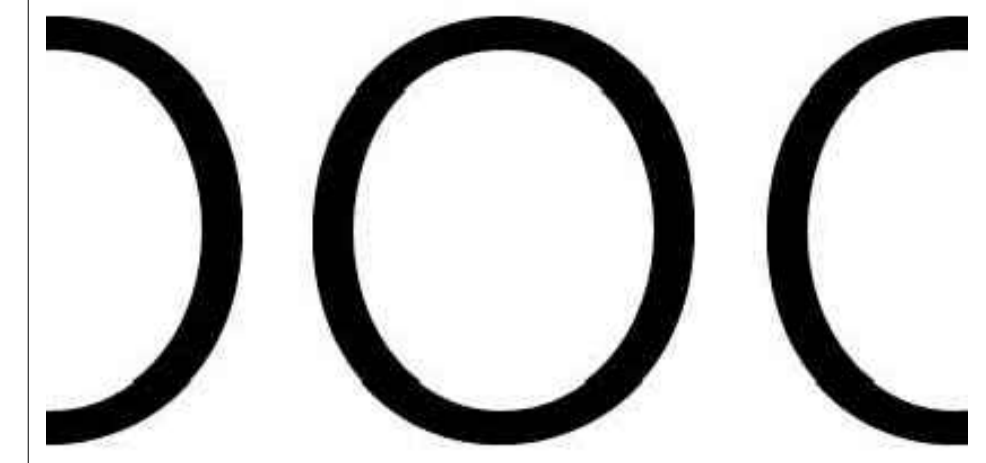


NOTES  
 This drawing is the copyright of Loop Design. It must not be copied or reproduced without written consent. Only figured dimensions are to be taken from this drawing. All contractors must visit the site and be responsible for taking and checking all dimensions related to the works shown on this drawing.

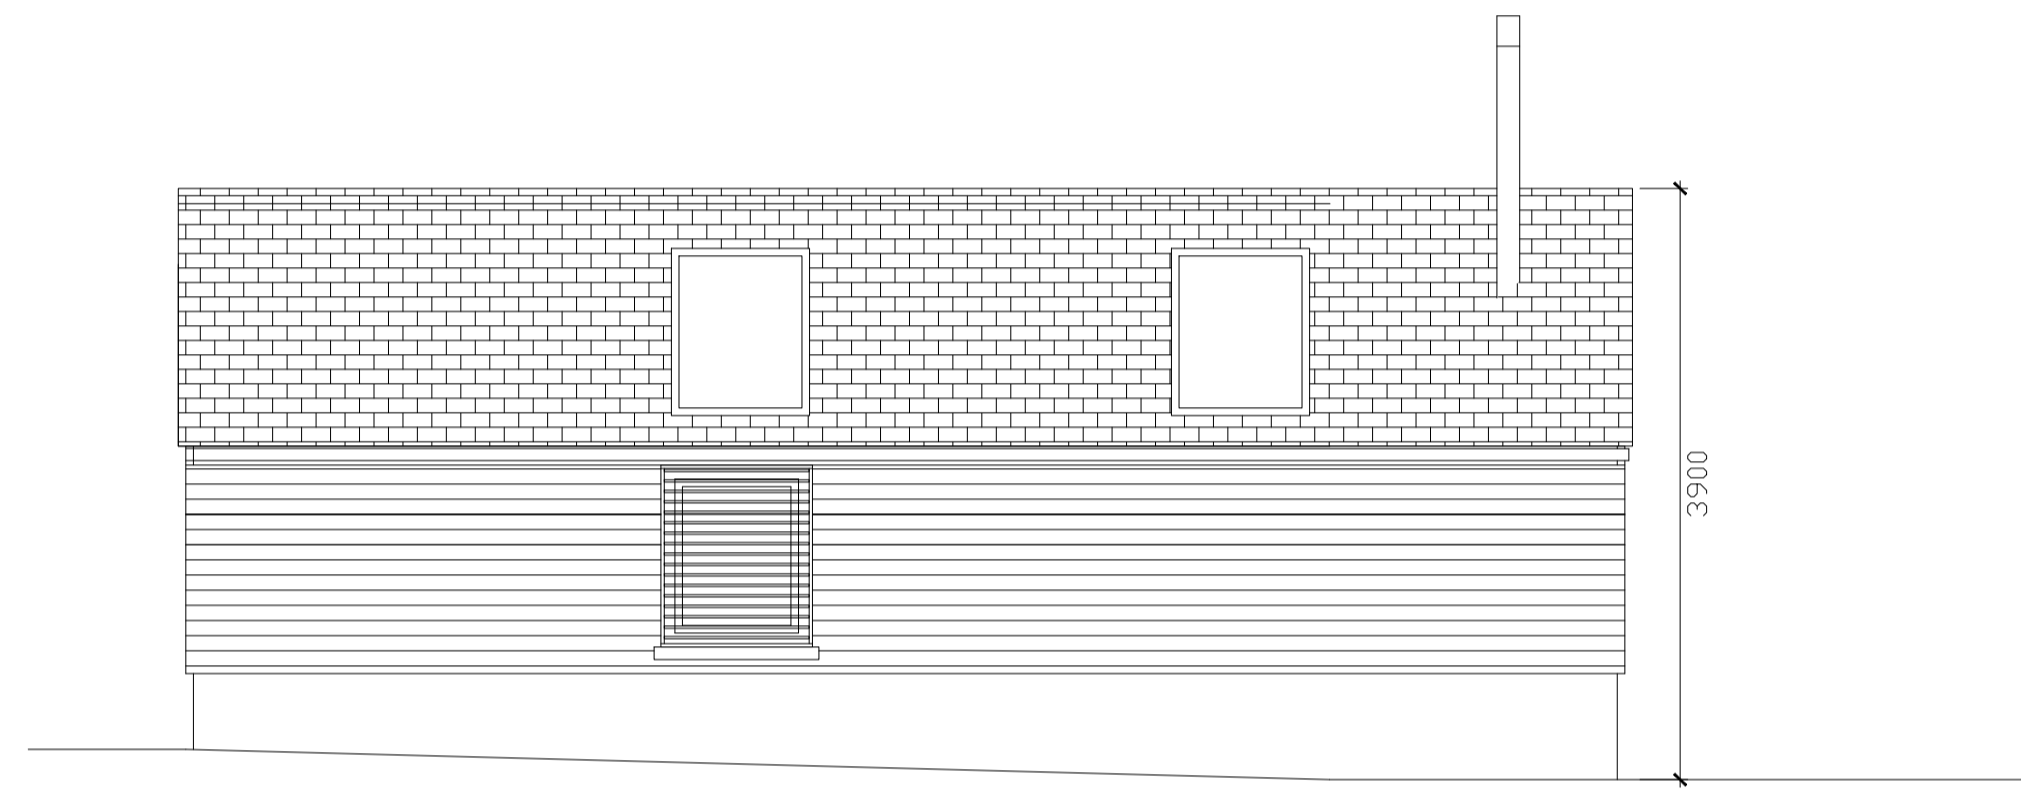


PROPOSED NORTH WEST ELEVATION 1:50

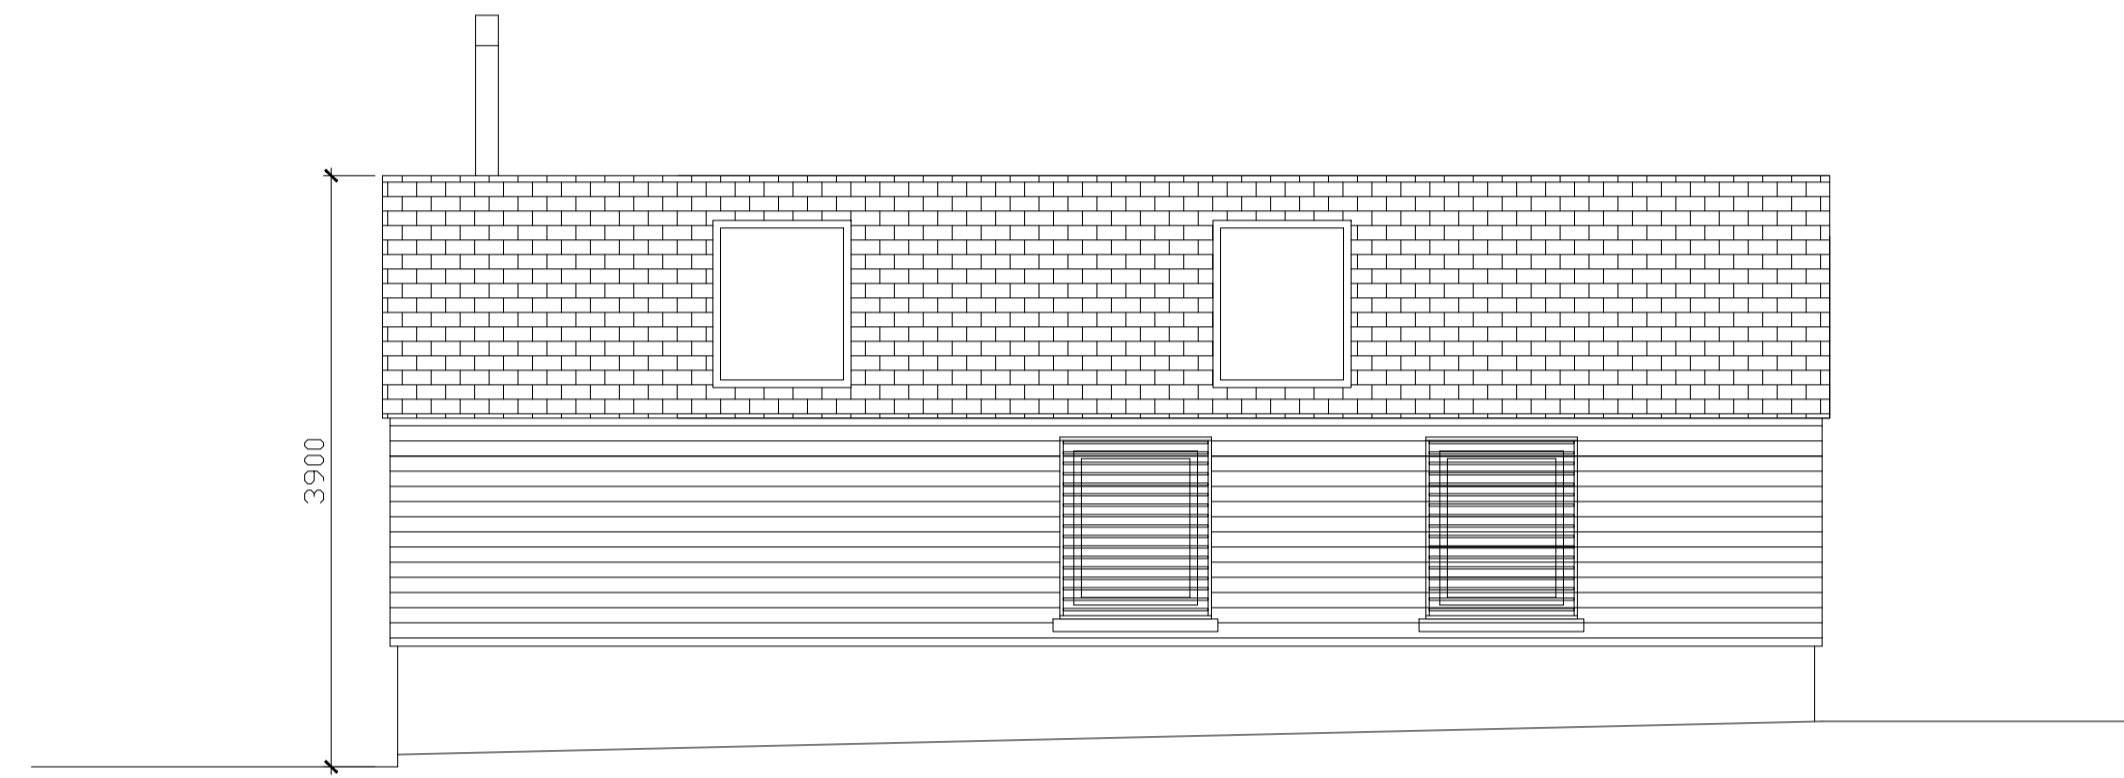

PROPOSED SOUTH EAST ELEVATION 1:50

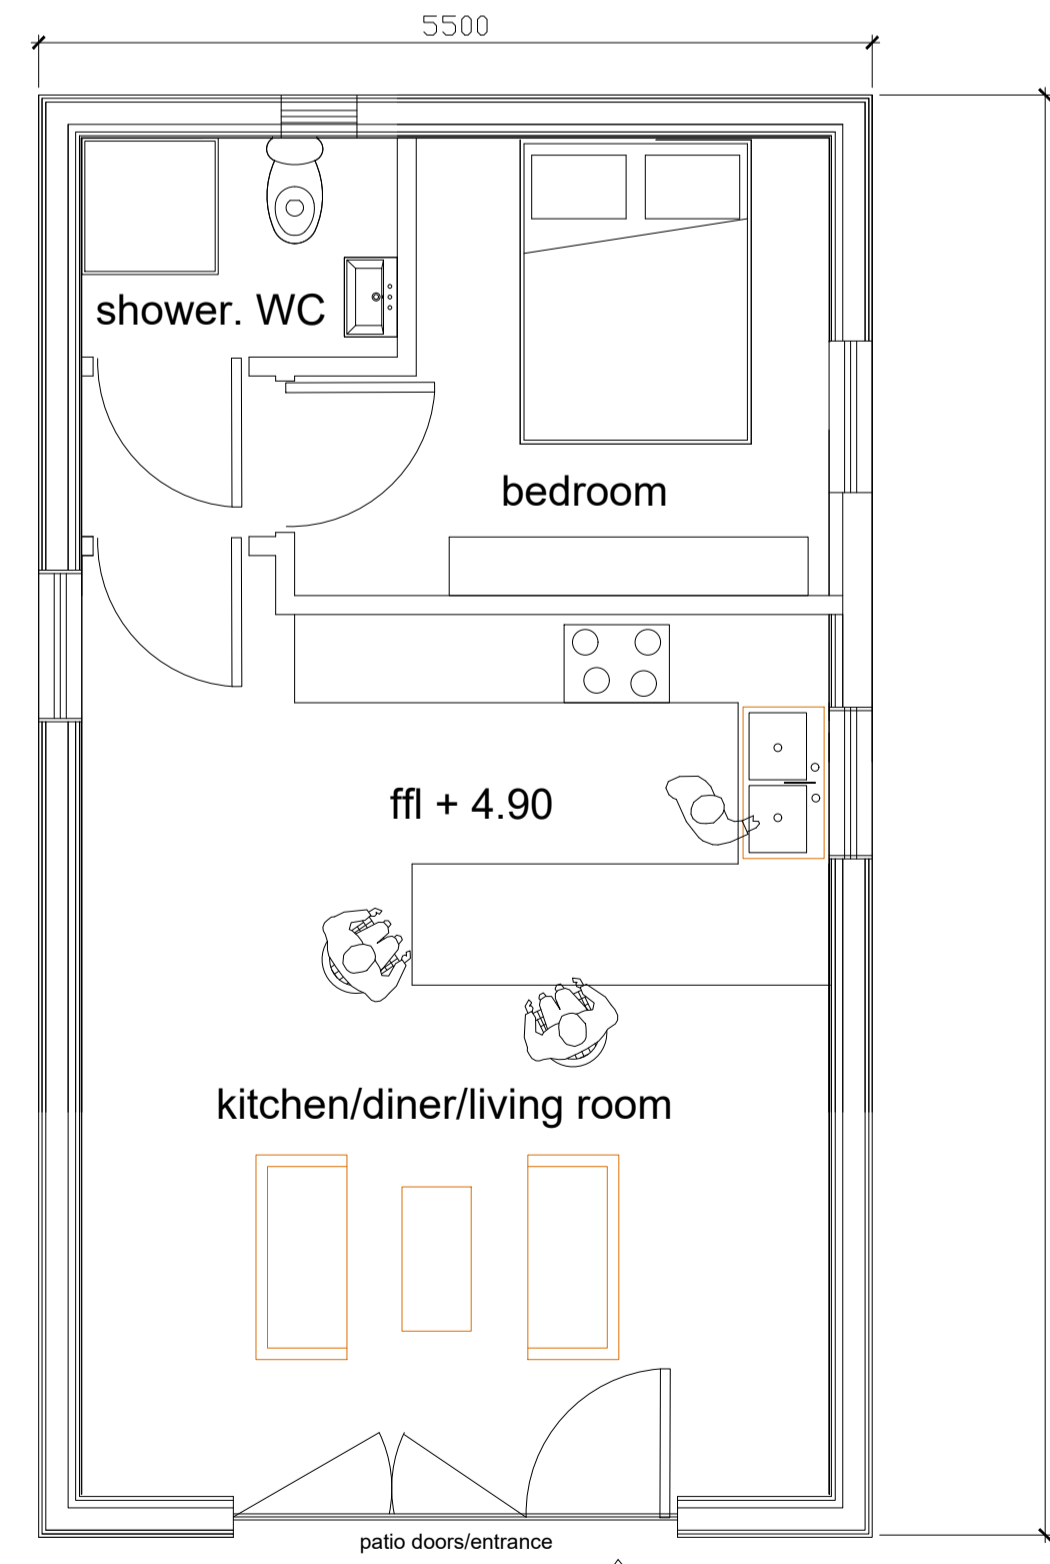

PROPOSED GROUND FLOOR 1:50

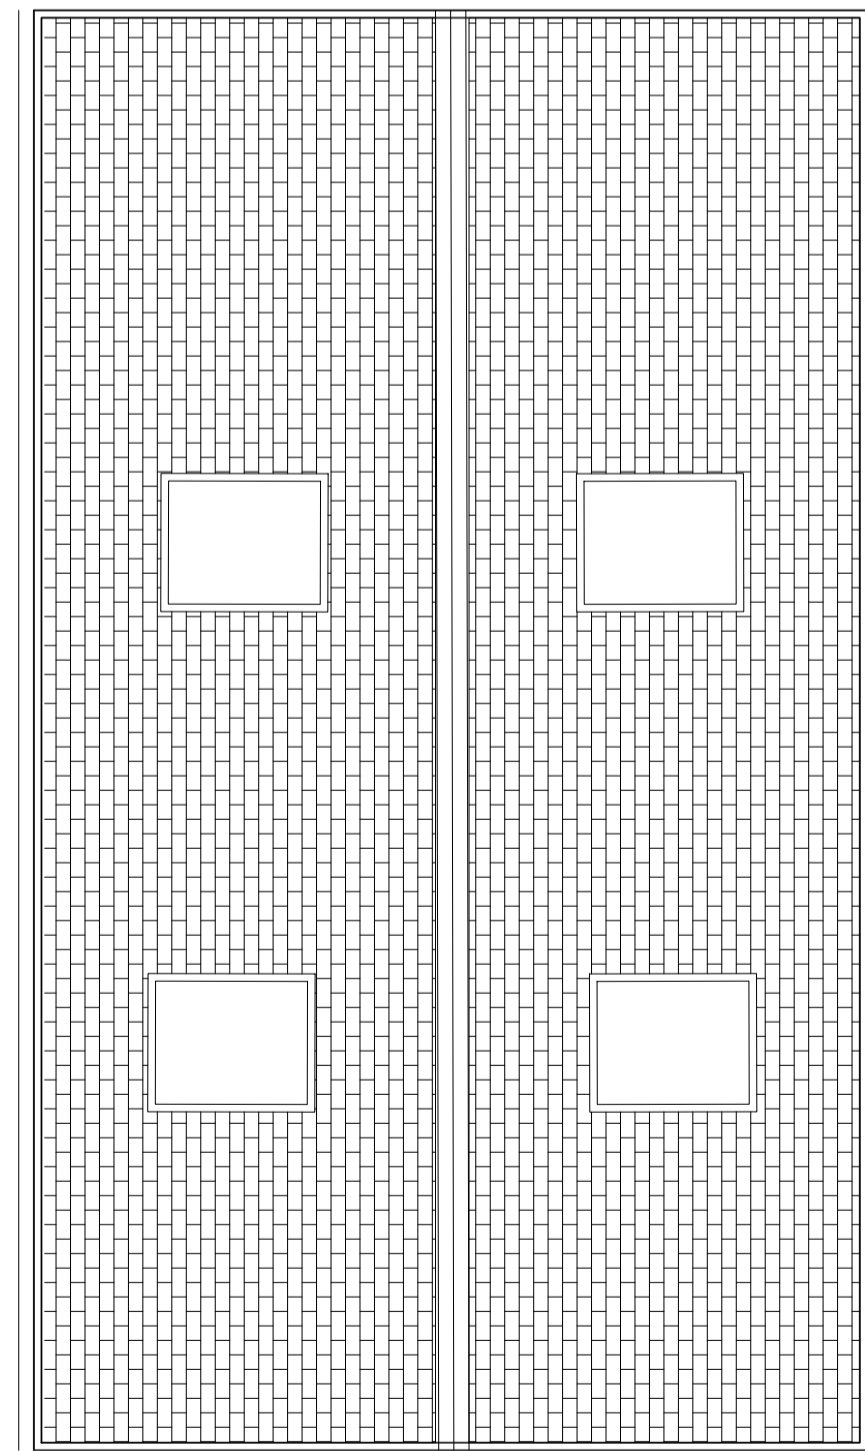

PROPOSED ROOF PLAN 1:50

REVISION  
 01/12/21 window added on se elevation

CLIENT  
 R & K NICE

PROJECT  
 NANSAWSAN COTTAGE ANNEXE

DRAWING TITLE  
 PROPOSED REPLACEMENT BUILDING

DRAWING N°  
 207-PL-101

SCALE  
 1:50

DATE  
 NOV 2021

PROJECT N°  
 207

DRAWN BY  
 RNM

REVISION  
 A

CHECKED BY  
 .

DRAWING STATUS  
 .

a PRELIMINARY	ISSUED FOR APPROVAL e
b ISSUED FOR PLANNING	ISSUED FOR CONSTRUCTION f
c ISSUED FOR INFORMATION	AS BUILT g
d ISSUED FOR TENDER	

