



Datum 45.00m A.O.D
North Elevation

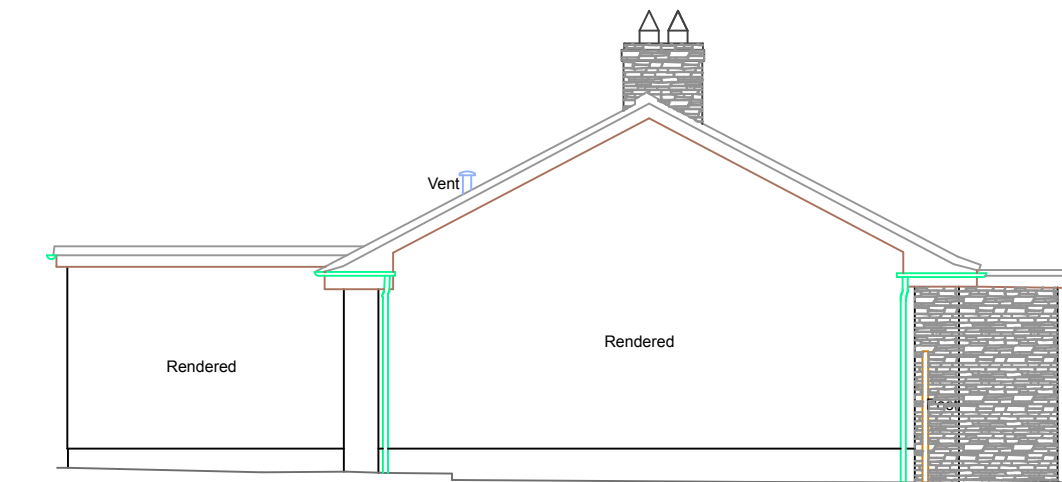




Datum 45.00m A.O.D
West Elevation



Datum 45.00m A.O.D
South Elevation

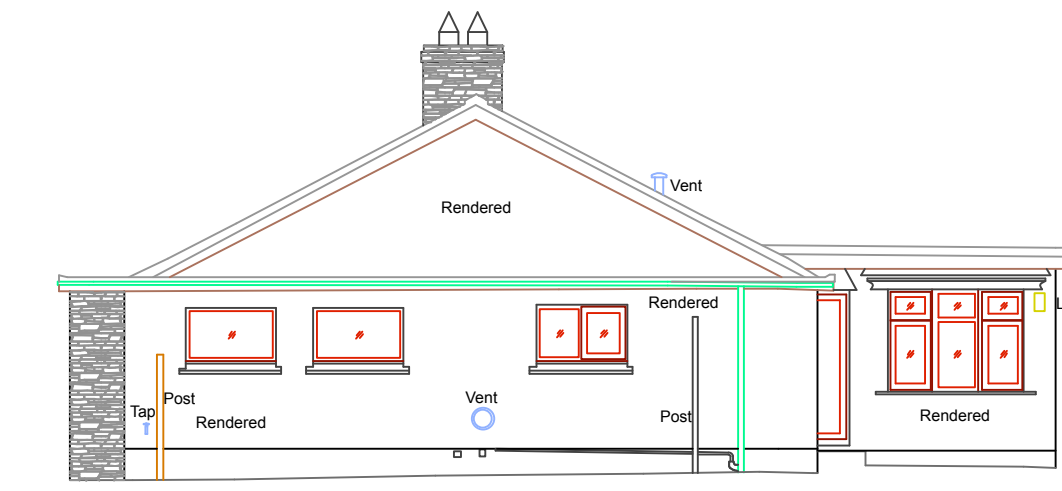

Datum 45.00m A.O.D
East Elevation

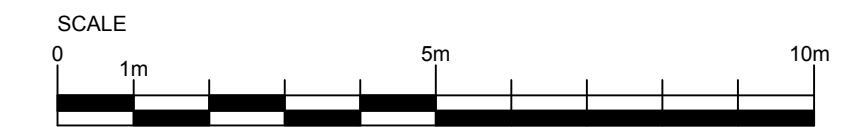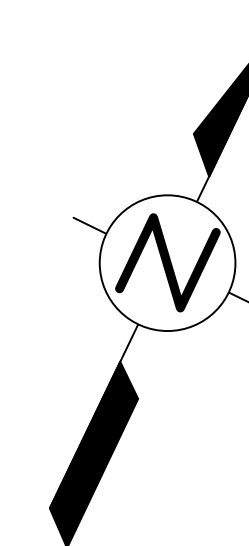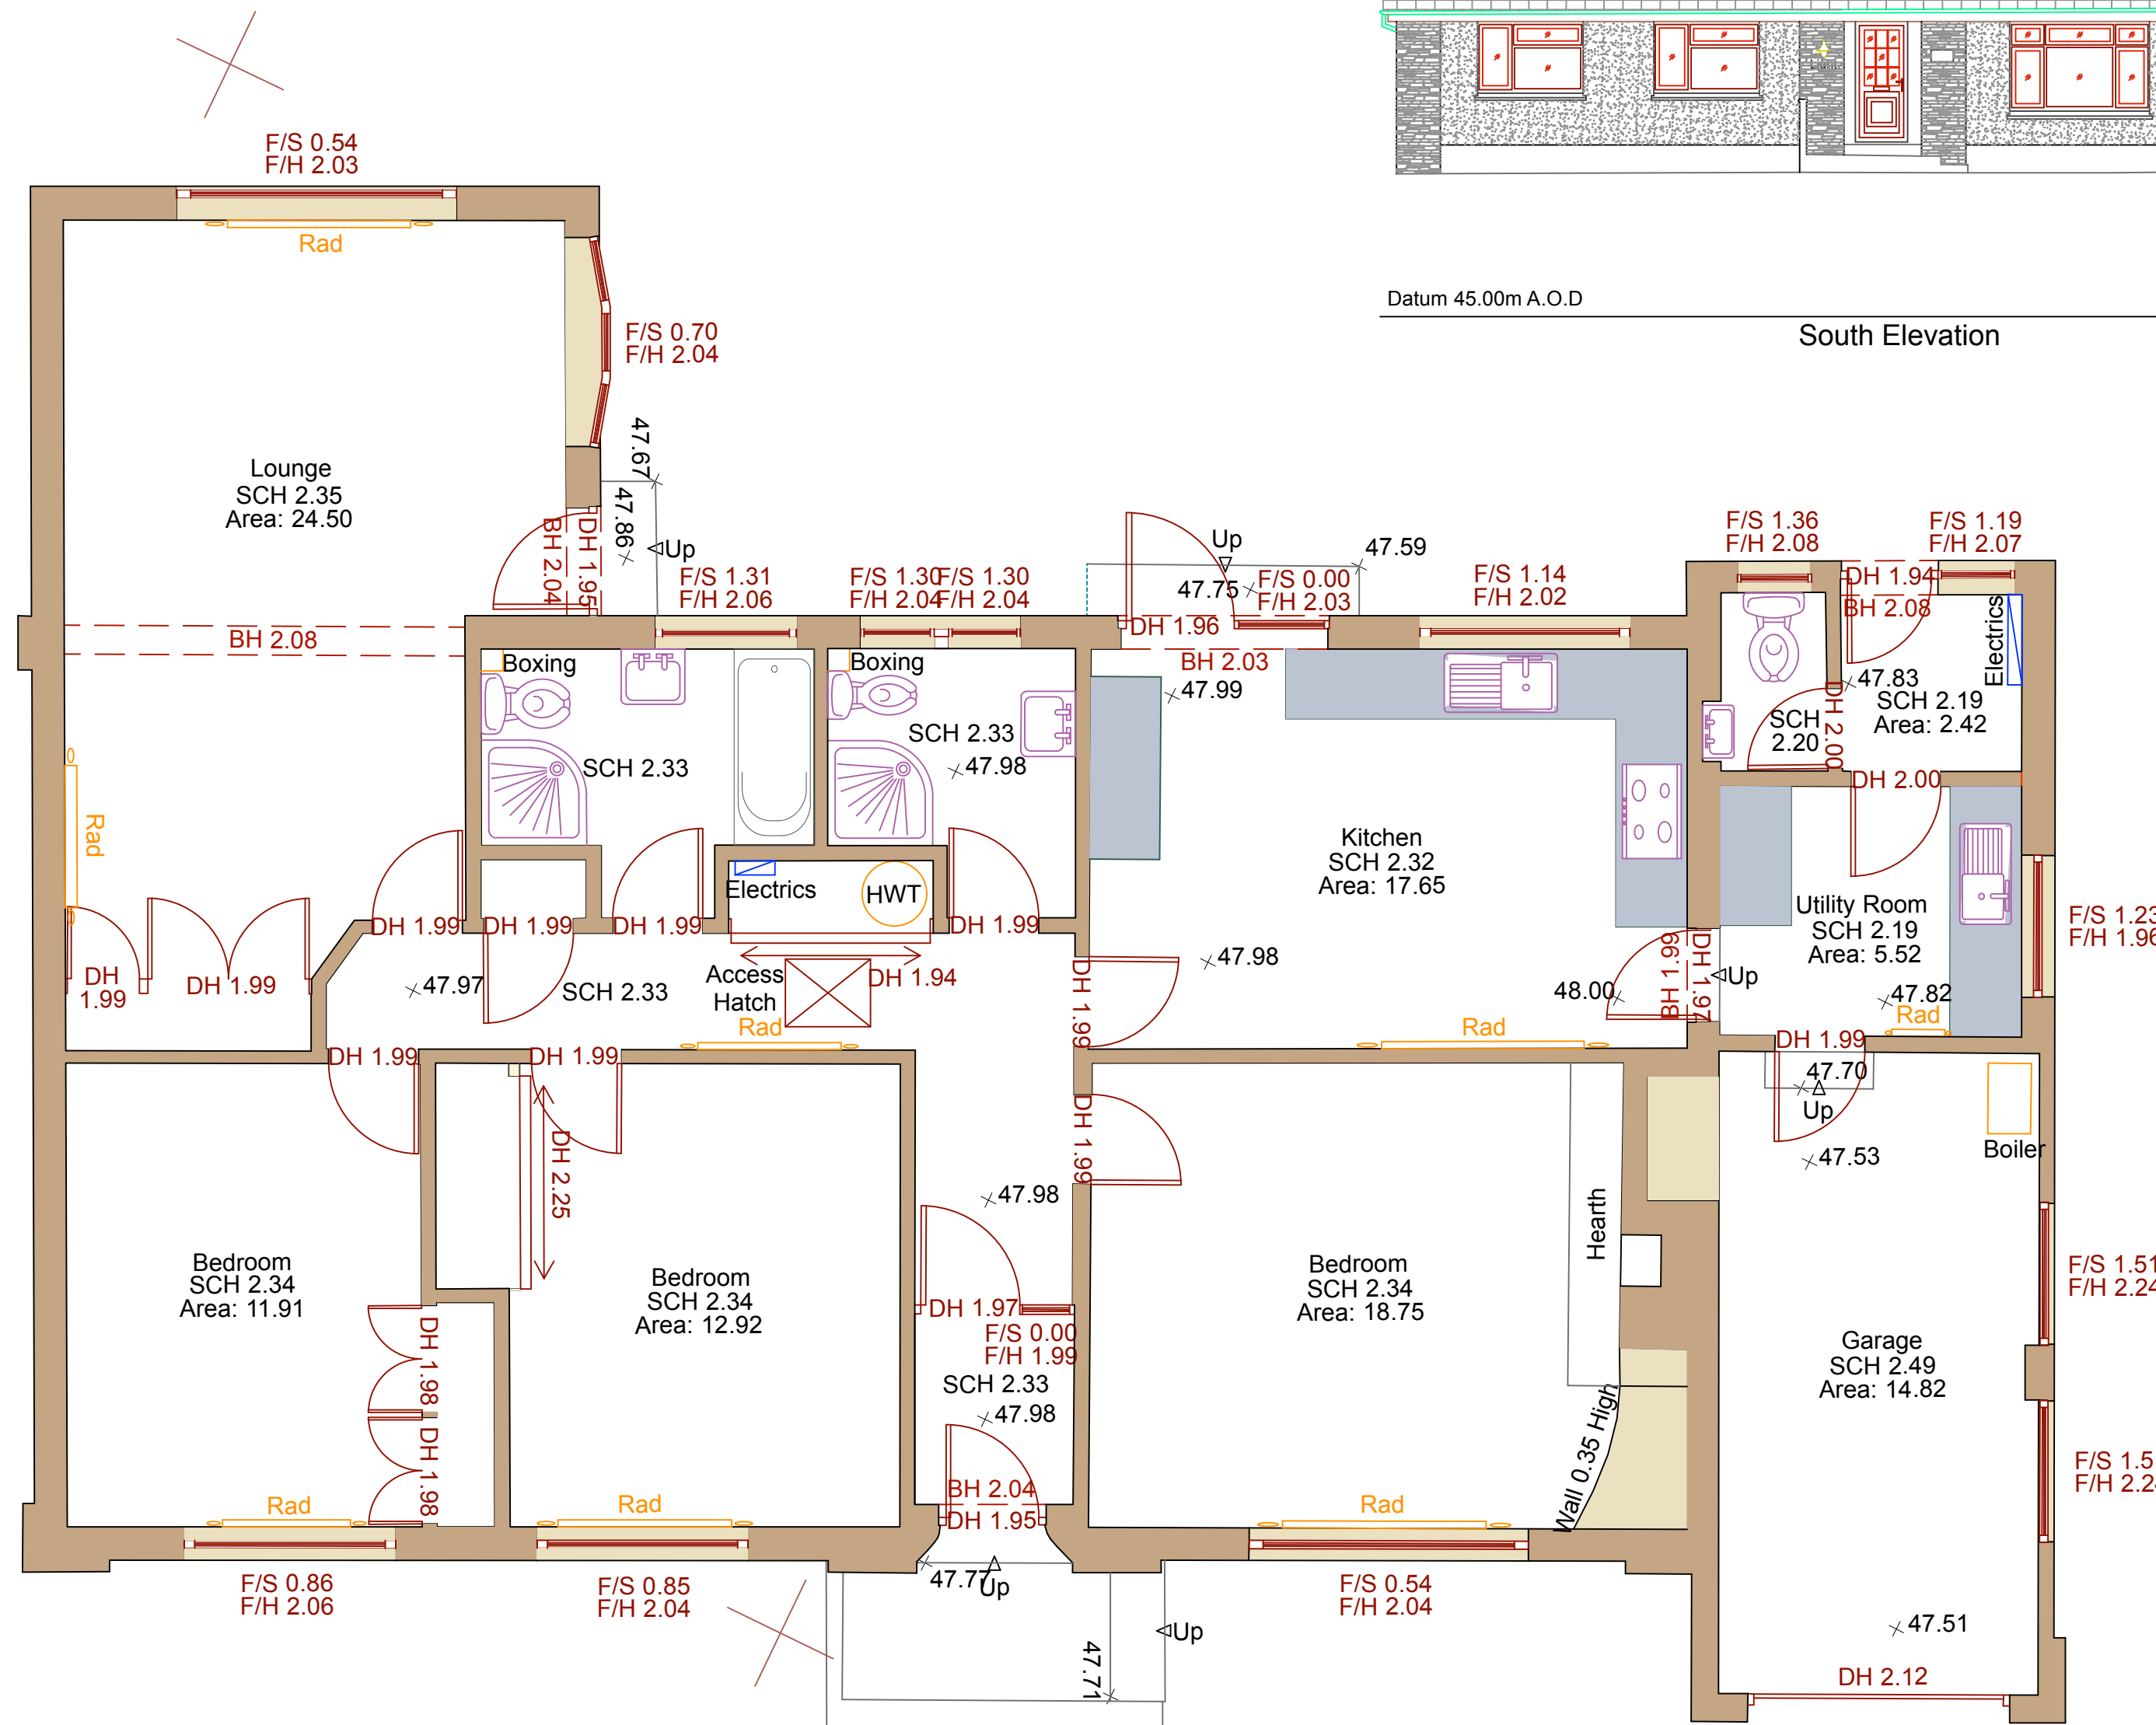

Revisions

This drawing is copyright. Contractors must check all dimensions on site prior to commencing work or ordering materials. Only figured dimensions are to be worked from. Discrepancies to be reported immediately to purl-design. This drawing is not for construction purposes unless stated

Purl Design Architecture LTD is a limited company registered in England and Wales with number 09182260. Registered office: The Mill, Prideaux Road, St.Blazey, Cornwall PL24 2SR

PROPOSED EXTENSION AND IMPROVEMENTS AT STICKY WICKET, ROCK
FOR ANDY McCALLUM
EXISTING FLOOR PLAN AND ELEVATIONS

Scale 1:50 AND 1:100 @A1	Drawn by P.HUME	Date 10.20
Drawing no. PD675/01	Rev. no.	Purpose not for construction

PURL DESIGN
ARCHITECTURE LTD
The Mill, Prideaux Road, St.Blazey, Cornwall, PL24 2SR.
Tel no. 01726 812212 www.purl-design.com