



Figured dimensions to be taken from this drawing, DO NOT SCALE. All contractors must visit the site and be responsible for checking all setting out dimensions and notifying Designer of any discrepancies prior to any manufacture or construction work.

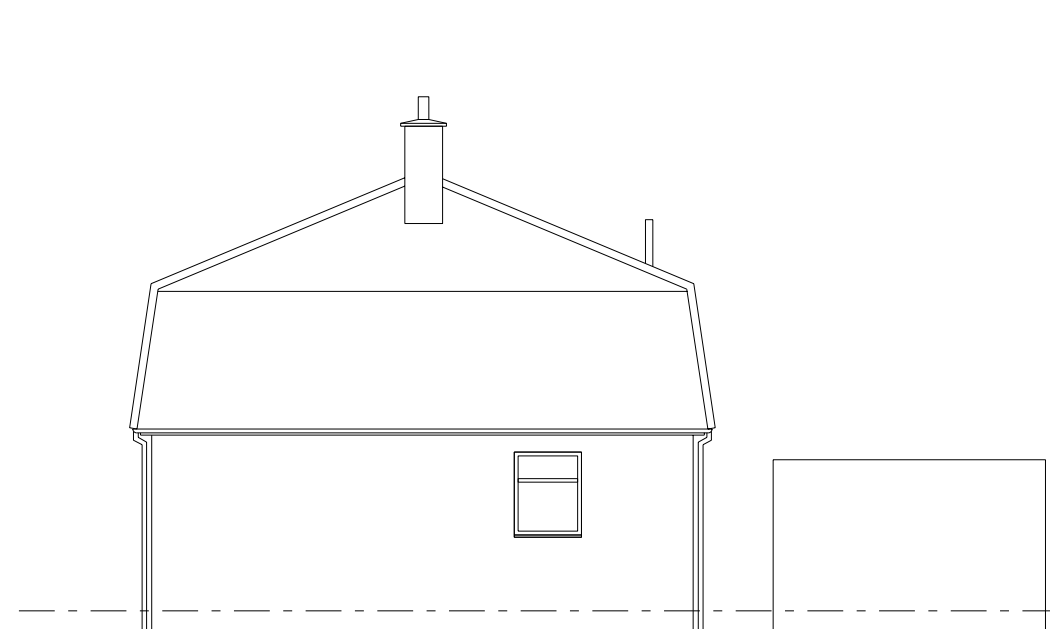


**SIDE ELEVATION TO No 73**




**REAR ELEVATION**

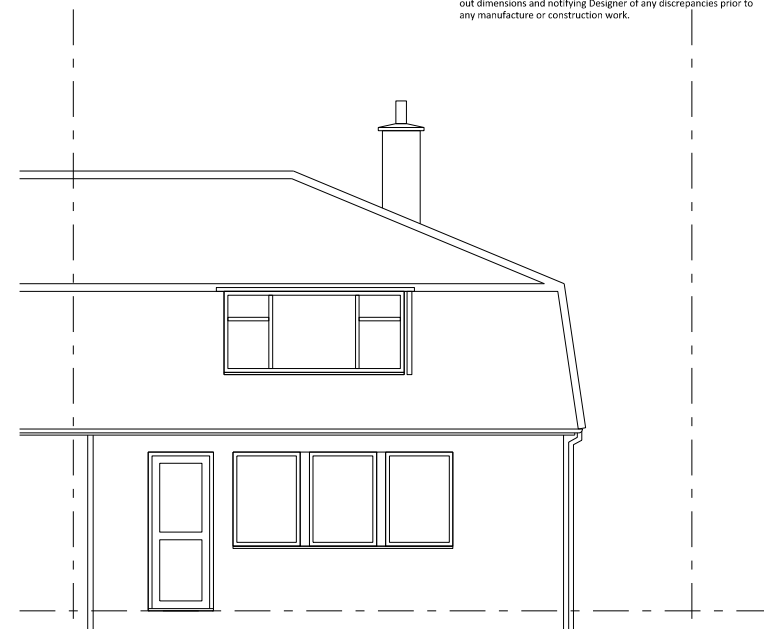


**FRONT ELEVATION**

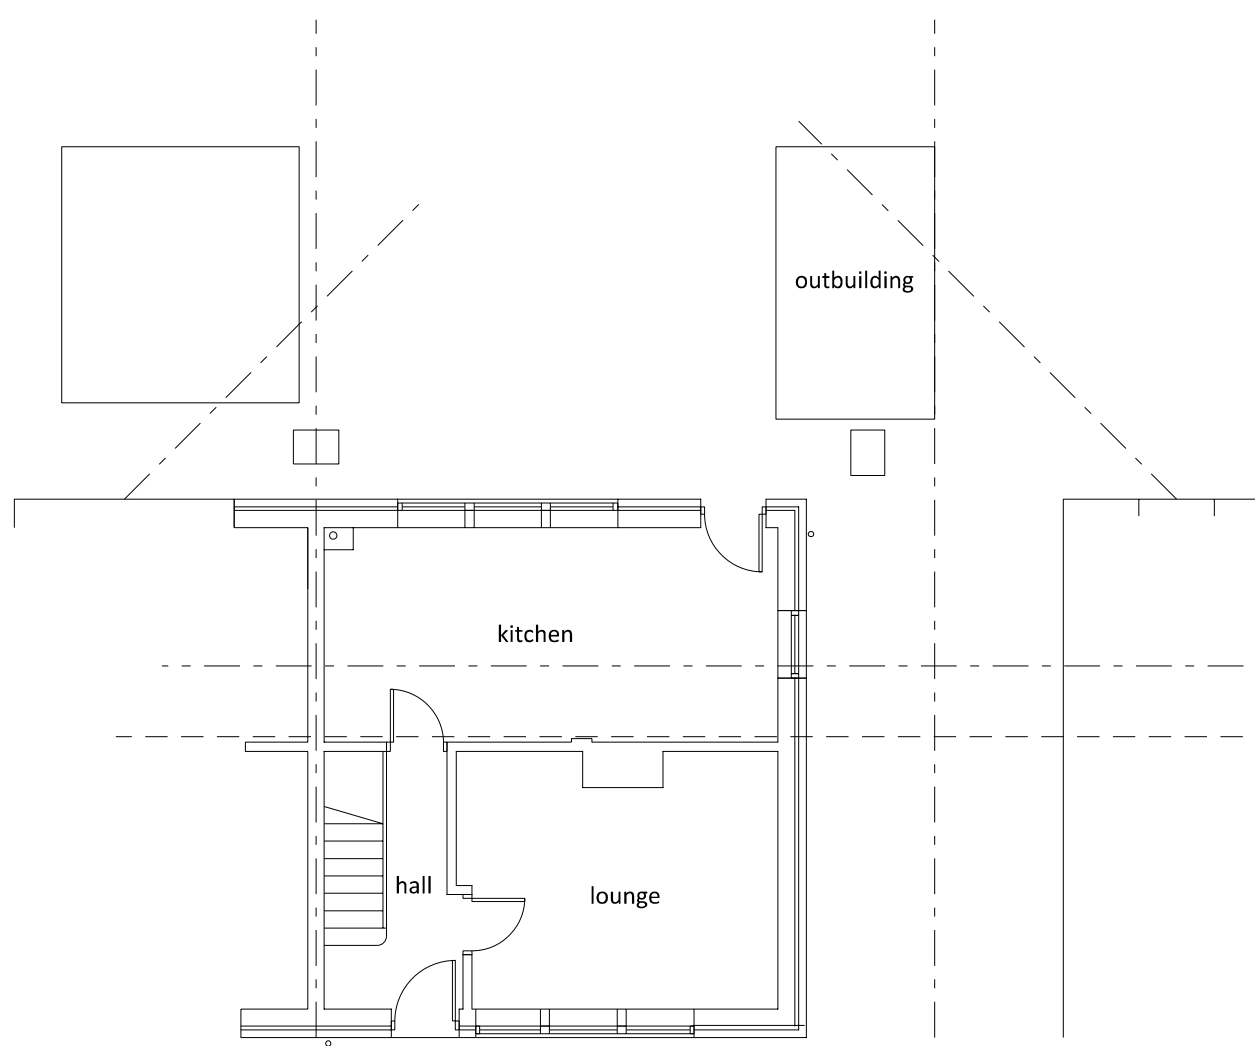

**GROUND FLOOR PLAN**

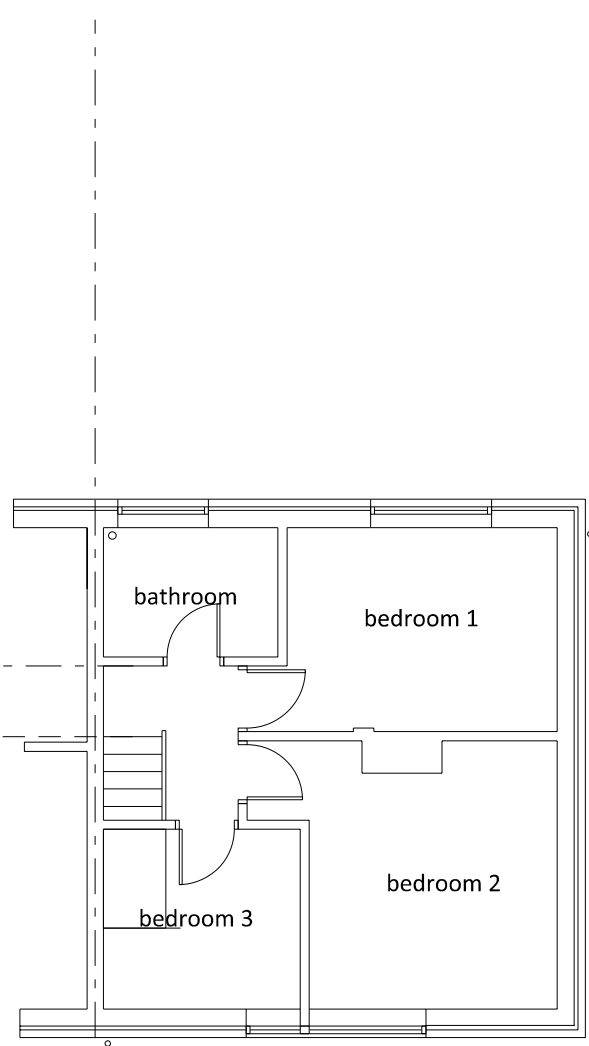

**FIRST FLOOR PLAN**

 

scale 1:100

Client

**KAWA AZIZ**

Project

**71 ST MICHAELS ROAD  
WARWICK  
CV34 5RW**

Drawing Title

**SURVEY AS EXISTING**

Drawn	Checked	Paper Size	Scale	Date
W	C	A3	1:100	11.11.21
Project No. <b>21166</b>		Drawing No. <b>001</b>		Revision