


0 5 6 7 8 9 10M


SCALE 1:100

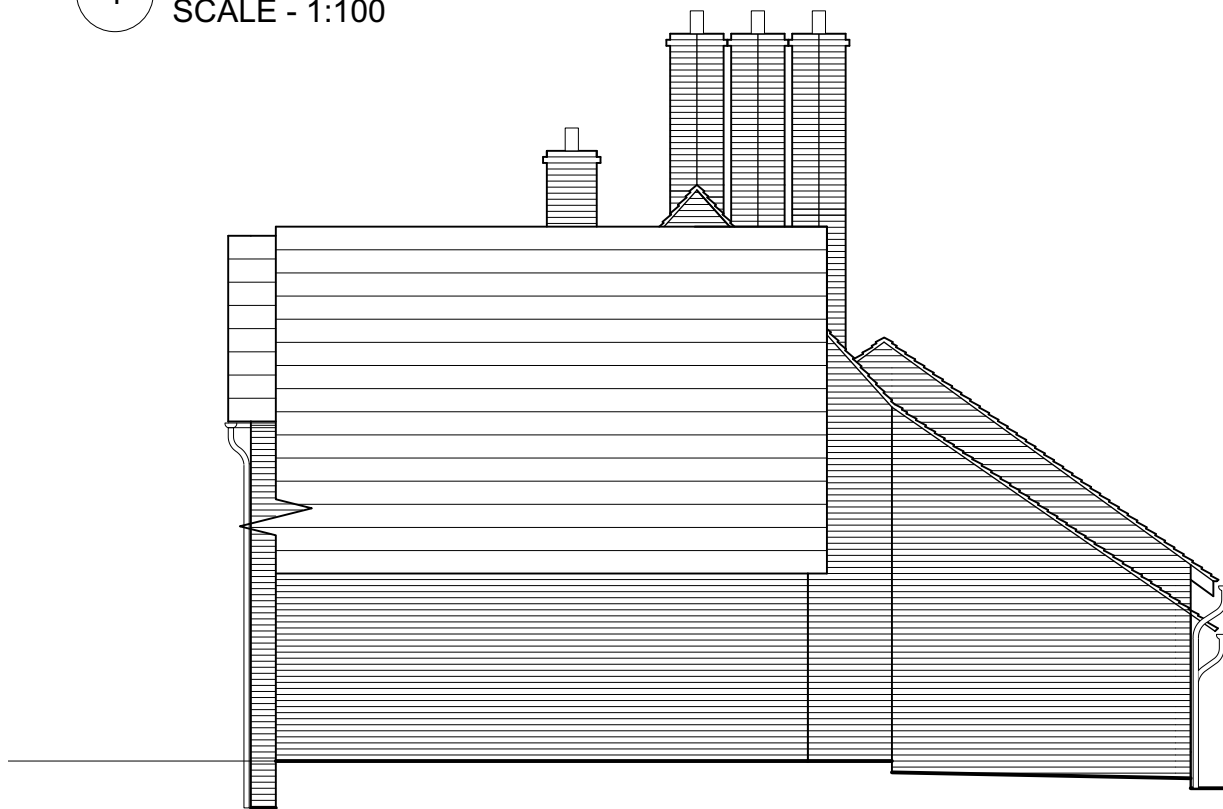

1 NORTH ELEVATION  
SCALE - 1:100



2 EAST ELEVATION  
SCALE - 1:100

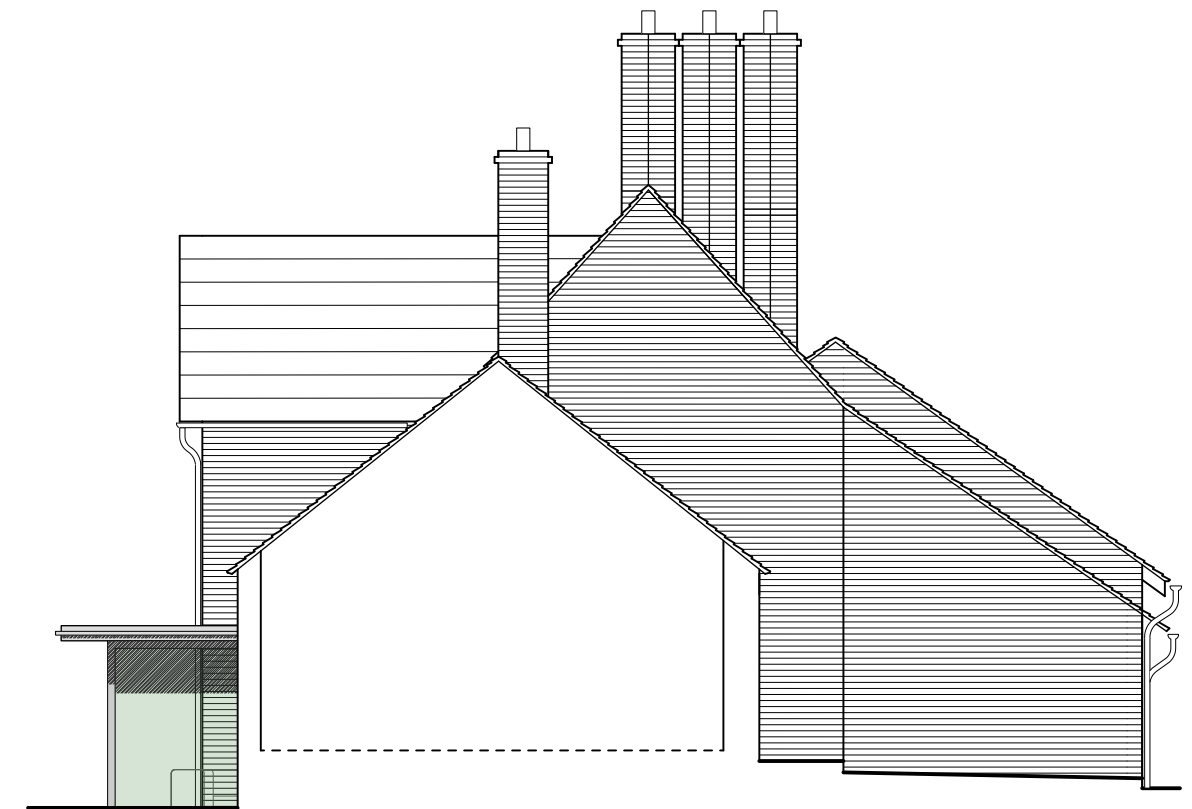

2A A1 CROSS SECTION  
SCALE - 1:100

**PLANNING & LISTED BUILDING APPLICATION**

**communion**  
AWARD WINNING ARCHITECTS

**Contact:**  
STUDIO 1, THE GRANGE  
SHELWICK, HEREFORD,  
HR1 3AW  
  
T. 01432 344300  
INFO@COMMUNIONDESIGN.COM  
WWW.COMMUNIONDESIGN.COM

**Notes:**  
1. DO NOT SCALE OFF THIS DRAWING  
2. REPORT DISCREPANCIES TO THE ARCHITECT  
3. THIS DRAWING IS TO BE READ WITH ALL  
RELEVANT SPECIFICATIONS AND OTHER  
INFORMATION ISSUED BY THE ARCHITECT,  
ENGINEERS & OTHER SPECIALISTS  
4. THIS DRAWING IS COPYRIGHTED TO  
COMMUNION LTD

**Drawing Title:**  
**PROPOSED N / E ELEVATIONS**  
**Client:**  
MR & MRS N. JONES  
**Project:**  
OLD WELL RE-IMAGINED

|                         |                            |                             |                          |
|-------------------------|----------------------------|-----------------------------|--------------------------|
| <b>Job No:</b><br>A.344 | <b>Job Stage:</b><br>13.03 | <b>Drawing No:</b><br>P.40  | <b>Date:</b><br>29.11.21 |
| <b>Drwn by:</b><br>AJC  | <b>Chkd by:</b><br>AJC     | <b>Scale:</b><br>1:100 @ A3 |                          |