



0 5 6 7 8 9 10M

SCALE 1:100


A1

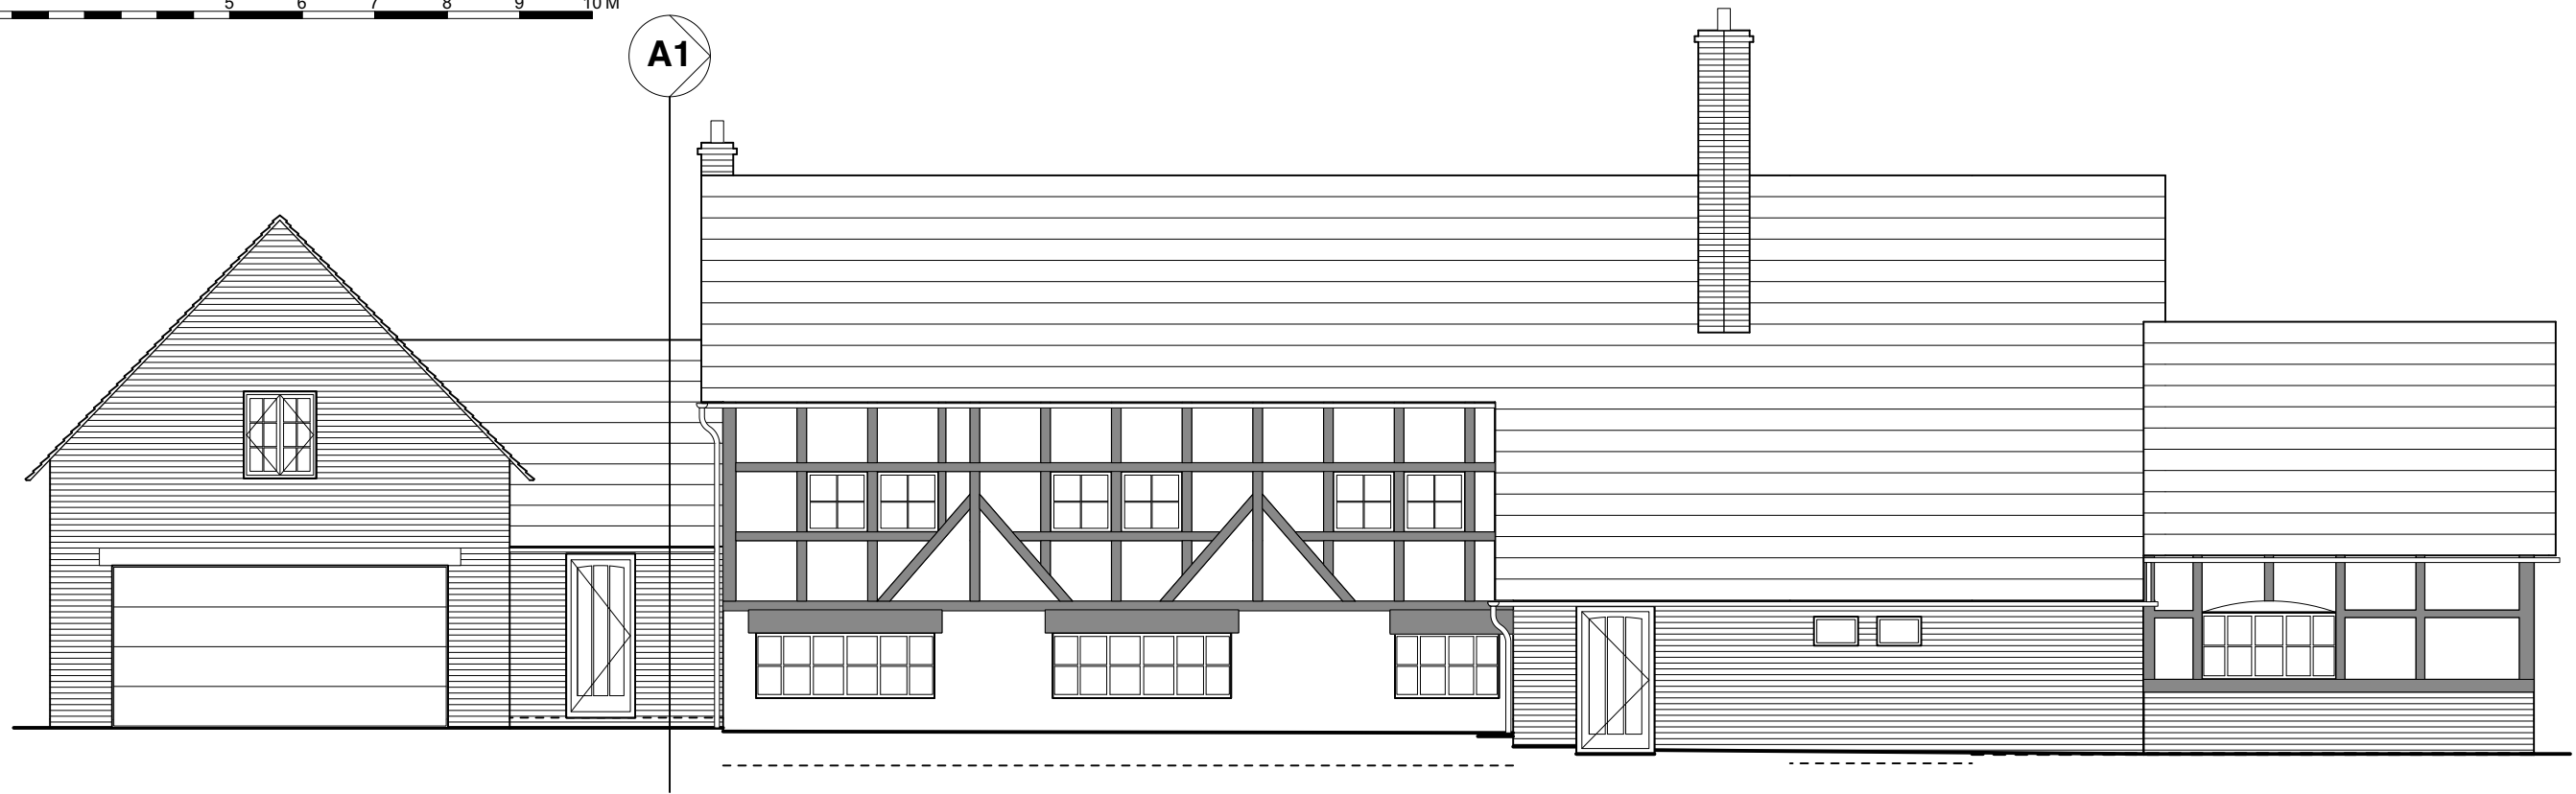

1 NORTH ELEVATION  
SCALE - 1:100

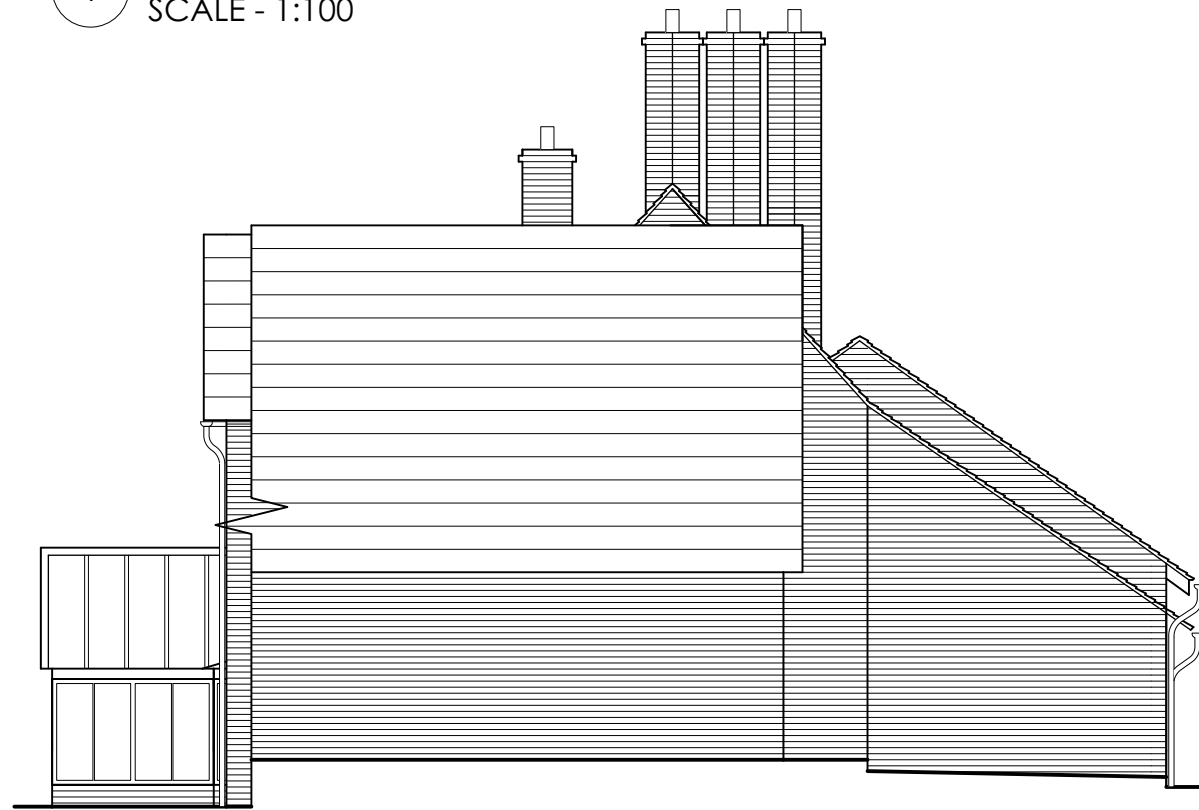

2 EAST ELEVATION  
SCALE - 1:100

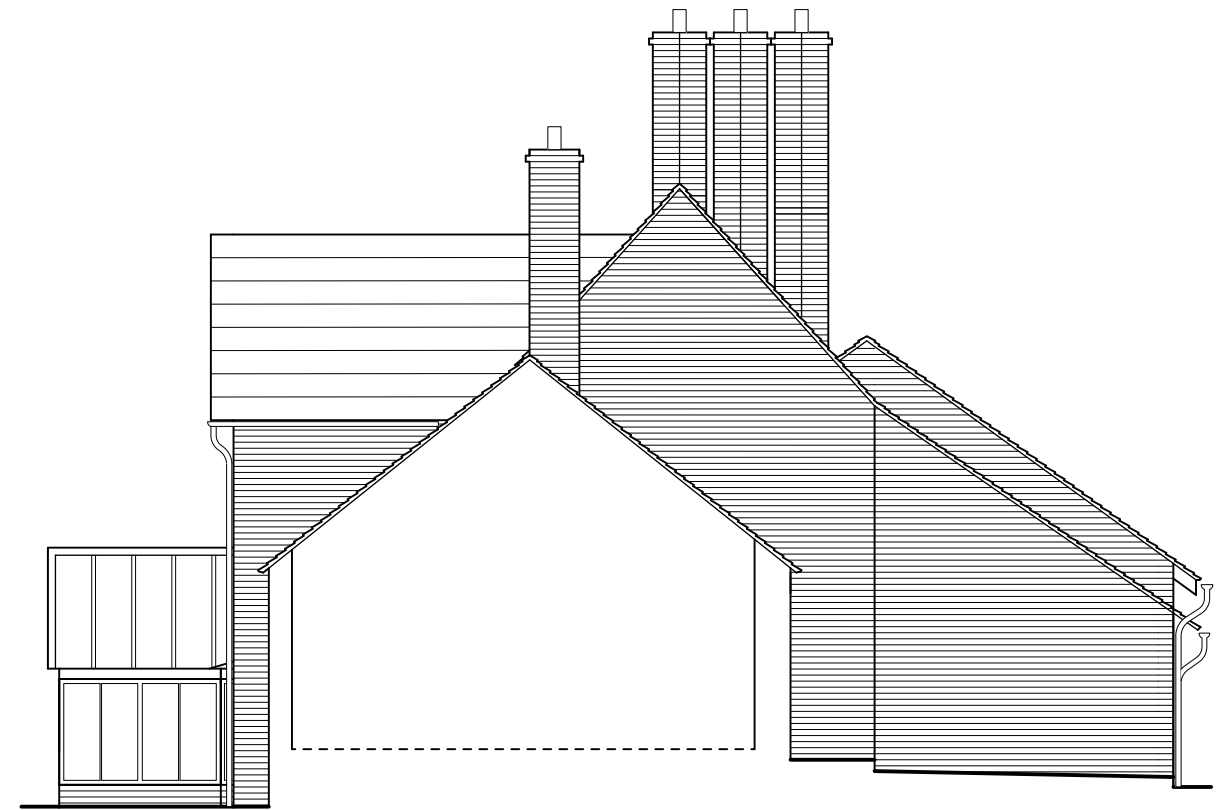

2A A1 CROSS SECTION  
SCALE - 1:100

PLANNING & LISTED BUILDING APPLICATION

**communion**  
AWARD WINNING ARCHITECTS

**Contact:**  
STUDIO 1, THE GRANGE  
SHELWICK, HEREFORD,  
HR1 3AW  
  
T. 01432 344300  
INFO@COMMUNIONDESIGN.COM  
WWW.COMMUNIONDESIGN.COM

**Notes:**  
1. DO NOT SCALE OFF THIS DRAWING  
2. REPORT DISCREPANCIES TO THE ARCHITECT  
3. THIS DRAWING IS TO BE READ WITH ALL  
RELEVANT SPECIFICATIONS AND OTHER  
INFORMATION ISSUED BY THE ARCHITECT,  
ENGINEERS & OTHER SPECIALISTS  
4. THIS DRAWING IS COPYRIGHTED TO  
COMMUNION LTD

**Drawing Title:**  
**EXISTING NORTH EAST ELEVATIONS**  
**Client:**  
MR & MRS N. JONES

**Project:**  
OLD WELL RE-IMAGINED

<b>Job No:</b> A.344	<b>Job Stage:</b> 13.03	<b>Drawing No:</b> <b>E.40</b>	<b>Date:</b> 29.11.21
<b>Drwn by:</b> MAC	<b>Chkd by:</b> AJC	<b>Scale:</b> 1:100 @ A3	