


REAR ELEVATION SCALE 1:100



PROPOSED REAR ELEVATION SCALE 1:100

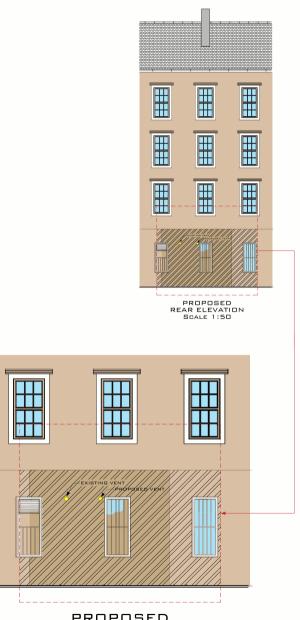

1м Ом 1м 2м 3м 4м 5м

- NOTES:

 1. PLASE NOTE THAT THIS DRAWING IS DRAFT ISBUE

 2. © ALL RIGHTS RESERVED, COPYRIGHT IN ALL OCCUMENTS AND DRAWINGS PREPARED BY EXCEPTED FROM THOSE OCCUMENTS AND DRAWINGS SHALL REMAIN THE PROPERTY OF A PROPERTY OF THE PROPERTY OF TH



24 POTTERHILL ROAD GLASGOW, G53 5RR TEL: +44 (0) 0141-628-9009 E-MAIL: INFO@LEADSTRUCTURAL.COM GLASGOW

REV	DESCRIPTION	DATE

CLIENT MR.RAMI HANI

1009 ARFYLE STREET, FINNIESTON, GLASGOW, UK

DRAWING TITLE EXISTING AND PROPOSED REAR ELEVATIONS

	SCALE						DRAWN							DATE							
	Α	5						ES							28/04/2021						
	Is	SL	E				CHECKED							DATE CHECKED							
	DRAFT							HR							28/04/2021						
	А	В	С	D	Ε	F	G	Н	J	K	L	М	Z	Р	Q	R	S	т			
		Г	Г	П		П	П	Г	Г						П		П	Г			

DRAWING NUMBER:-

LS21-144-004