



ALL FIGURED DIMENSIONS TO BE CHECKED ON SITE PRIOR TO CONSTRUCTION
IF IN DOUBT CONSULT DESIGNWORKS

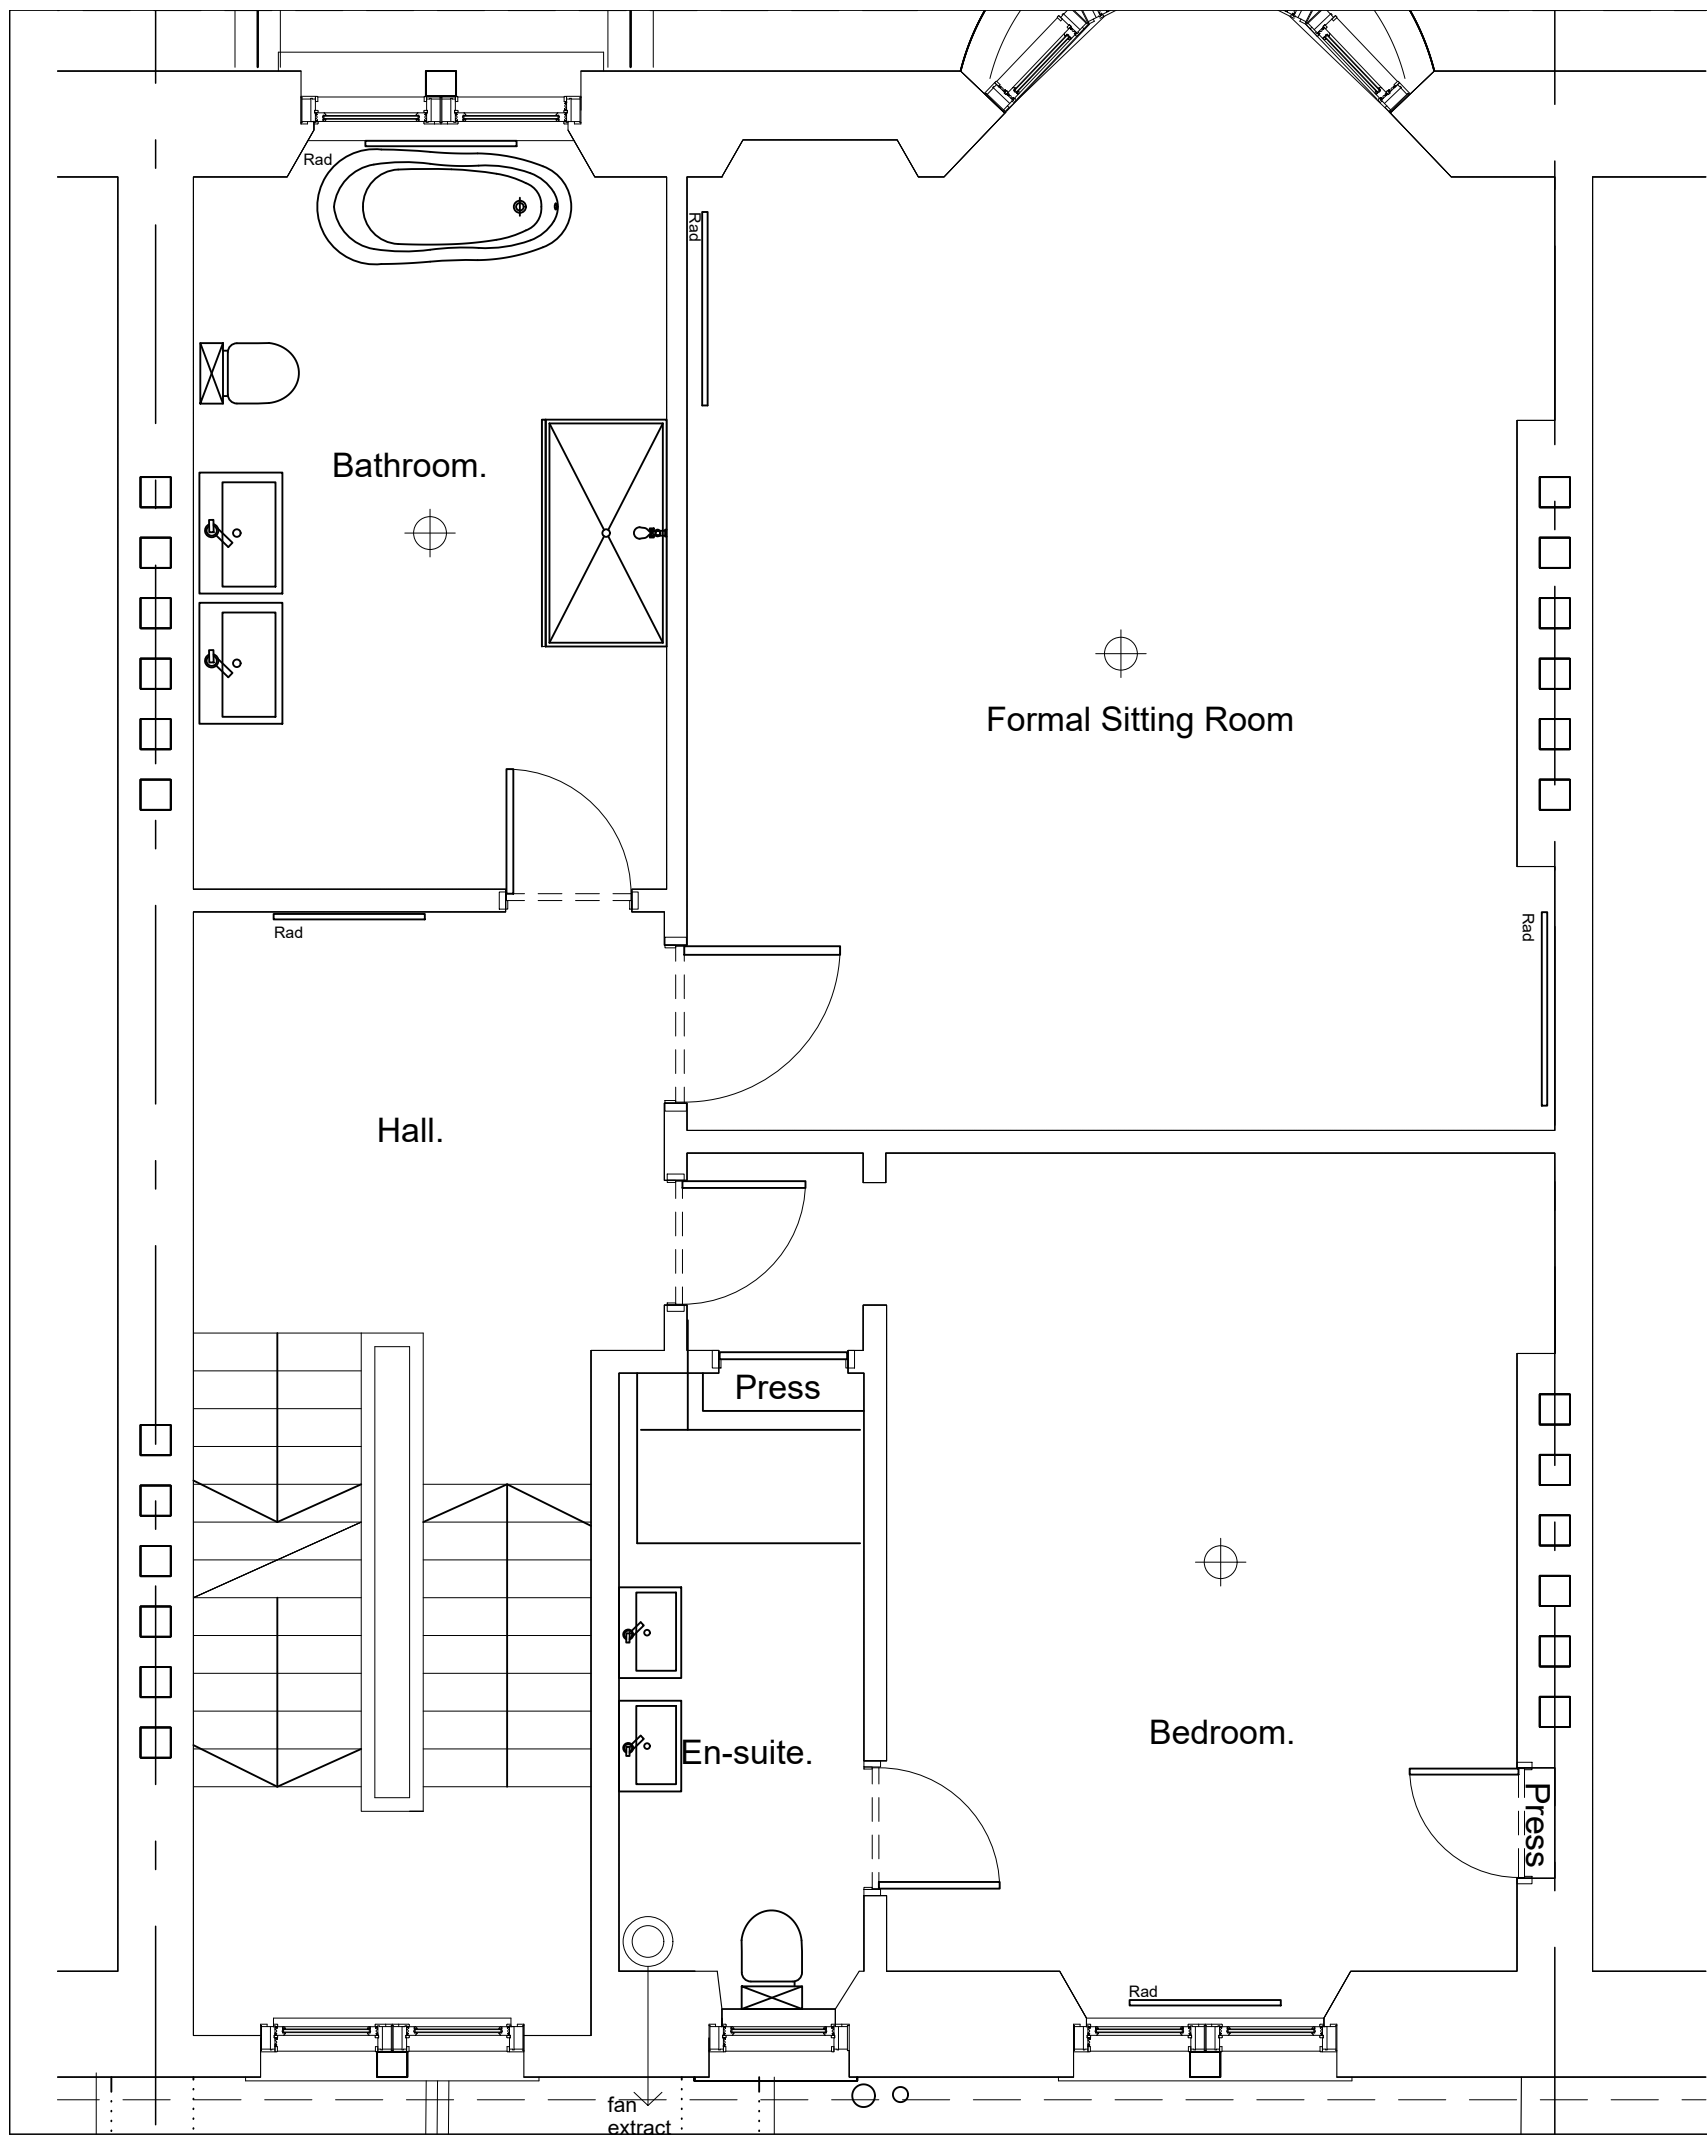

1st FLOOR PLAN EXISTING SCALE 1:50 @A3

 

Existing first Floor Plan 1:50

project	17 Kingsborough Gardens, Glasgow G12 9NH		drawn by	VG
scale	1:50 at A3	DESIGNWORKS		
date	02/09/20	<small>INTERIOR DESIGNERS & ARCHITECTS 38 GIBSON STREET GLASGOW G12 9NH TEL 0141-339-9520 FAX 0141-337-2127 E-mail info@designworks-scotland.co.uk</small>		drawing no. DW20/51/005
client	Ms L Thomson, Mr I Taylor			