
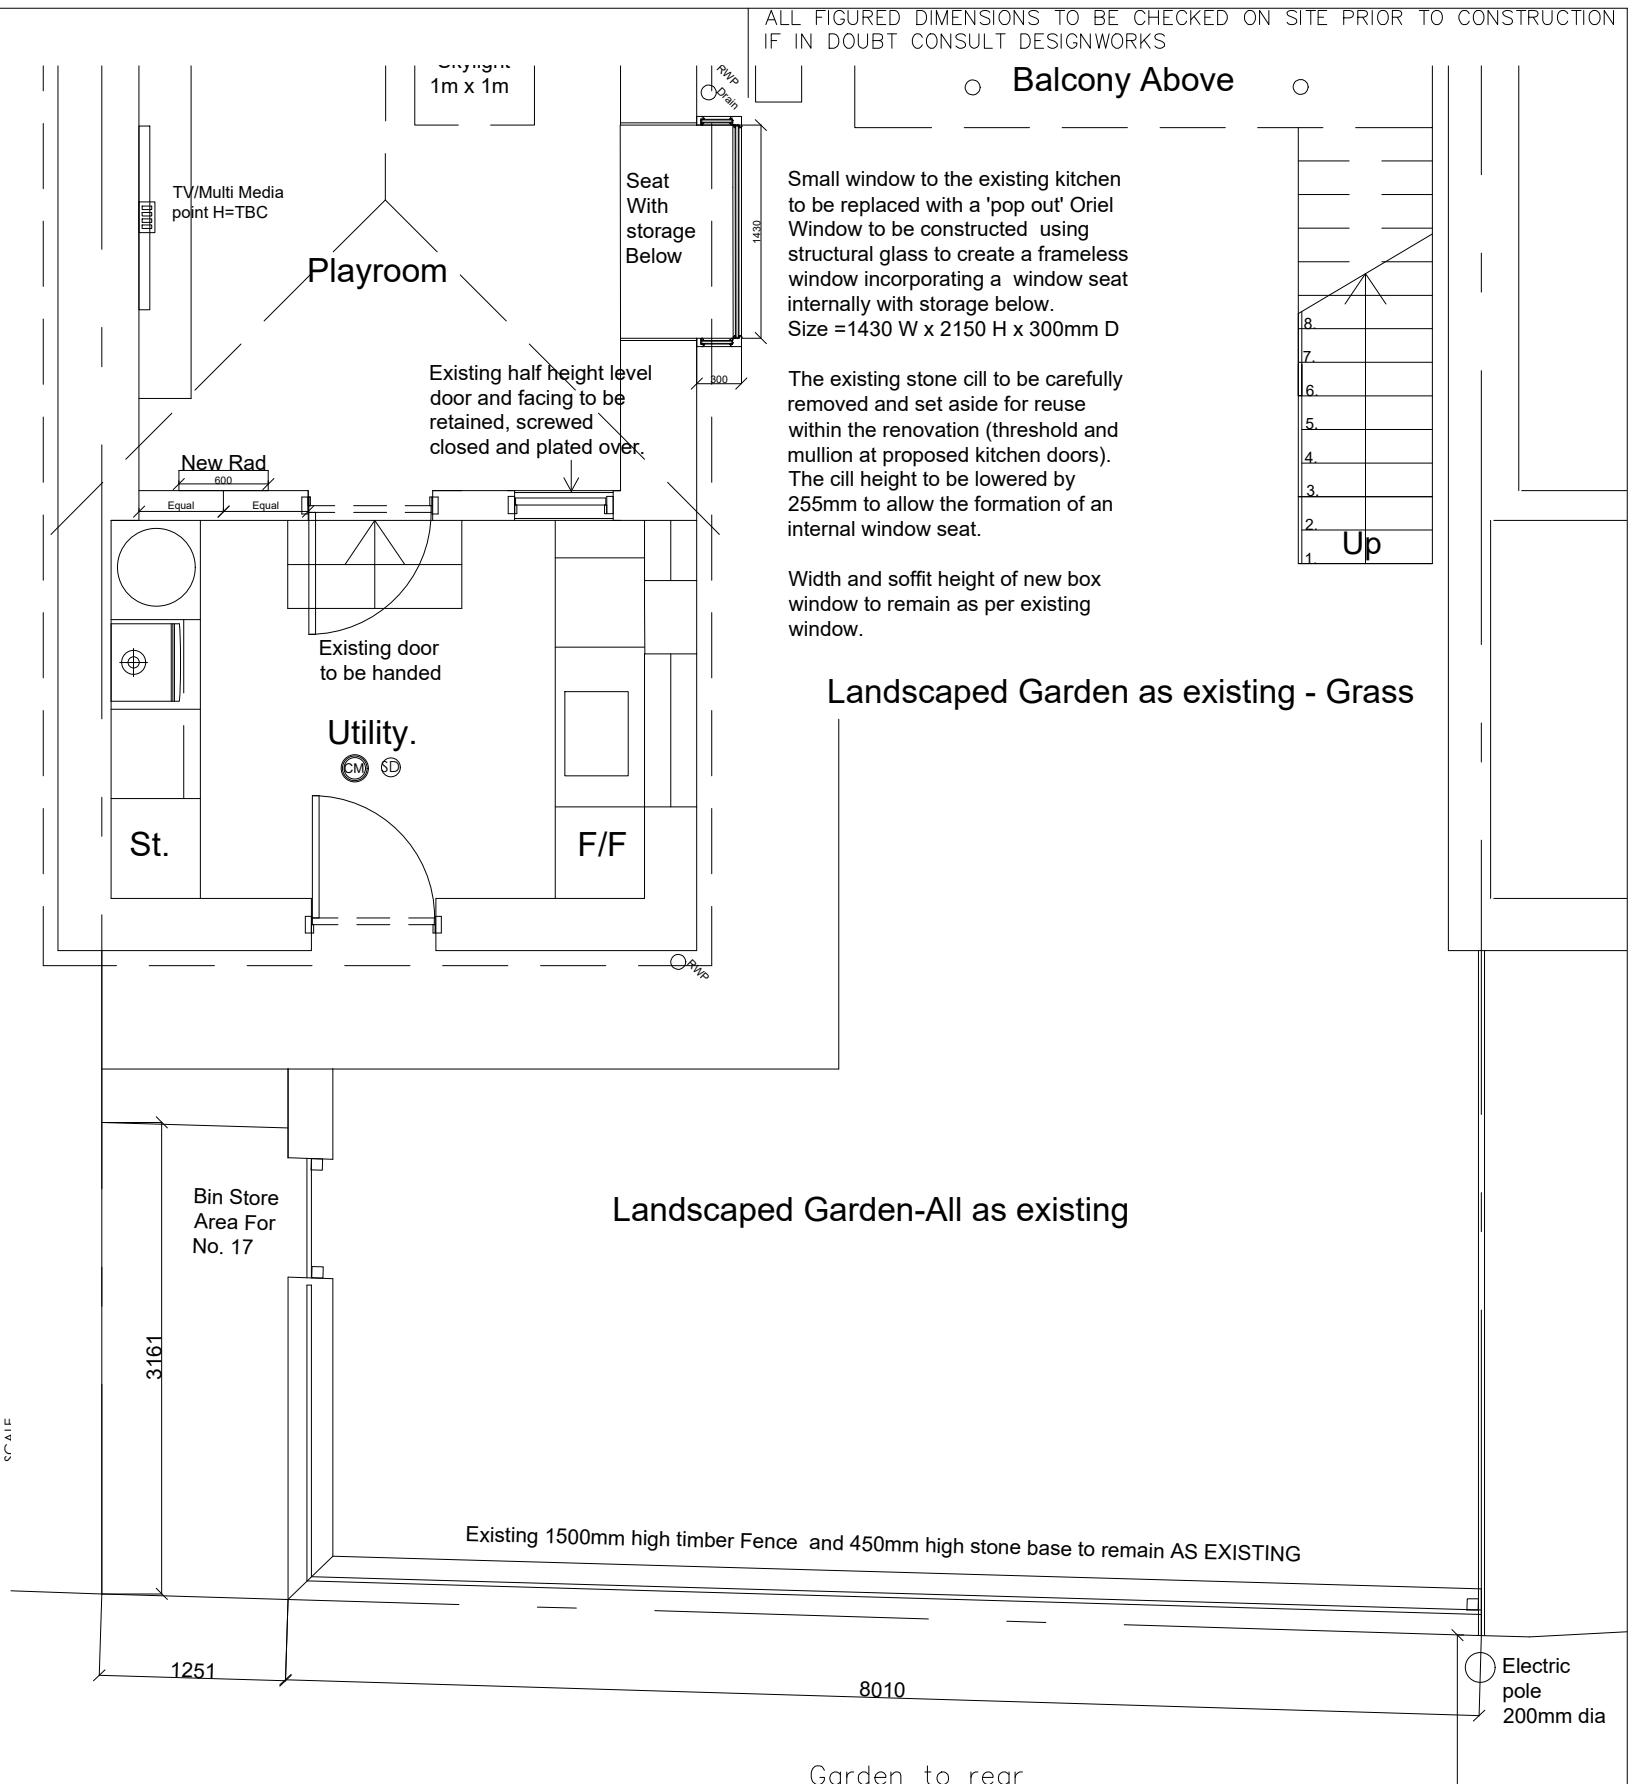


LOWER GROUND FLOOR PLAN PROPOSED SCALE 1:50 @ A3

 

Garden to rear		
project	17 Kingsborough Gardens, G12 9NH	
scale	1:100, 1:50 at A3	drawn by VG
date	02/09/20	drawing no. DW20/51/002
client	Ms L Thomson, Mr I Taylor	

**DESIGNWORKS**

INTERIOR DESIGNERS & ARCHITECTS

38 GIBSON STREET GLASGOW G12 8NX

TEL 0141-339-9520 FAX 0141-337-2127

E-mail info@designworks-scotland.co.uk