



ALL FIGURED DIMENSIONS TO BE CHECKED ON SITE PRIOR TO CONSTRUCTION
IF IN DOUBT CONSULT DESIGNWORKS

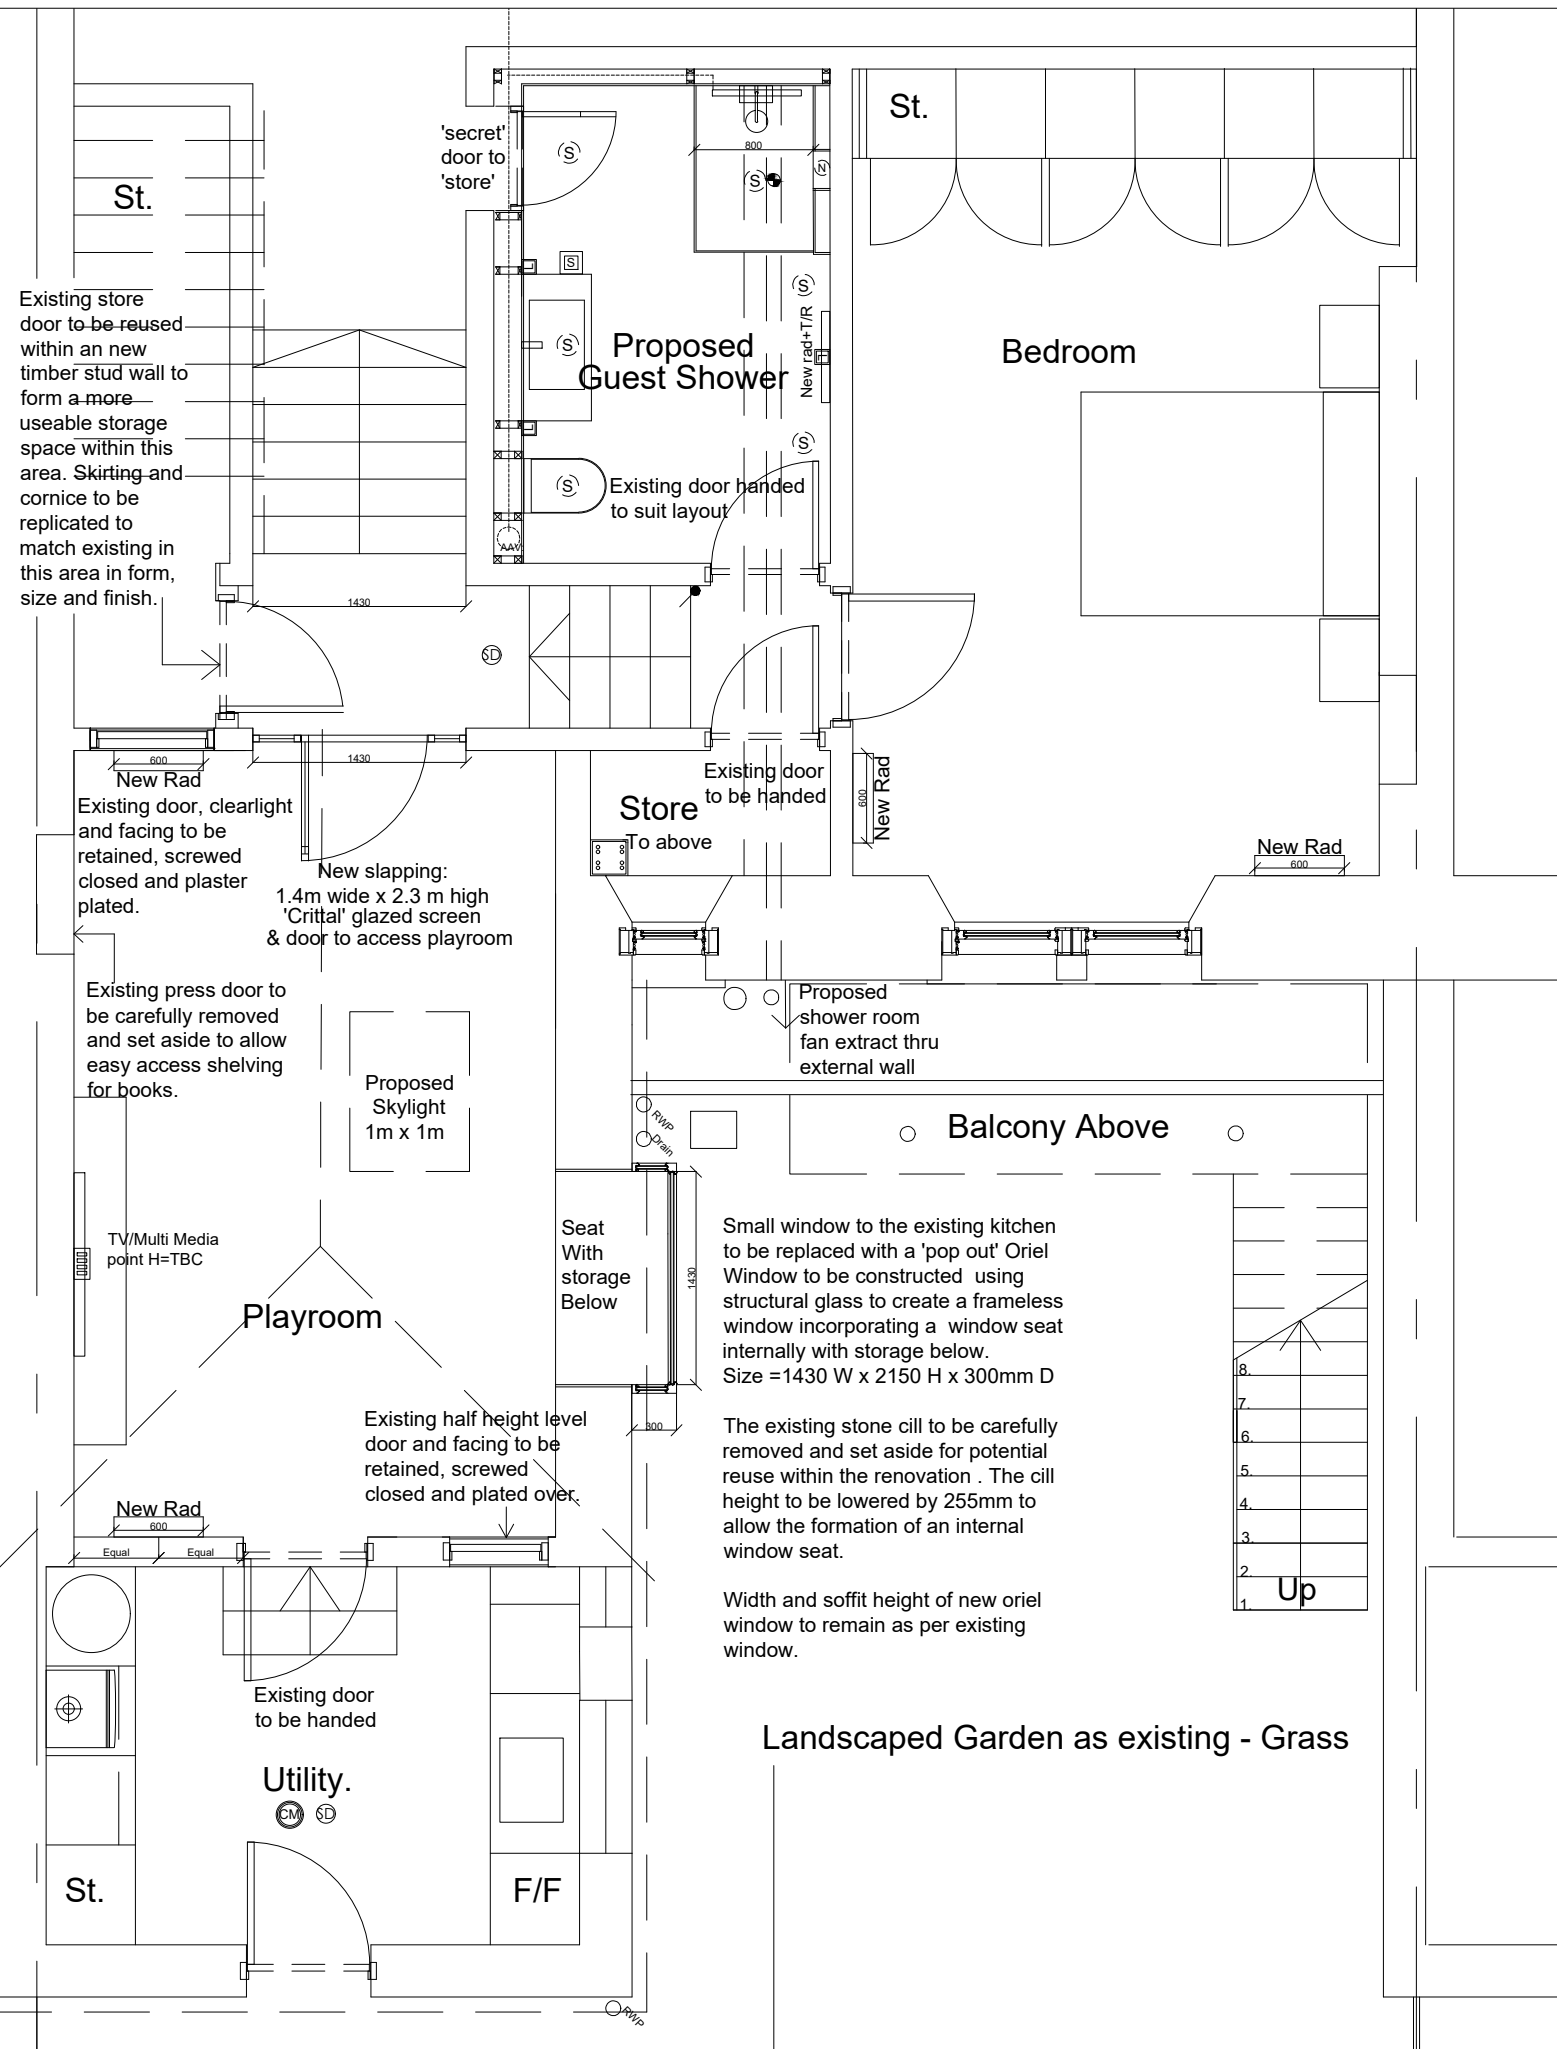

LOWER GROUND FLOOR PLAN PROPOSED SCALE 1:50 @A3

 

Landscaped Garden as existing - Grass

Proposed Lower Ground Floor 1:50

project	17 Kingsborough Gardens, Glasgow G12 9NH	
scale	1:50 at A3	drawn by VG
date	02/09/20	drawing no. DW20/51/010
client	Ms L Thomson, Mr I Taylor	

DESIGNWORKS
INTERIOR DESIGNERS & ARCHITECTS
38 GIBSON STREET GLASGOW G12 8NX
TEL 0141-339-9520 FAX 0141-337-2127
E-mail info@designworks-scotland.co.uk