



ALL FIGURED DIMENSIONS TO BE CHECKED ON SITE PRIOR TO CONSTRUCTION
IF IN DOUBT CONSULT DESIGNWORKS

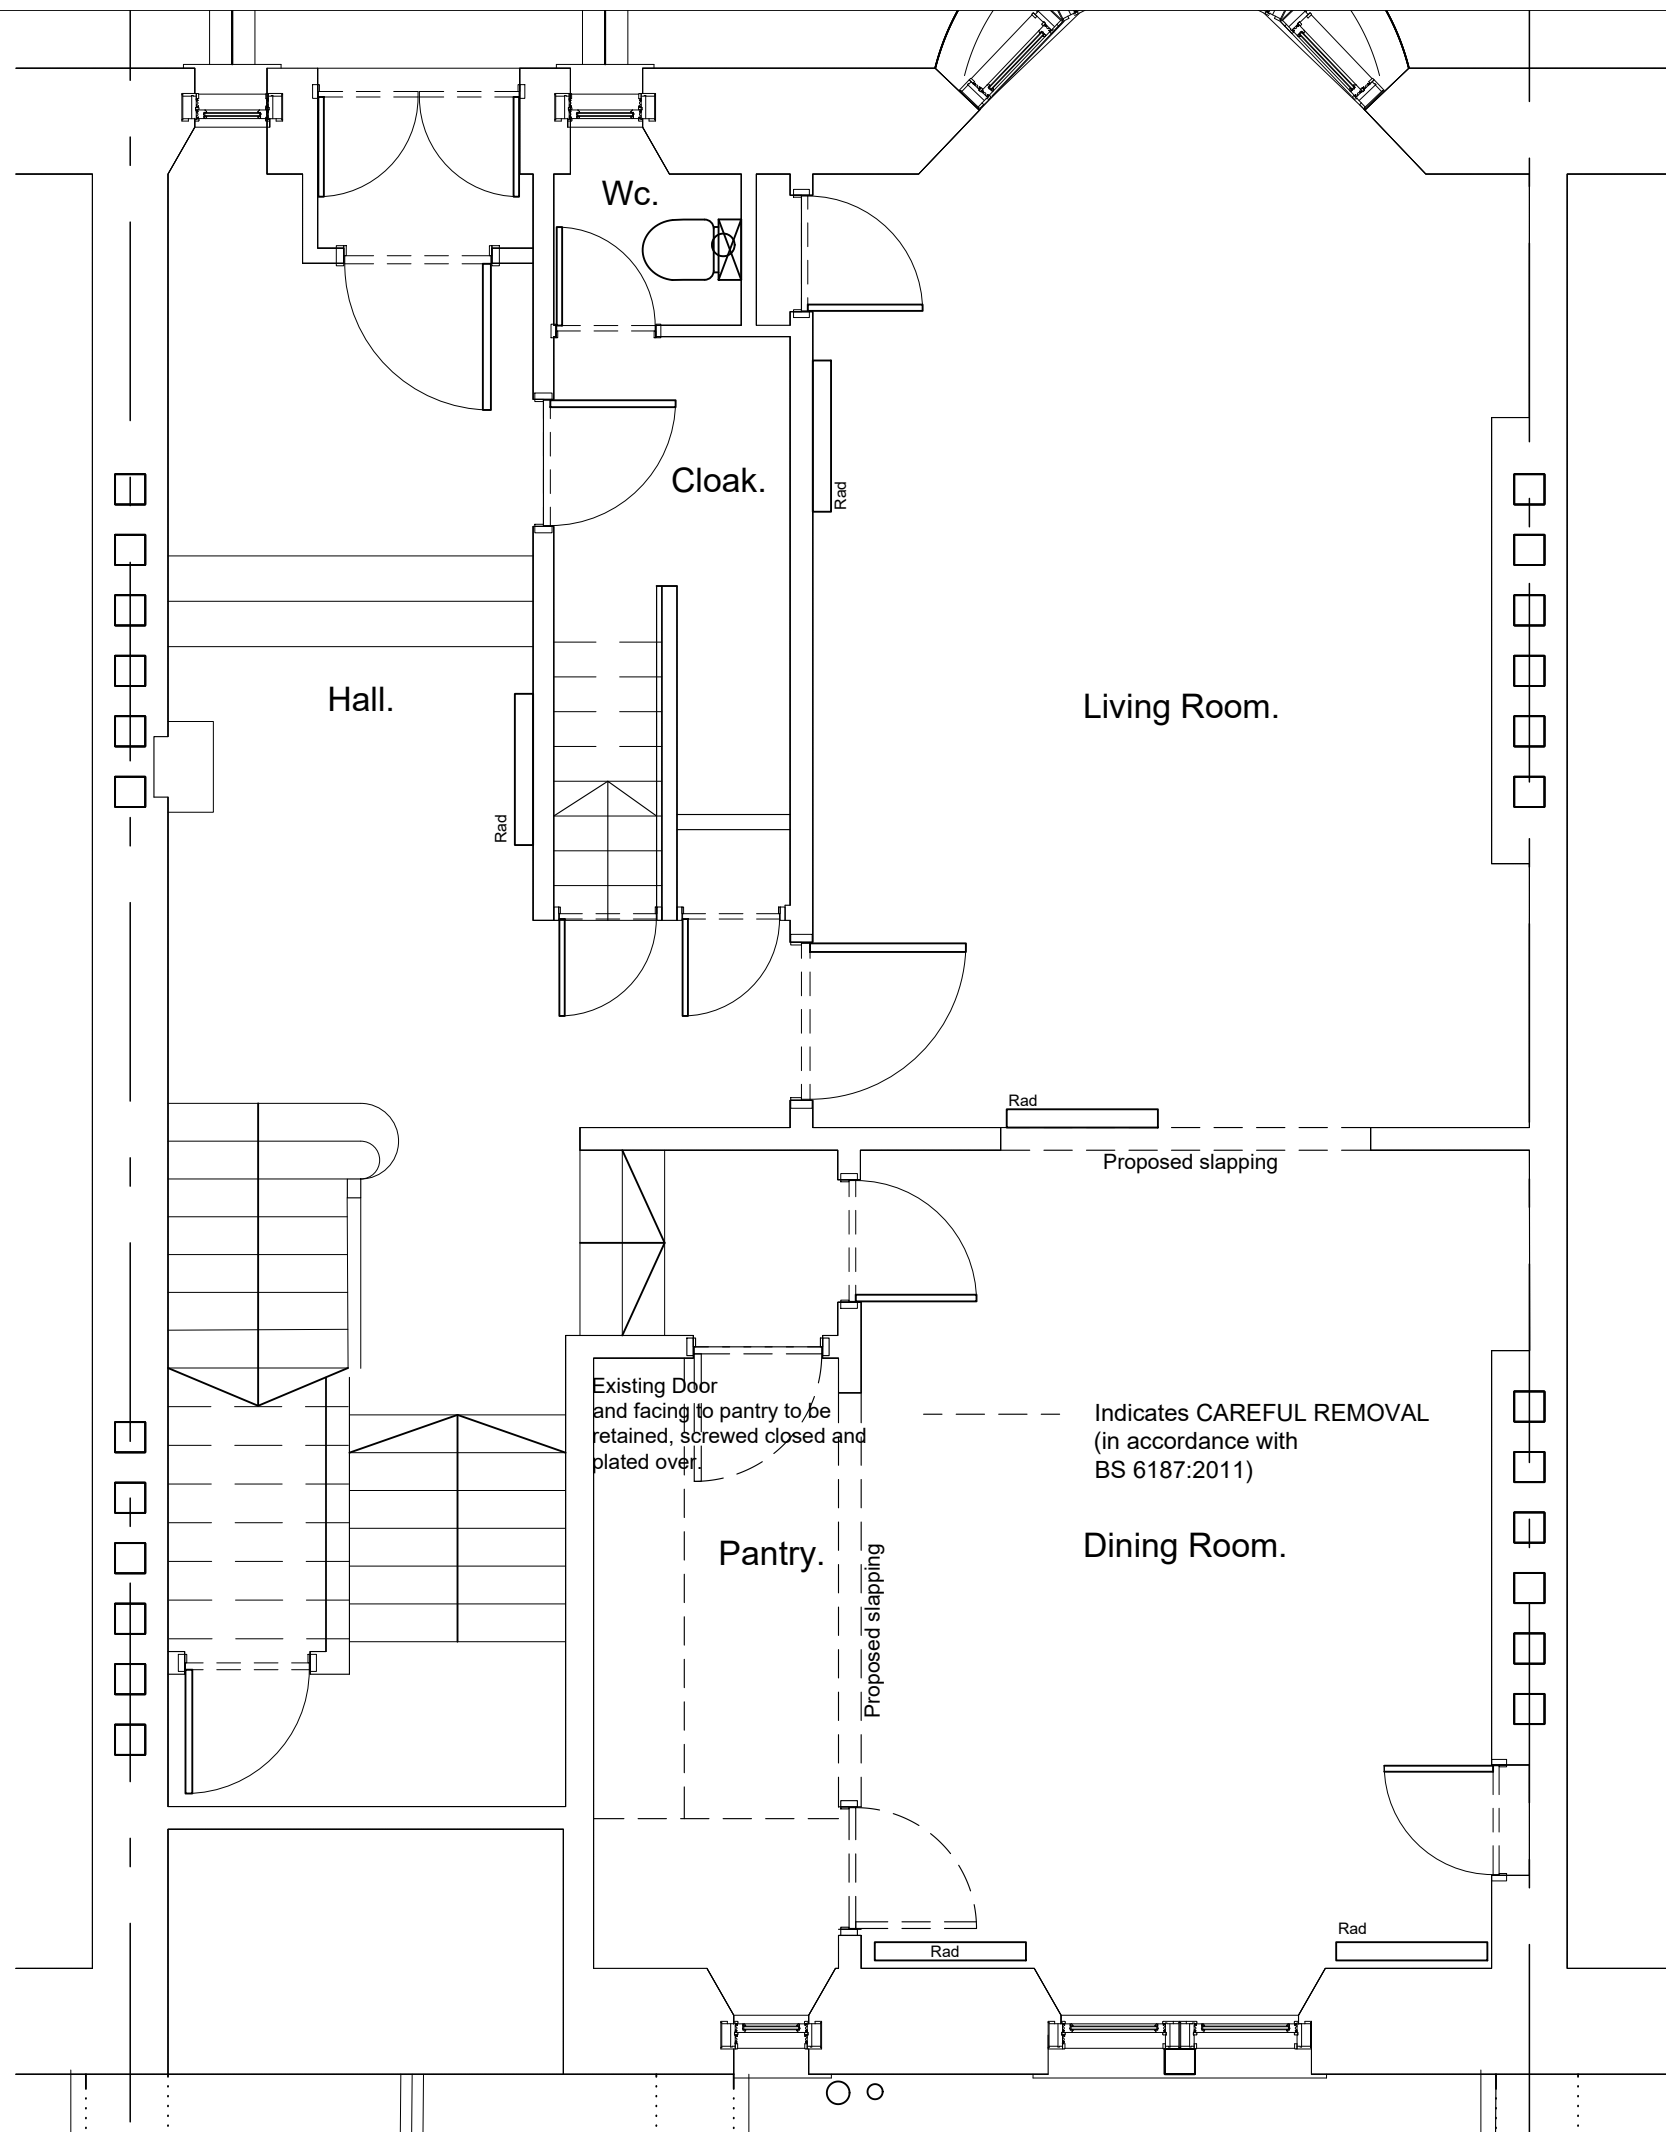

GROUND FLOOR PLAN EXISTING SCALE 1:50 @ A3

 

Existing Ground Plan 1:50

project 17 Kingsborough Gardens, Glasgow G12 9NH		drawn by VG
scale 1:50 at A3	DESIGNWORKS INTERIOR DESIGNERS & ARCHITECTS 38 GIBSON STREET GLASGOW G12 9NH TEL 0141-339-9520 FAX 0141-337-2127 E-mail info@designworks-scotland.co.uk	drawing no. DW20/51/004
date 02/09/20		client Ms L Thomson, Mr I Taylor