


ALL FIGURED DIMENSIONS TO BE CHECKED ON SITE PRIOR TO CONSTRUCTION  
IF IN DOUBT CONSULT DESIGNWORKS

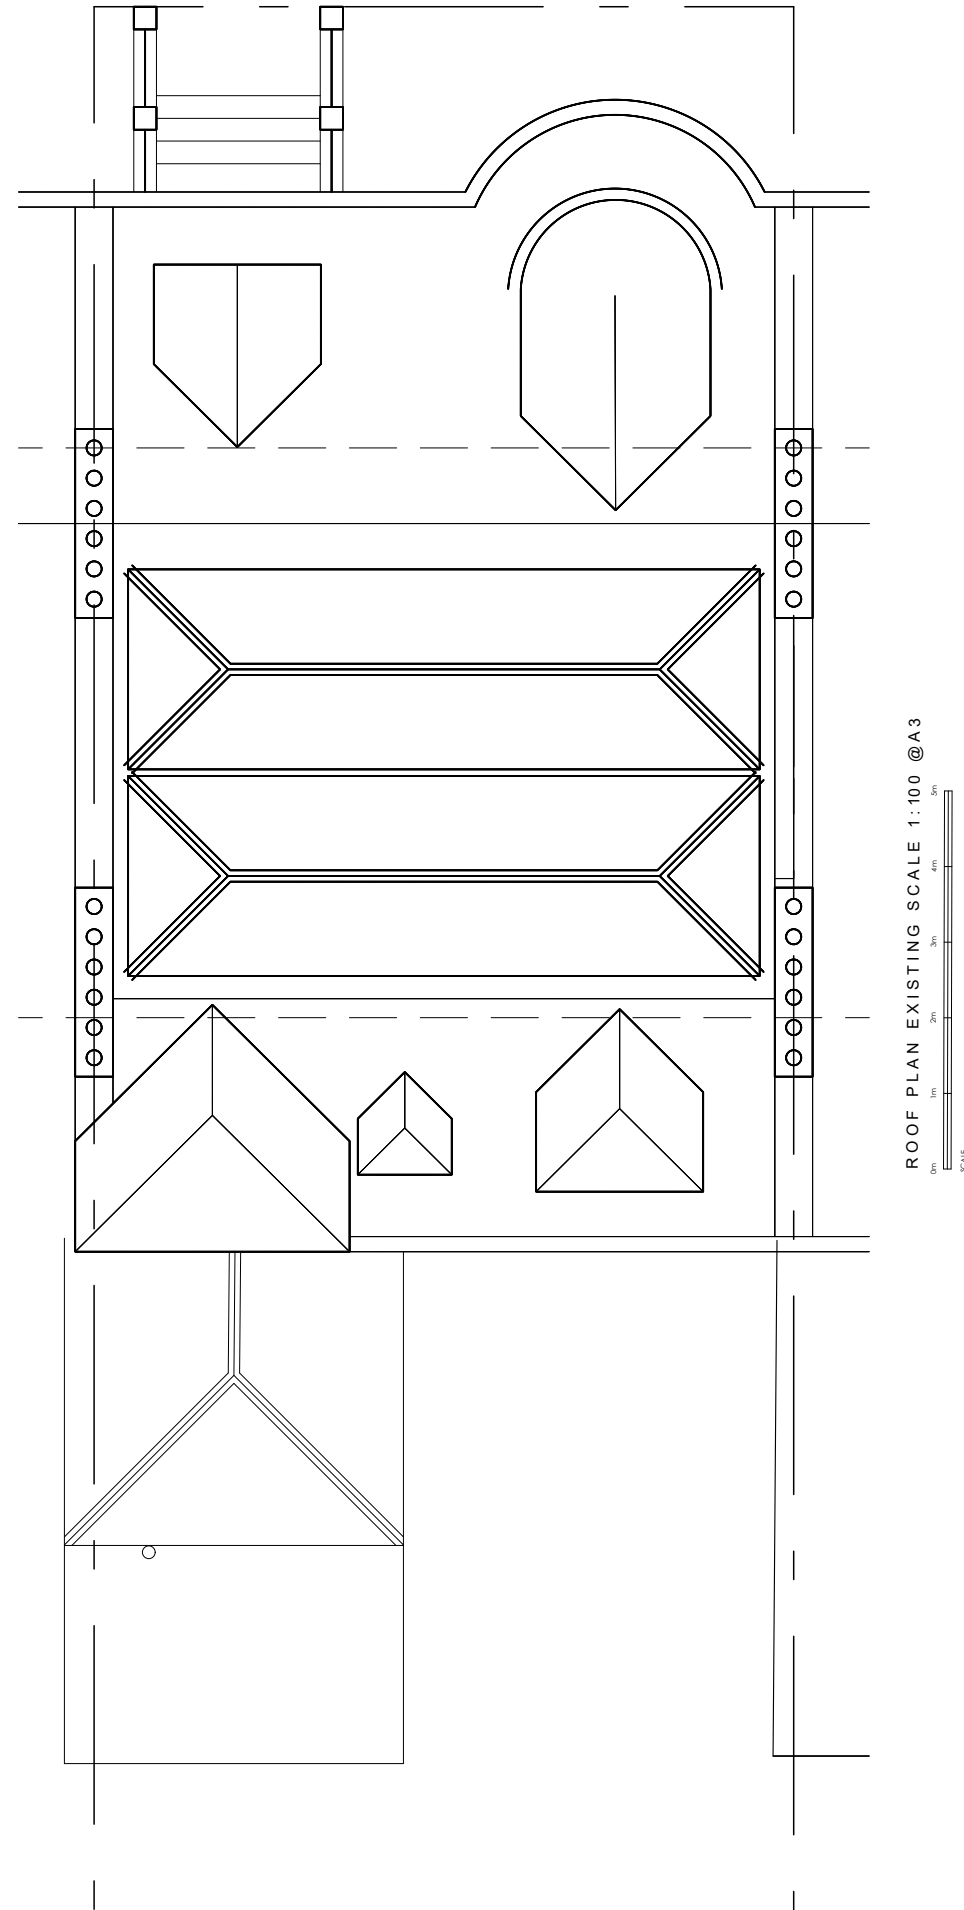

Existing Roof Plan 1:100

project 17 Kingsborough Gardens, Glasgow G12 9NH		
scale 1:100 at A3	<b>DESIGNWORKS</b> INTERIOR DESIGNERS & ARCHITECTS 38 GIBSON STREET GLASGOW G12 9NH TEL 0141-339-9520 FAX 0141-337-2127 E-mail info@designworks-scotland.co.uk	drawn by VG
date 02/09/20		drawing no. DW20/51/007
client Ms L Thomson, Mr I Taylor		