
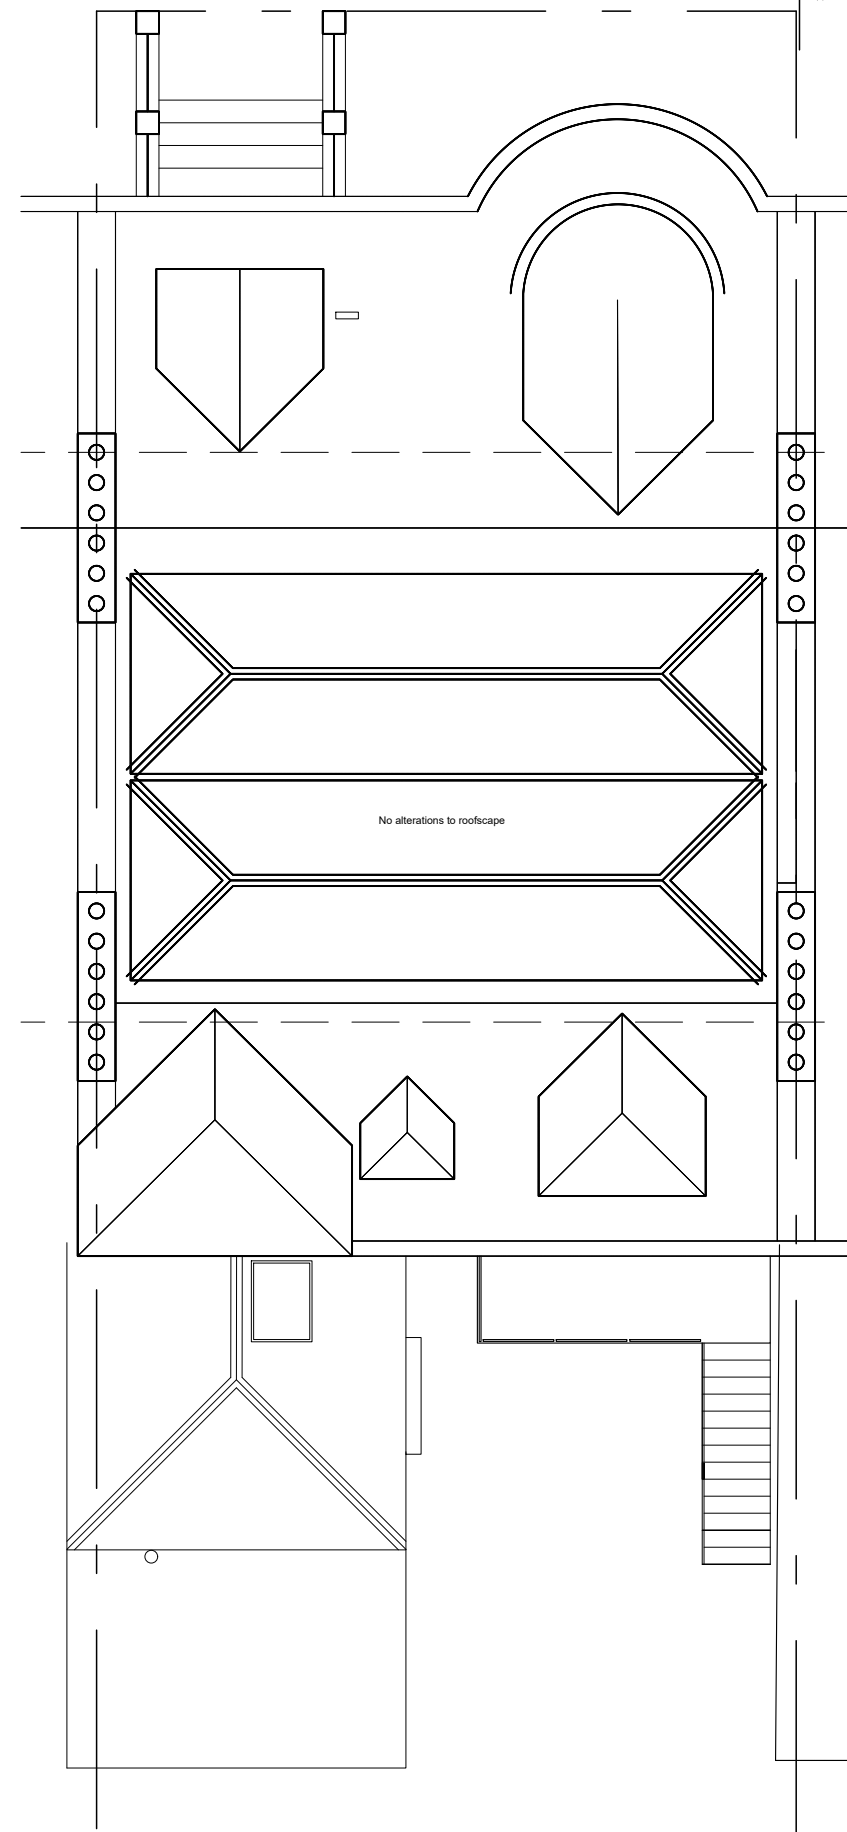


ALL FIGURED DIMENSIONS TO BE CHECKED ON SITE PRIOR TO CONSTRUCTION
IF IN DOUBT CONSULT DESIGNWORKS

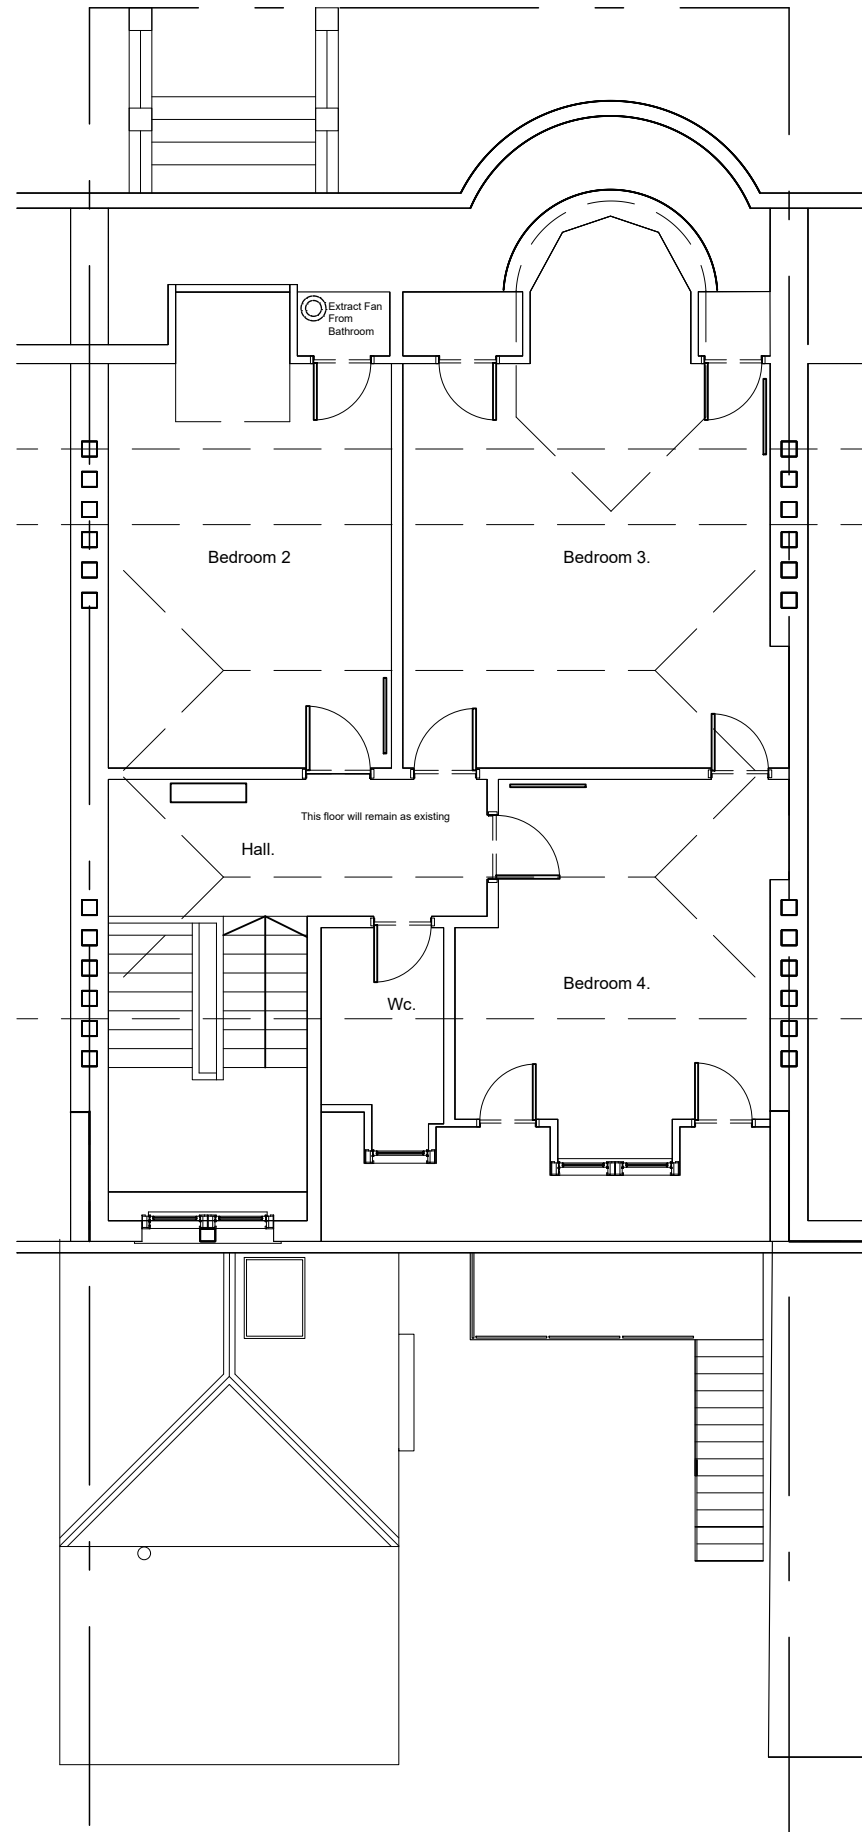

Proposed 2nd floor and roof plan 1:100

There is no change to the internal arrangement or use of the second floor or main roof. However, the single storey roof at the lower ground level has a proposed rooflight as noted.

project 17 Kingsborough Gardens, G12 9NH		
scale 1:100 at A3	DESIGNWORKS	drawn by VG
date 02/09/20	INTERIOR DESIGNERS & ARCHITECTS 38 GIBSON STREET GLASGOW G12 8NX TEL 0141-339-9520 FAX 0141-337-2127 E-mail info@designworks-scotland.co.uk	drawing no. DW20/51/015
client Ms L Thomson, Mr I Taylor		