





PROPOSED REAR ELEVATION

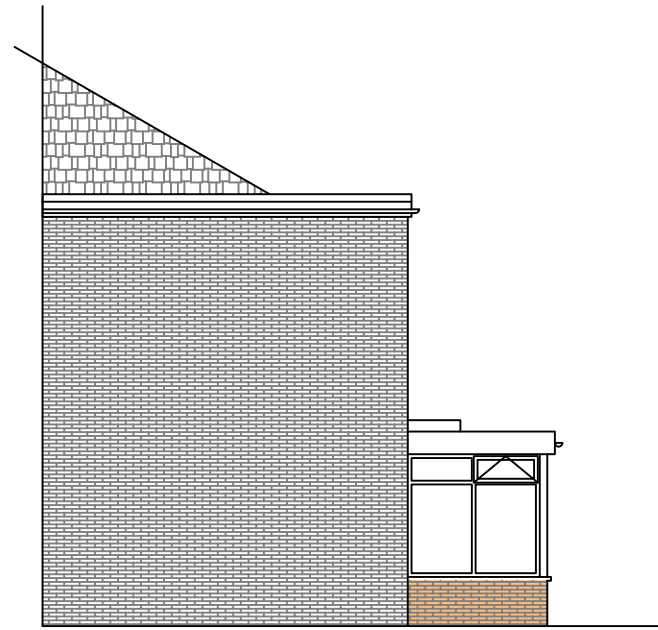

PROPOSED SIDE ELEVATION

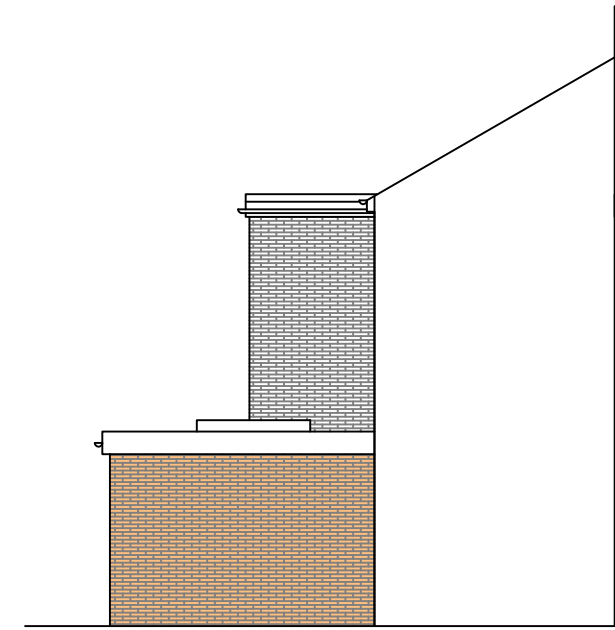

PROPOSED SIDE ELEVATION

06 PROPOSED ELEVATIONS
SCALE 1:100 @ A3



66 Links Road, Cullercoats, NE30 3DZ
m: 07525416310
e: tom@abtoconsultants.co.uk

DRAWING NO	DATE	DRAWING	PROJECT
06	11-10-2021	PLANNING DRAWINGS PROPOSED ELEVATIONS	357 PLESSEY ROAD , BLYTH NE24 3LW
DRAWN	SCALE		
MH	1:100 @ A3		