





EXISTING REAR ELEVATION

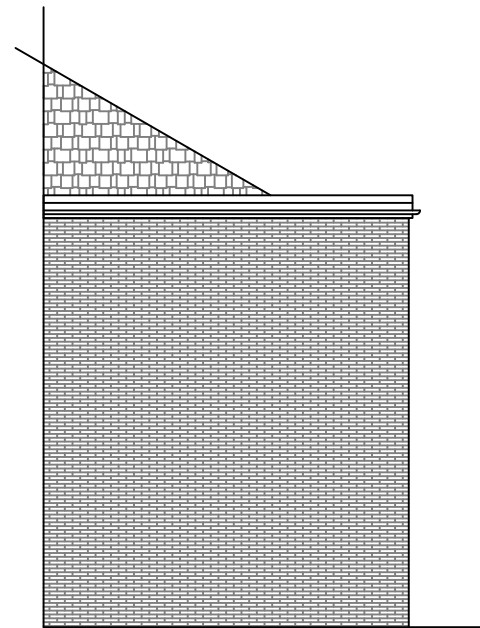

EXISTING SIDE ELEVATION

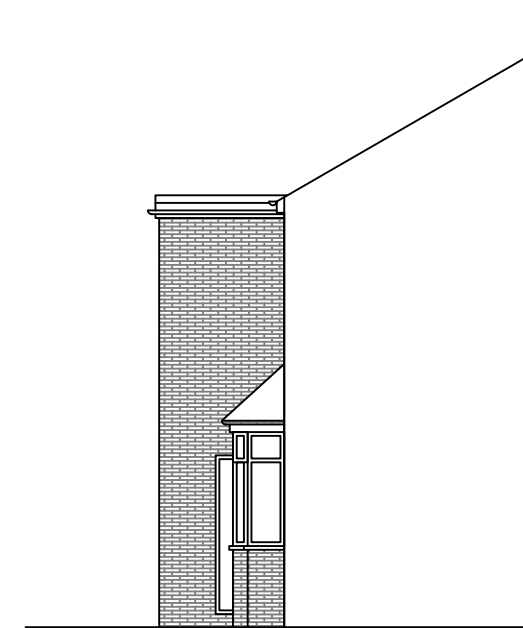

EXISTING SIDE ELEVATION

03 EXISTING ELEVATION
SCALE 1:100@ A3



66 Links Road, Cullercoats, NE30 3DZ
m: 07525416310
e: tom@abtoconsultants.co.uk

DRAWING NO	DATE	DRAWING	PROJECT
03	11-10-2021	PLANNING DRAWINGS EXISTING ELEVATIONS	357 PLESSEY ROAD , BLYTH NE24 3LW
DRAWN	SCALE		
MH	1:100 @ A3		