


23,365mm

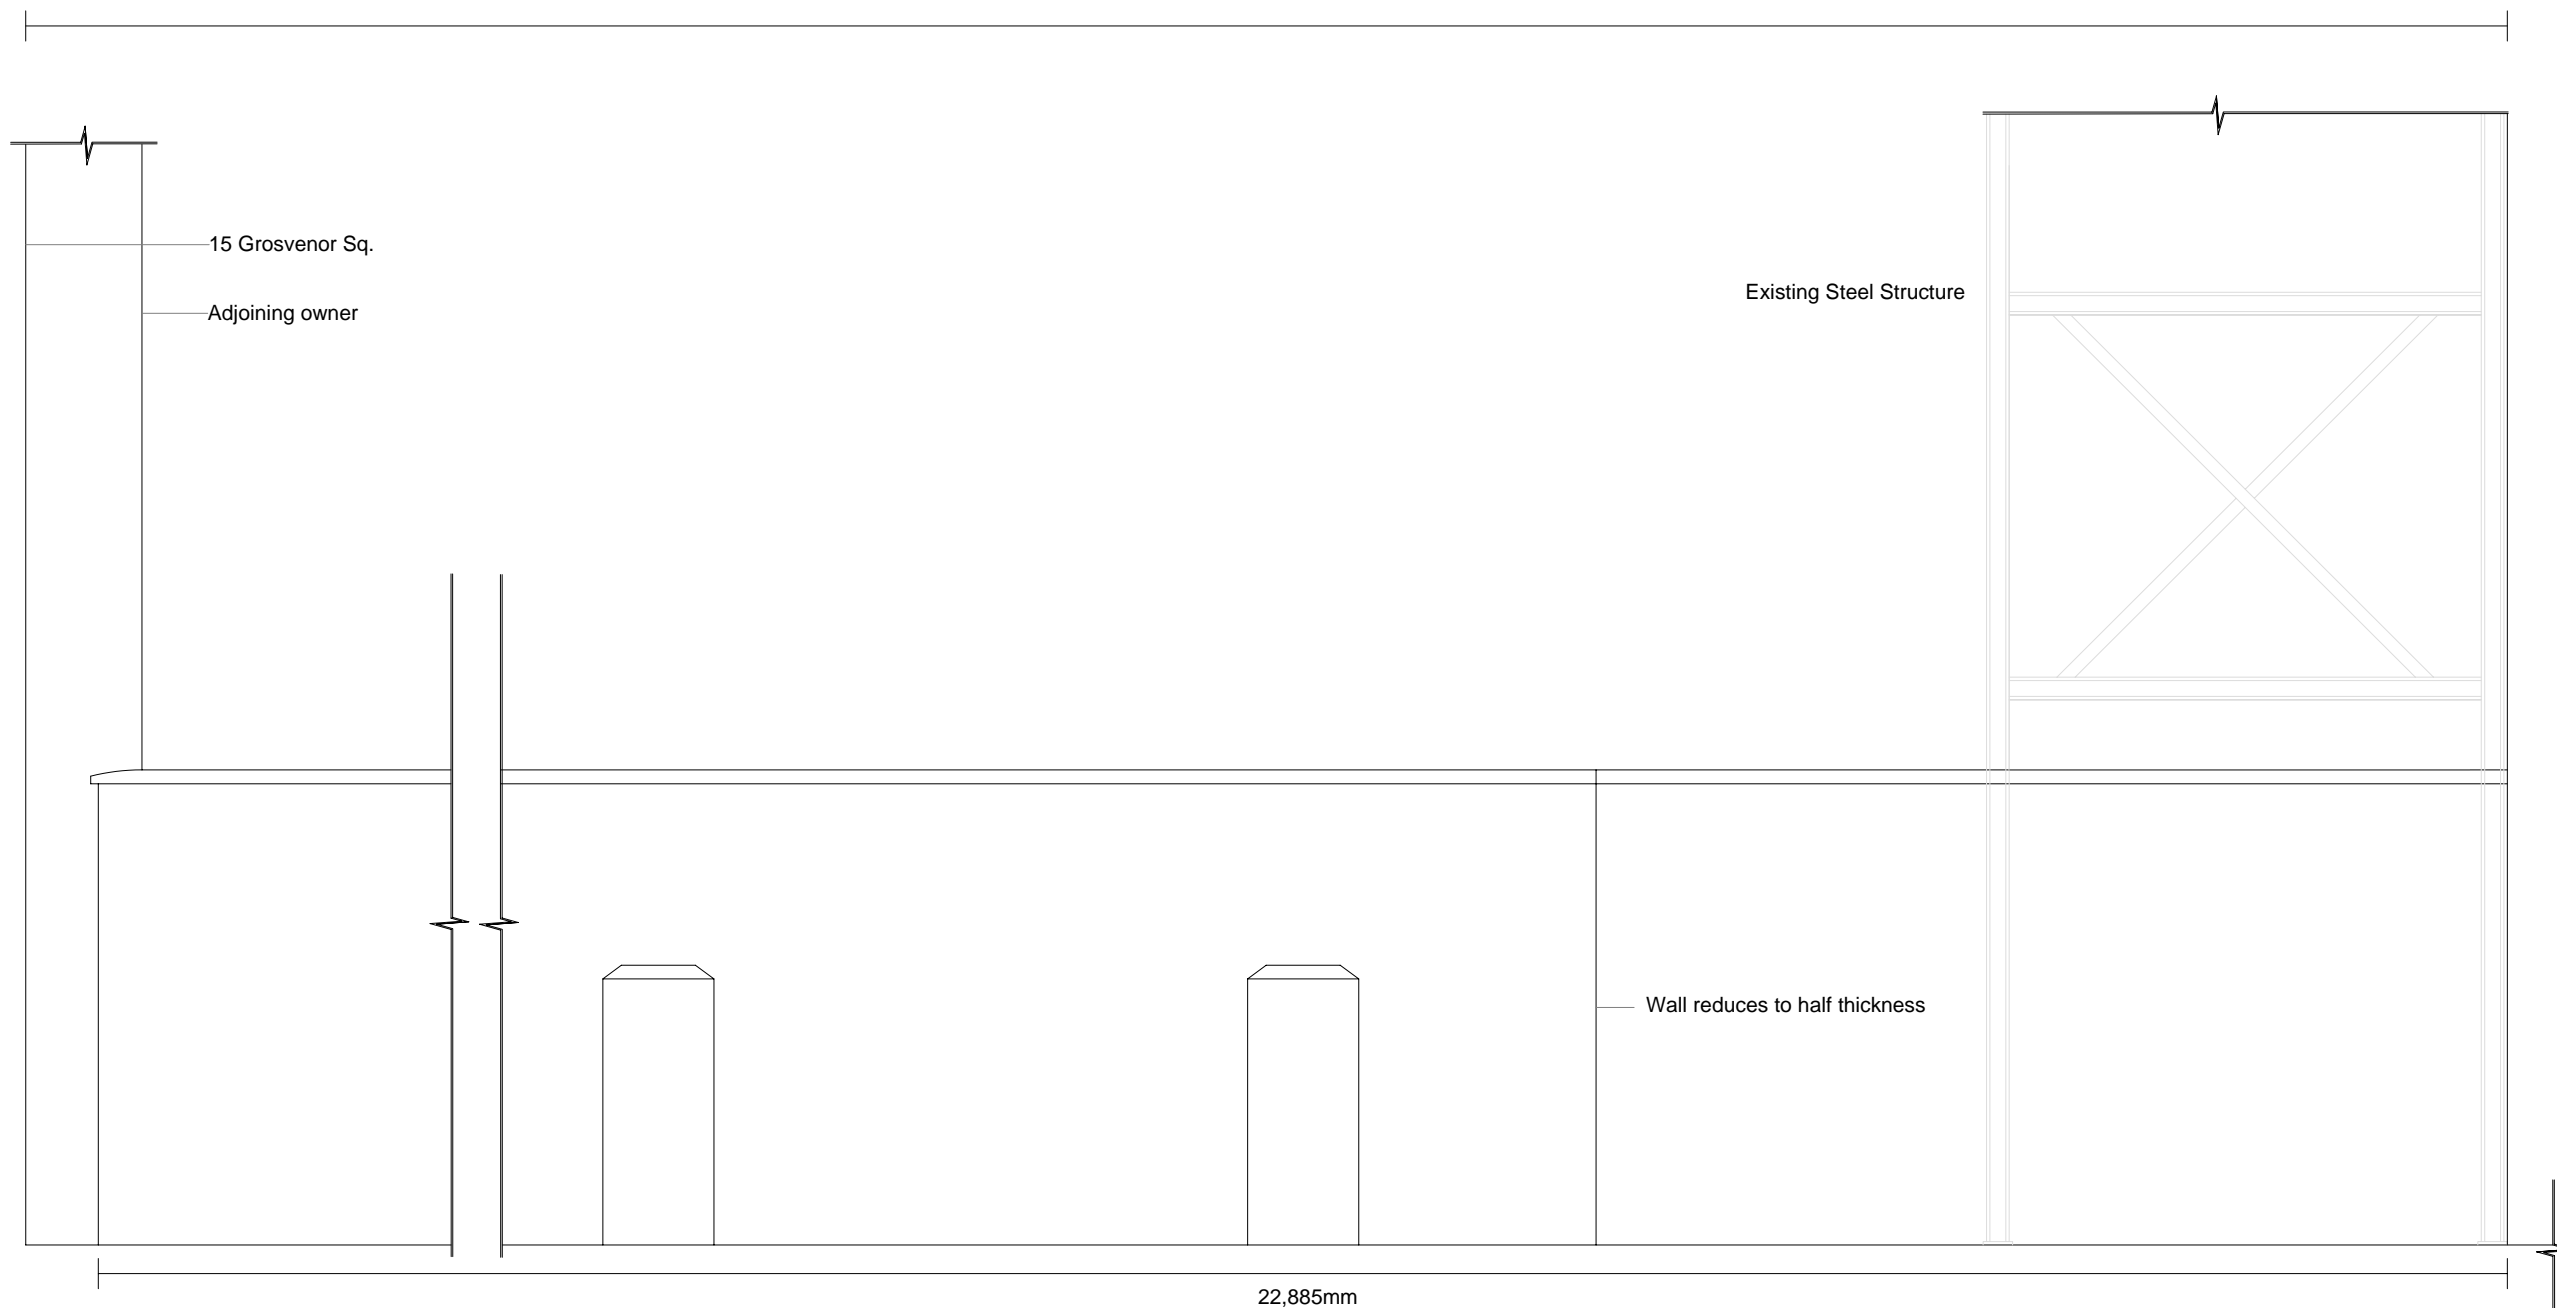

### Existing Boundary Wall Section B-B

**NOTES:**

1. Not to be used for construction purposes
2. Not to be scaled from other than for planning purposes
3. Ramp and hand rails and services omitted for clarity



Chartered Building Surveyors  
Construction & Property Consultant  
Tel: 020 8905 7505  
Symal House, 423 Edgware Road,  
London, NW9 0HU

Date of Measurement	2020
Measured By	WC
Measurement Standard	Code of measuring practice 6th edition
Drawn By	WC
Checked By	JC
<b>Title:</b>	As Existing Boundary Wall Railings- Section BB
<b>Location:</b>	14/15 Grosvenor Sq.
<b>Date:</b>	July 2020
<b>Scale:</b>	1:50@ A3

Rev	Date	Notes:

Dwg. No.: 19-051A-04