



Section A - A / Northeast Elevation



Existing Site Plan

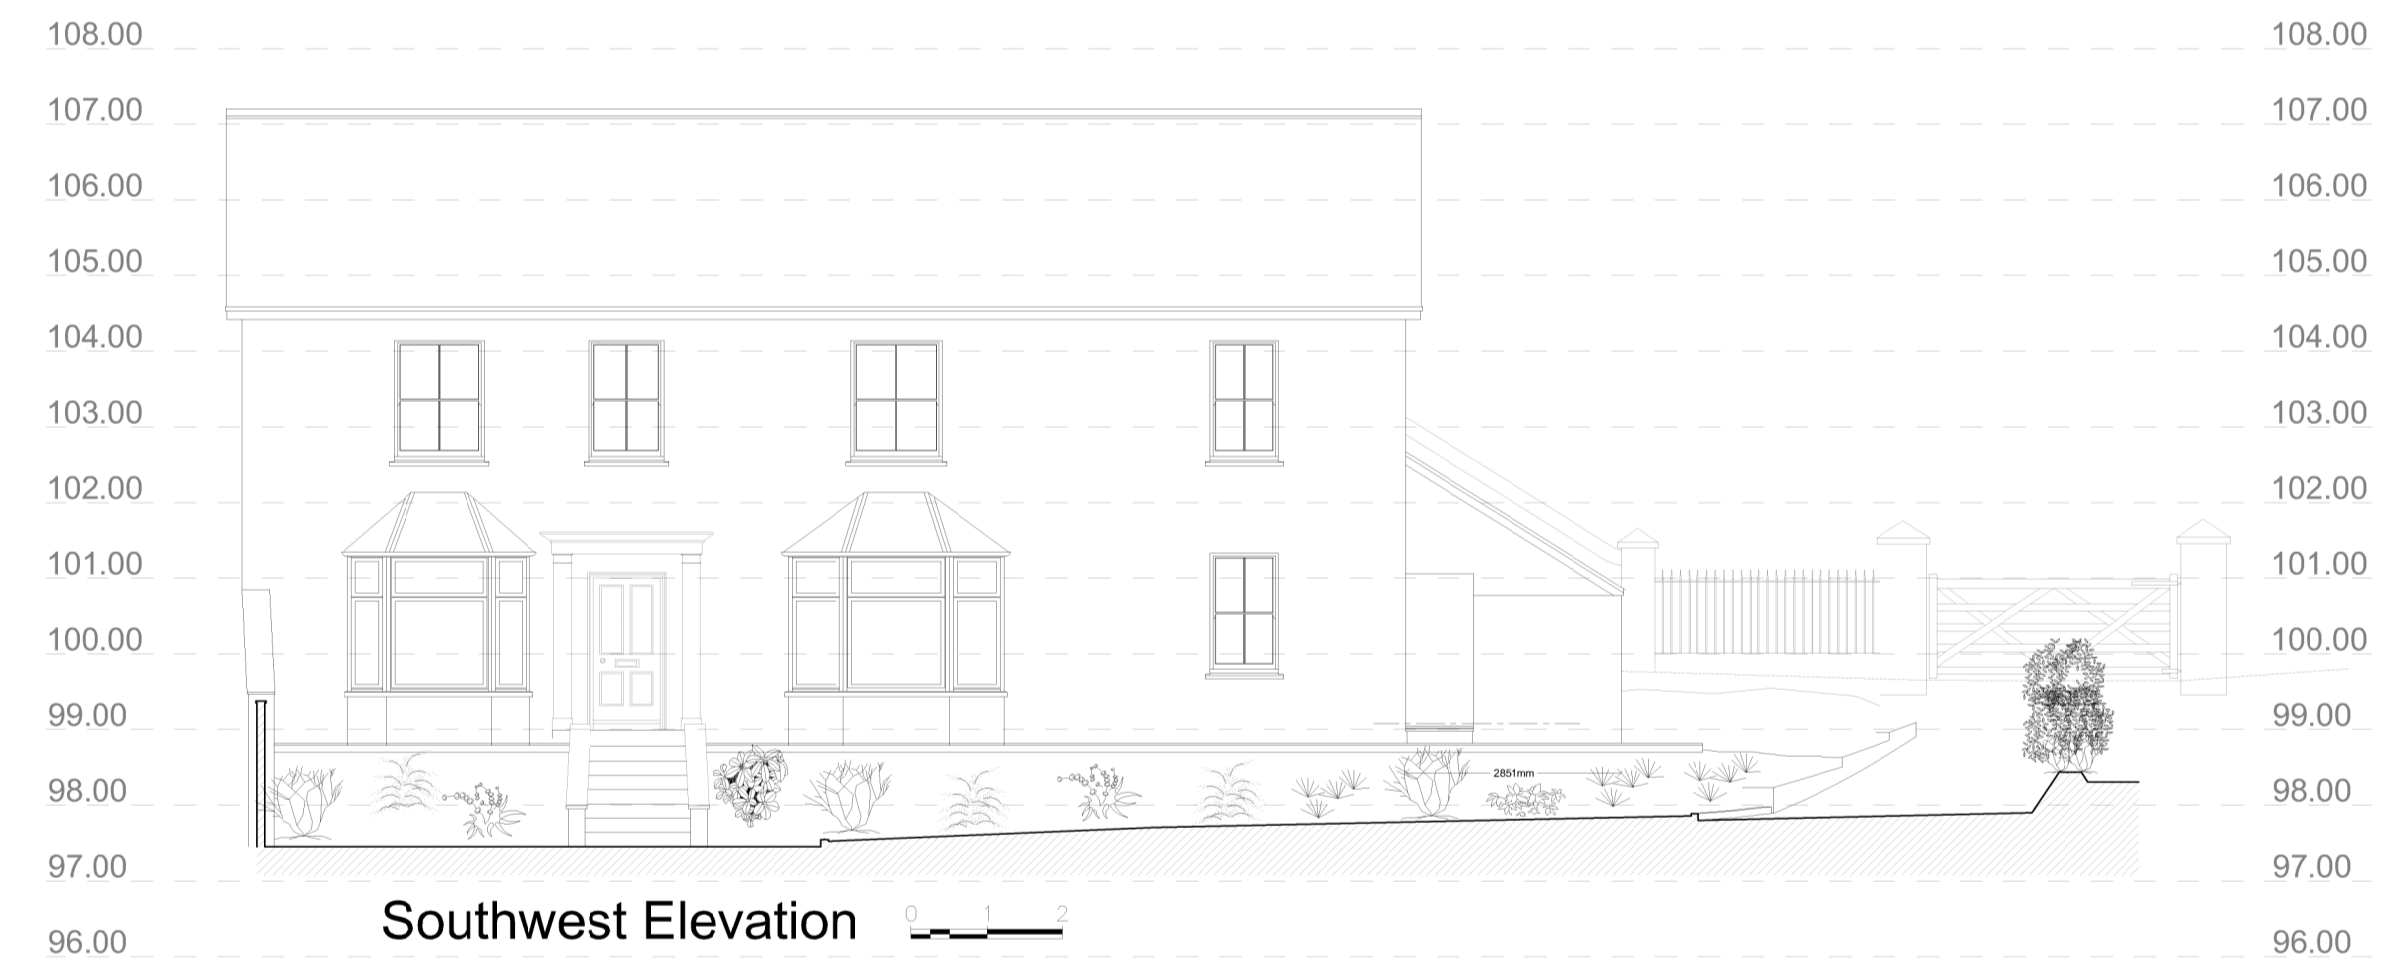

Southwest Elevation

 

Section B - B / Northwest Elevation



NICHOLAS D OKE
 26 TAYLOR CRESCENT,
 WESTWARD HO!
 07422533332
 nicholasdoke@gmail.com

No:	Description:	Date:

EXISTING PLANS

THIS DRAWING IS COPYRIGHT OF NICHOLAS D OKE

External Alterations at:
 Riversdale House
 Weare Giffard
 Bideford
 Devon
 EX39 4QR

Project: 63/21
 Date: November 2021
 Client: Mrs D Dunn
 Scale: 1:50; 1:100