




Section A - A / Northeast Elevation

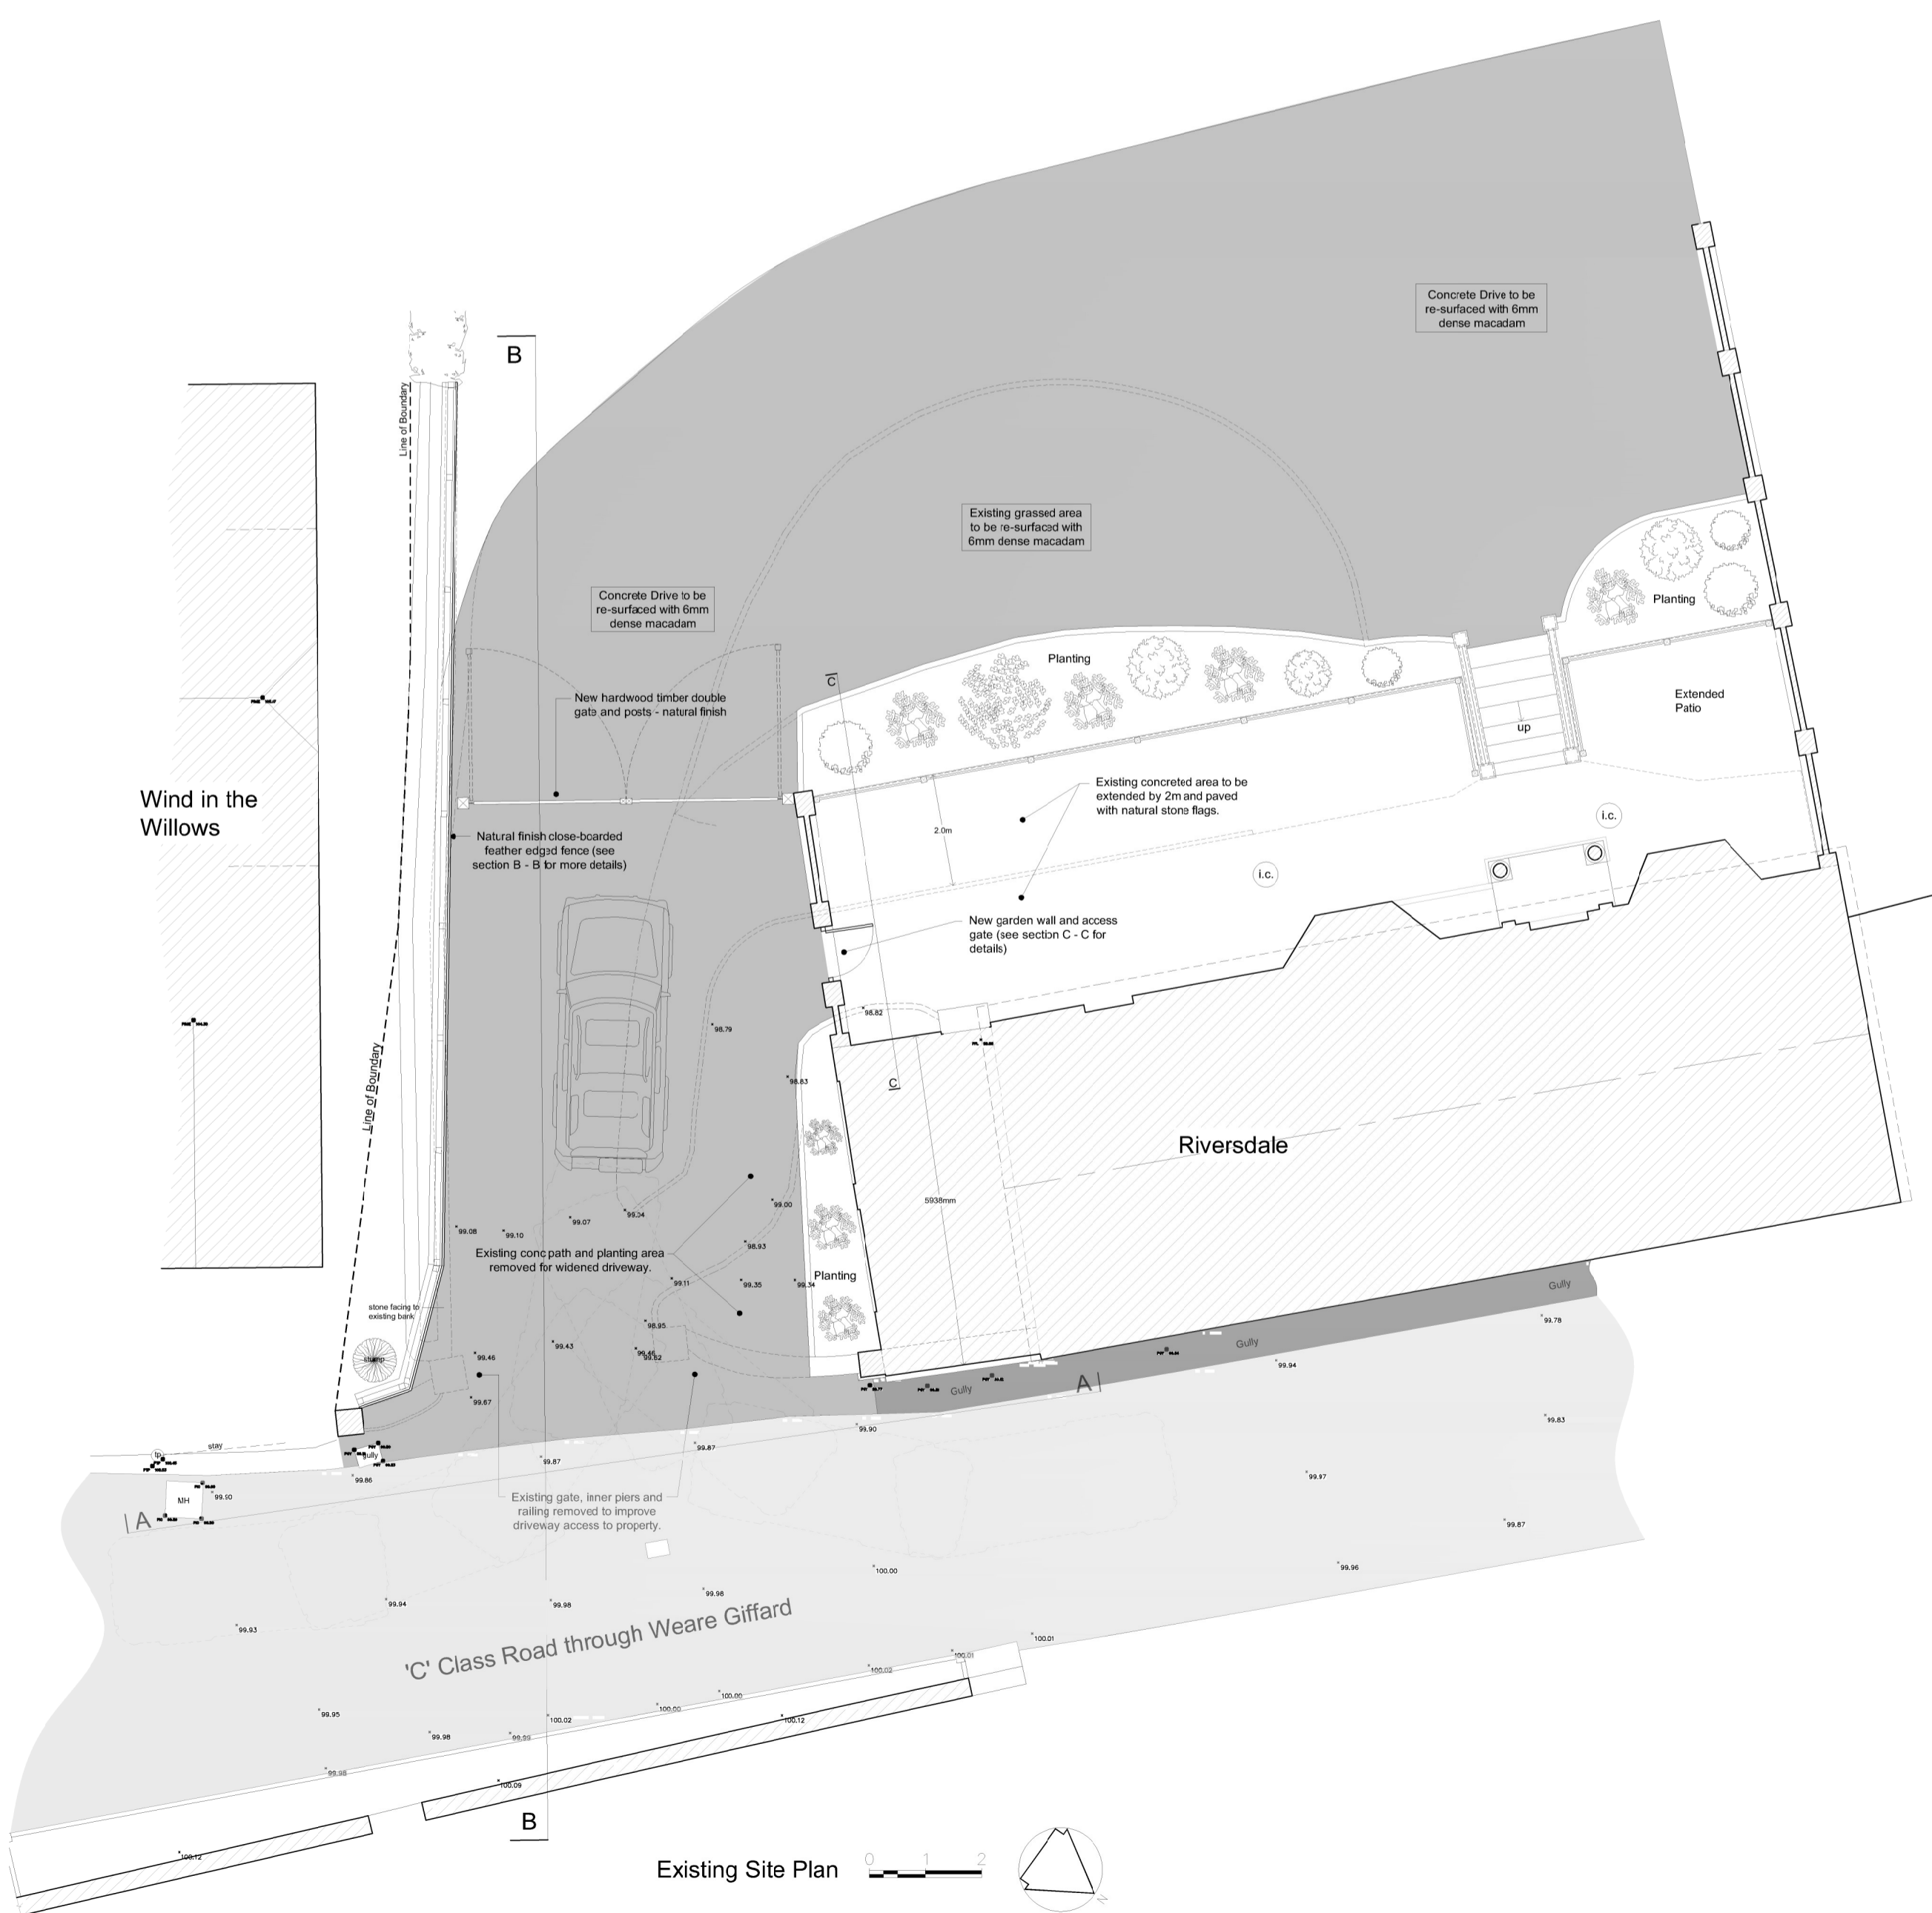

Southwest Elevation

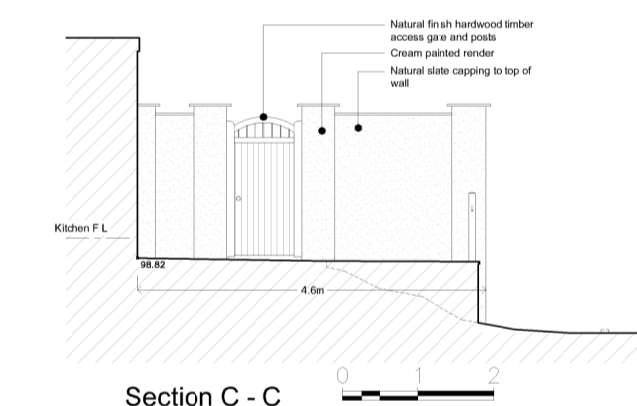

Section C - C

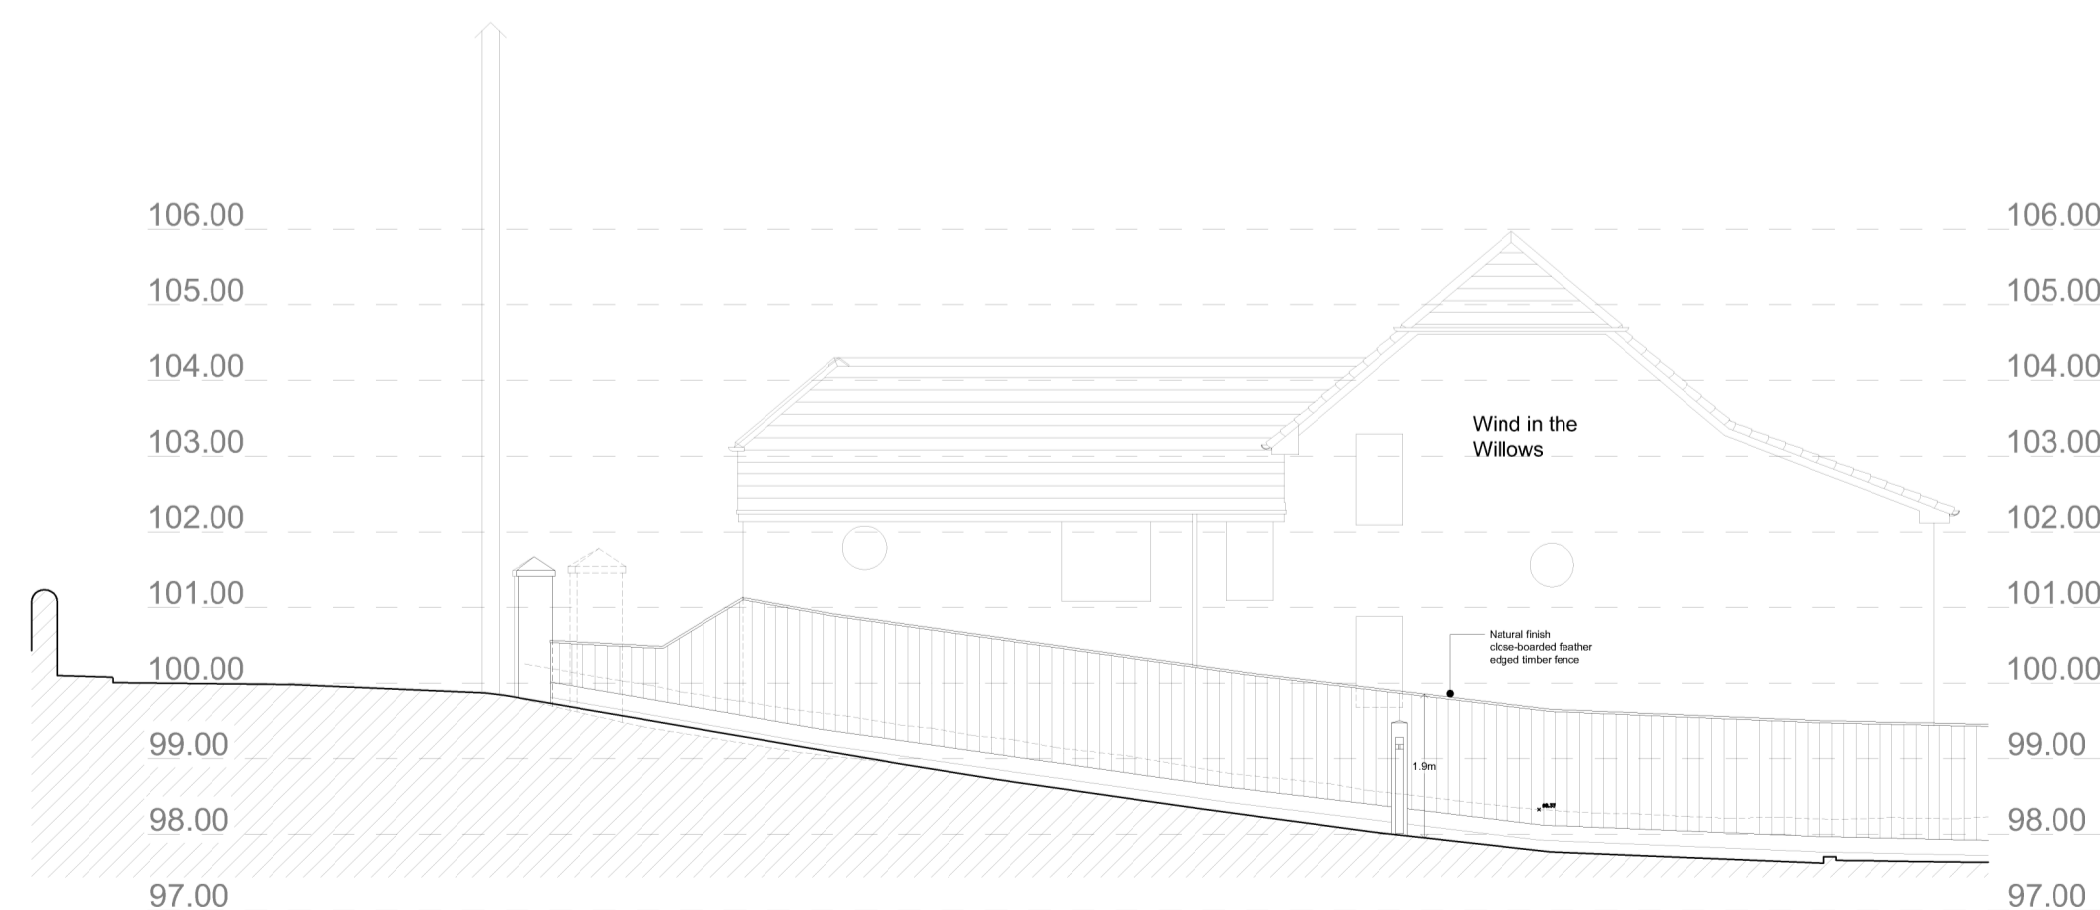

Section B - B / Northwest Elevation



NICHOLAS D OKE
 26 TAYLOR CRESCENT,
 WESTWARD HO!
 07422533332
 nicholasdoke@gmail.com

No:	Description:	Date:

PROPOSED PLANS

THIS DRAWING IS COPYRIGHT OF NICHOLAS D OKE

External Alterations at:
 Riversdale House
 Weare Giffard
 Bideford
 Devon
 EX39 4QR

Project: 63/21	02
Date: November 2021	
Client: Mrs D Dunn	
Scale: 1:50; 1:100	