

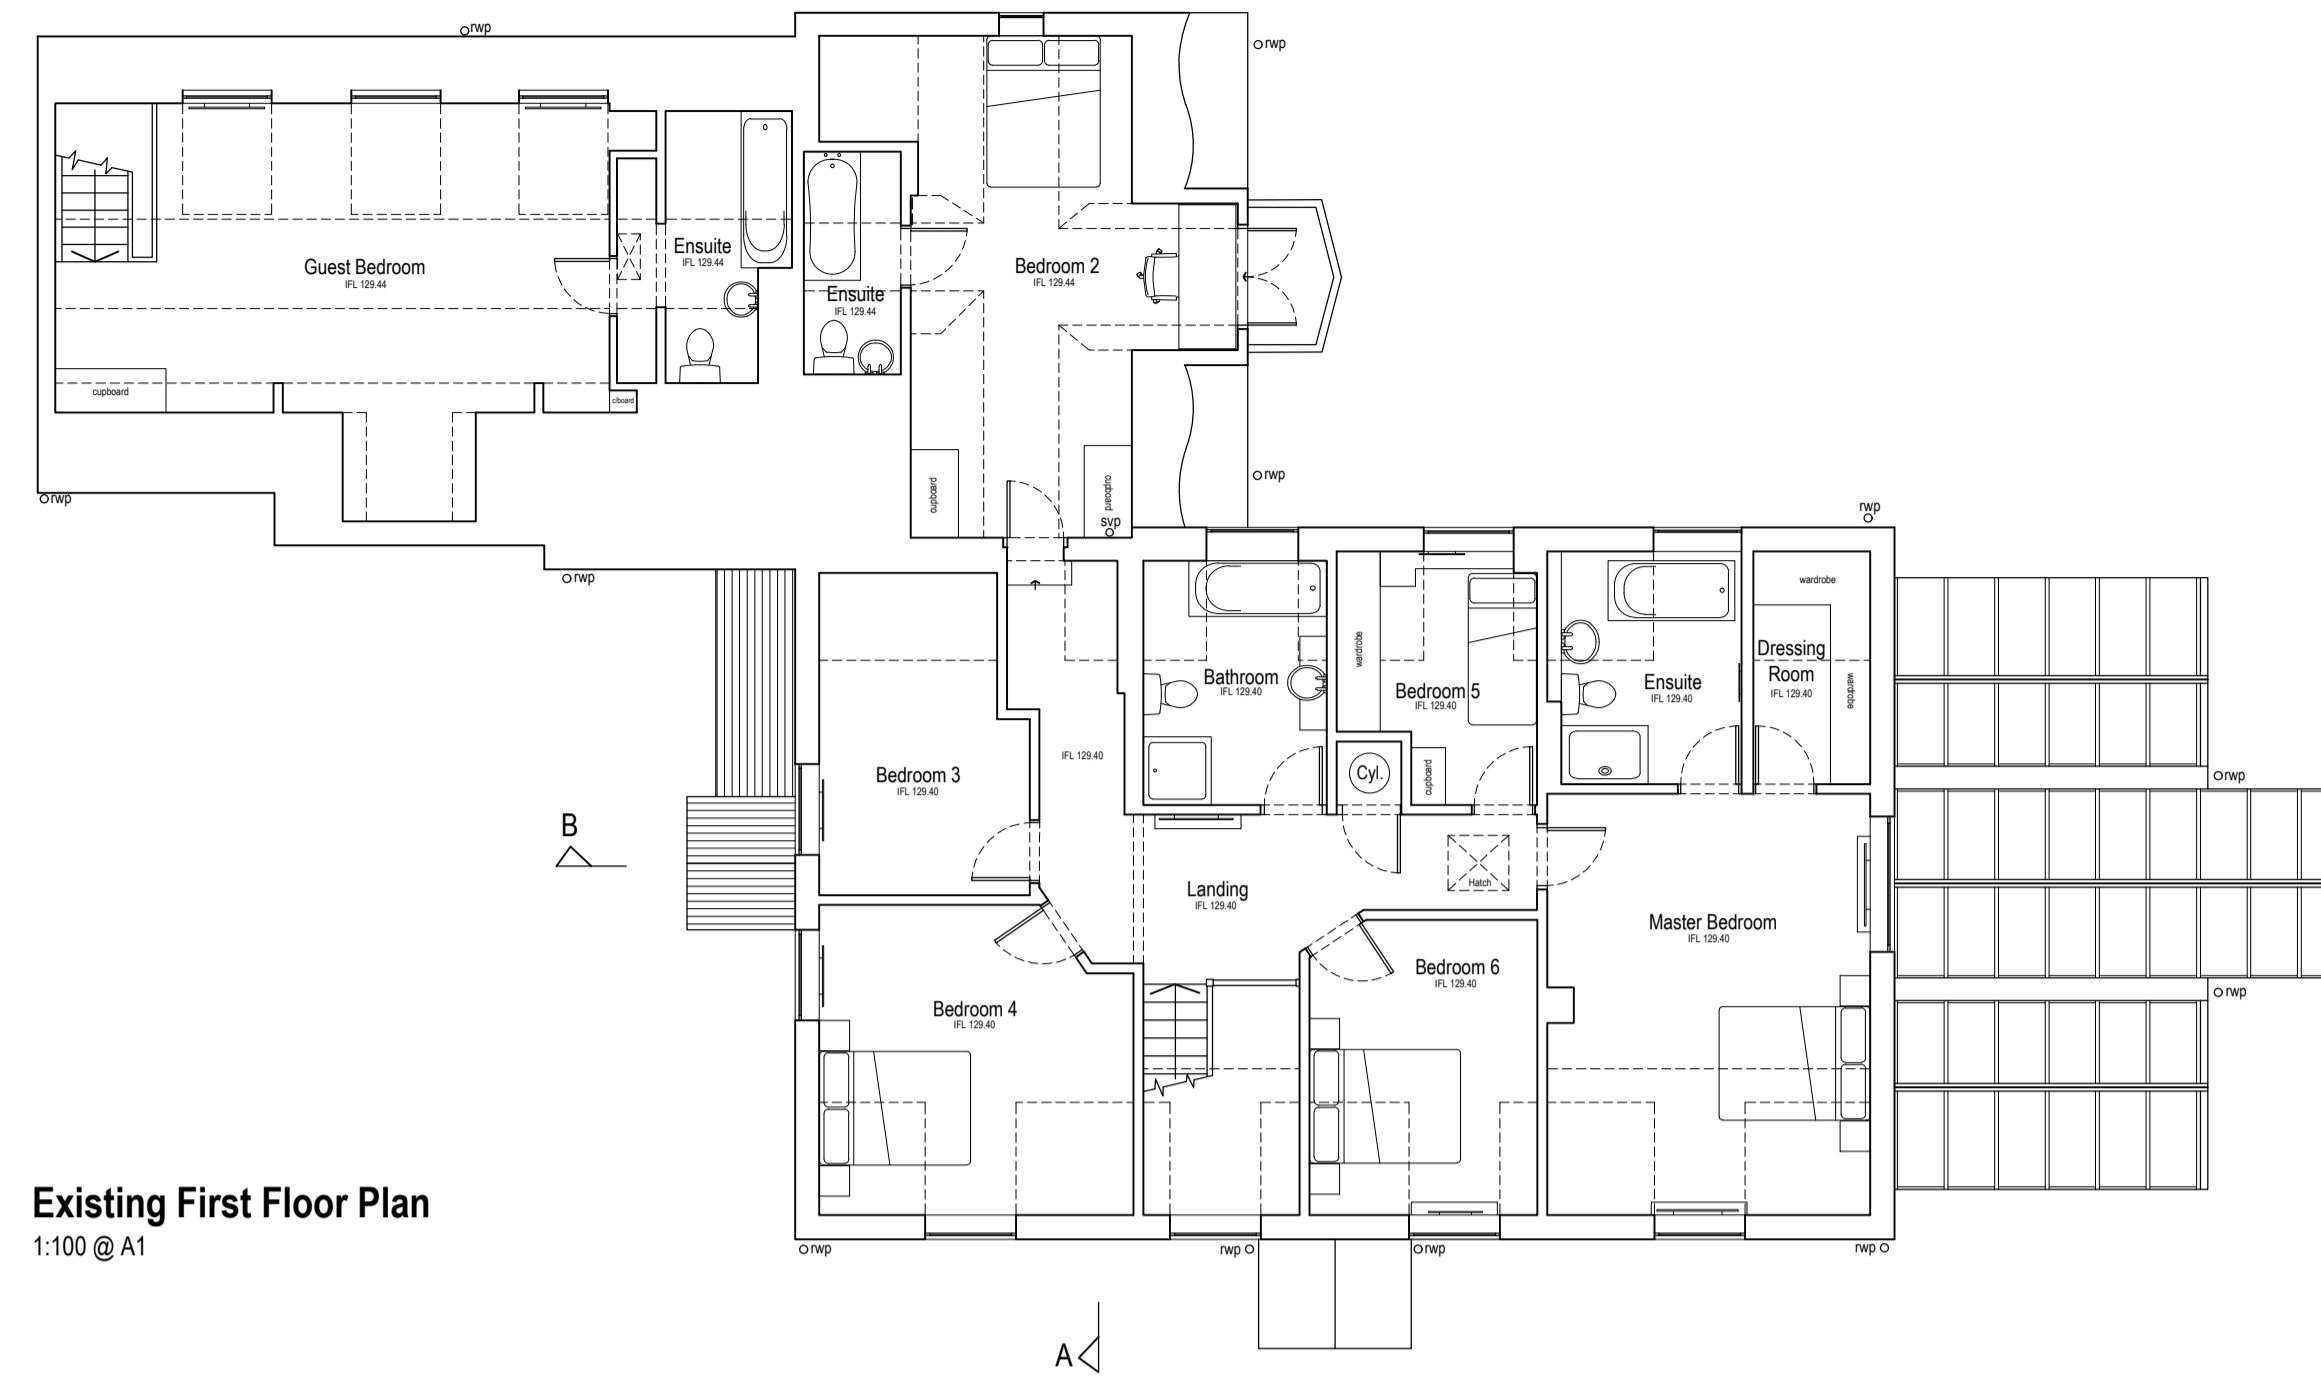


- NOTES:
- This drawing including all designs & detail contained thereon is the copyright of PW Architects & may not be reproduced or used except where written permission is granted.
 - This drawing may be used for Planning purposes only by the Local Planning Authority.

Scale Ruler

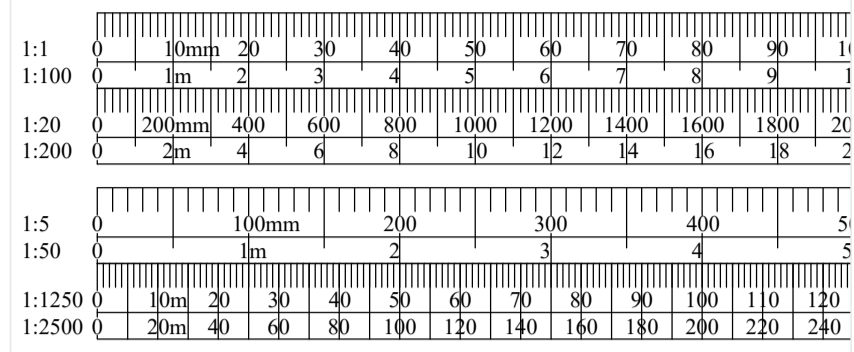

Existing First Floor Plan
1:100 @ A1

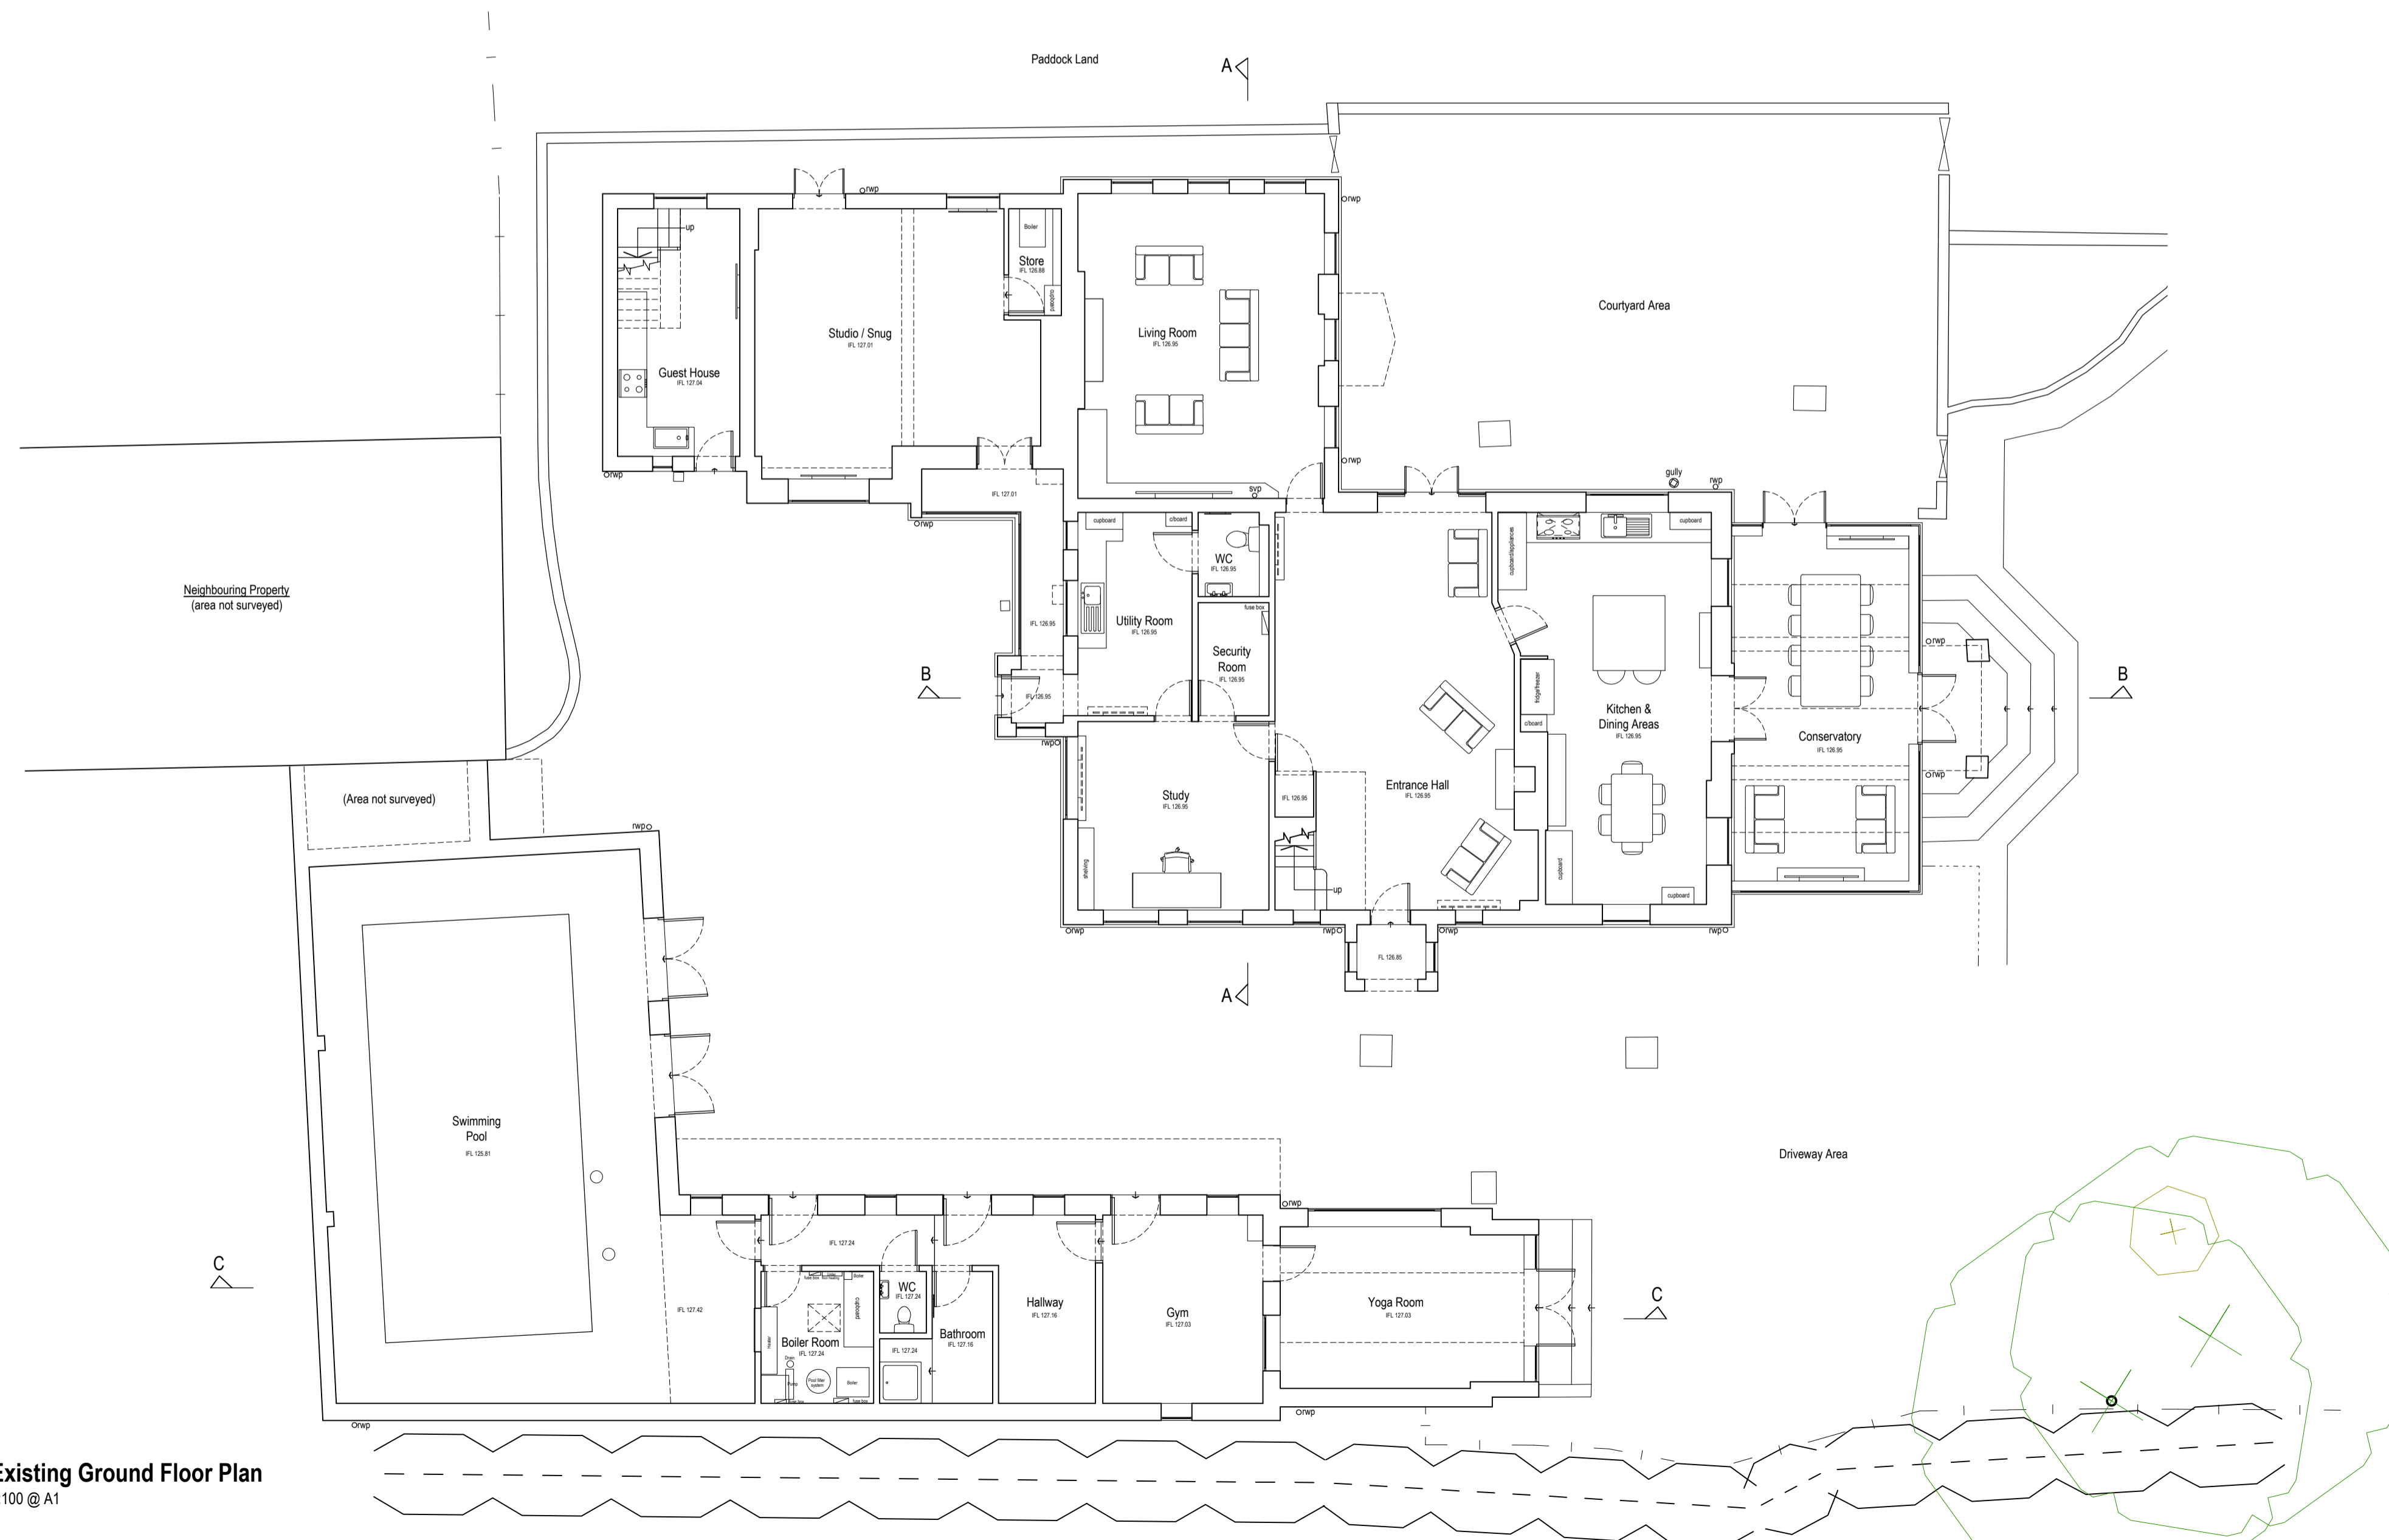

Existing Ground Floor Plan
1:100 @ A1

REVISION	DATE	DESCRIPTION
AMENDMENTS		

PWArchitects

RIBA CHARTERED ARCHITECTS & DESIGNERS
 Address: Firdale Stables, High St, Morcott, Rutland, LE15 9DN
 Tel: 01572 747789 email: info@peterwilmotarchitects.com
 Web: www.peterwilmotarchitects.com

CLIENT
Mr & Mrs Storer

PROJECT
**Proposed Works at;
 Jelly Lane Farm,
 College Farm Road,
 Belton in Rutland.
 LE15 9AF**

DRAWING TITLE
**Existing Drawing;
 Existing Floor Plans.**

DATE April 2020	SCALE 1:100	PAPER SIZE A1	DRAWN TR
--------------------	----------------	------------------	-------------

PROJECT REF. 2021 / 07	DRAWING NO. & REVISION 02
----------------------------------	-------------------------------------