



Notes


Existing plan and elevations.  
Existing pitched roof with plain tiles  
Existing walls painted

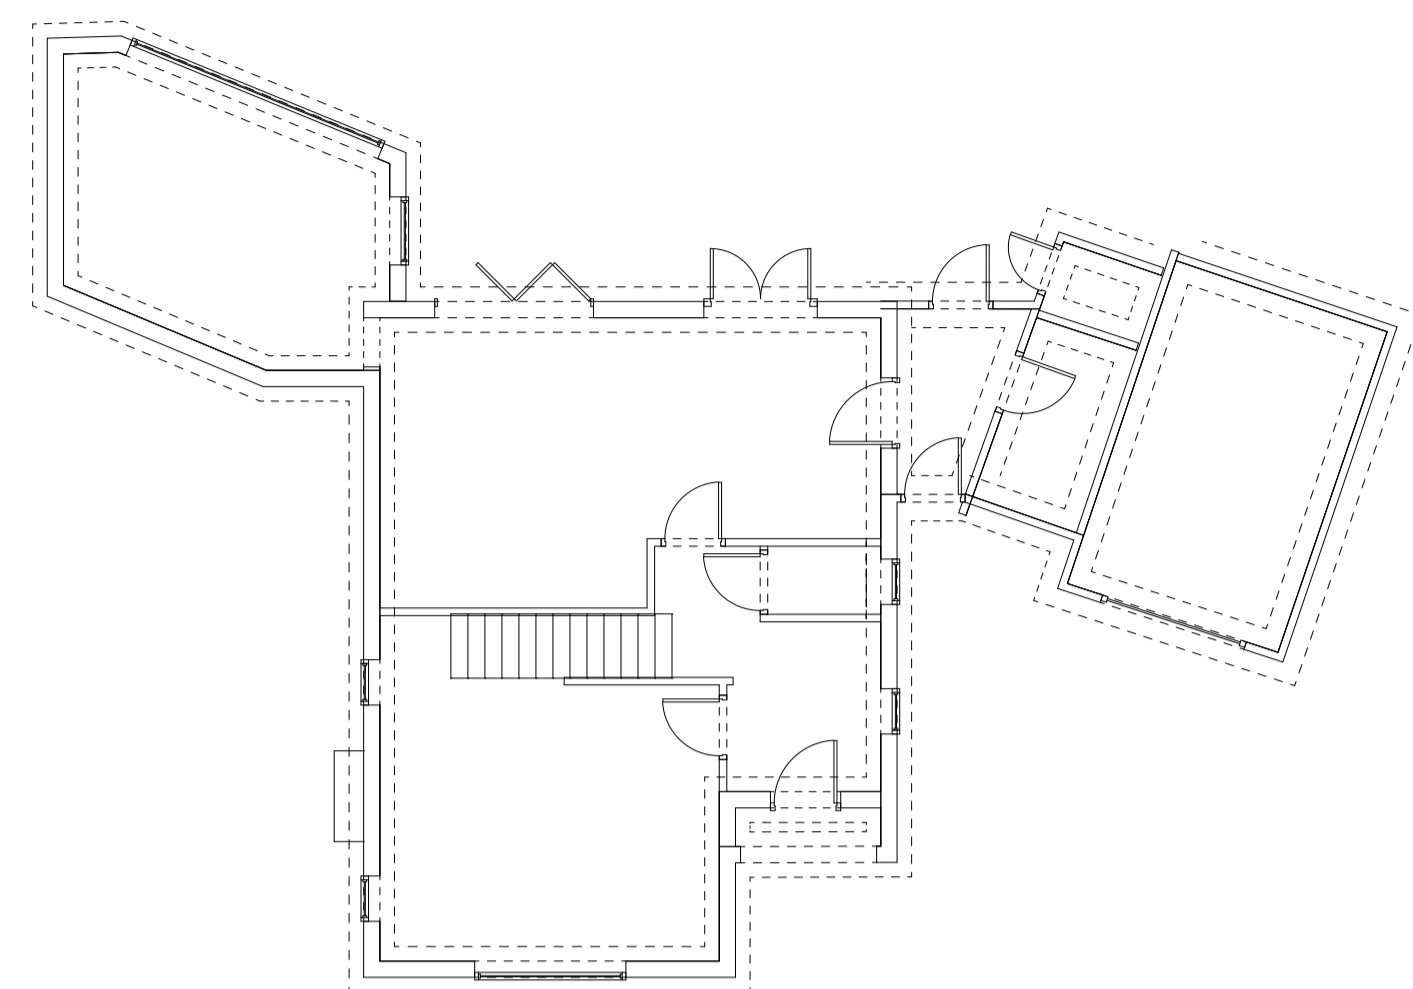

Existing Ground Floor

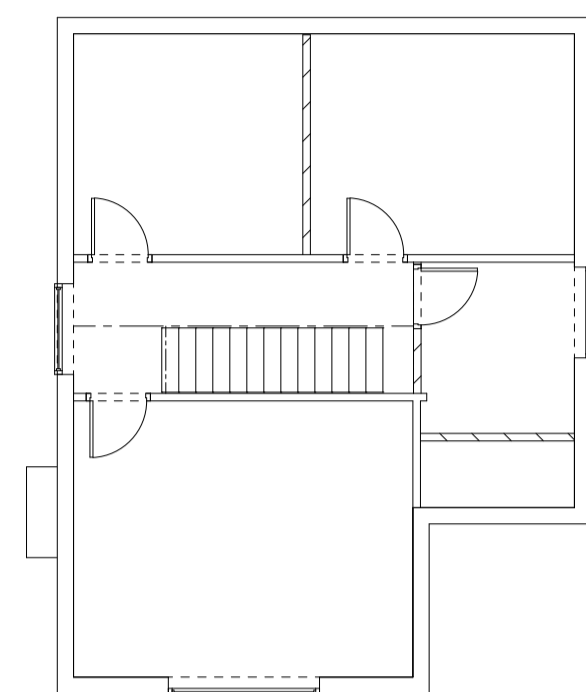

Existing 1st Floor

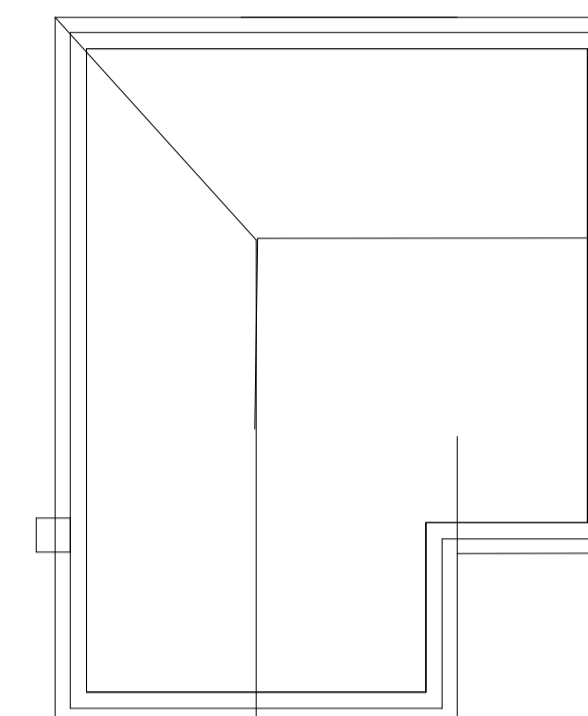

Existing roof




Front Elevation



Side Elevation



Rear Elevation

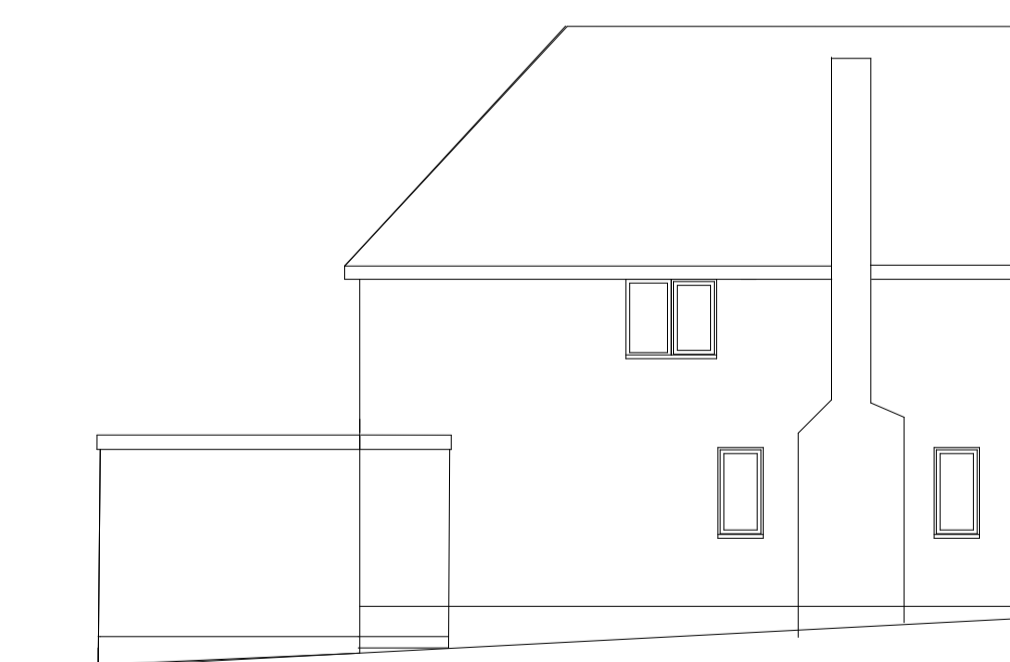

Side Elevation

The Kitchen Design Co.

Project

**2 storey extension and roof alteration**

Rustlings  
Merlewood  
Sevenoaks  
Kent

**Client**

Hannah & Toma Arpino

Drawing No.


**TH03a**

Date  
29th October 2021

Scale  
1:100

Drawn by  
Chris Merrett

Page Size - A1

 

The Kitchen Design Co  
Email: merrett800@btinternet.com  
Tel: 0168983548