



The copyright of this drawing and any design shown on it is owned by Harringtons. Figured dimensions only to be worked from, and contractors are to check all dimensions on site. Any discrepancies to be reported before proceeding.

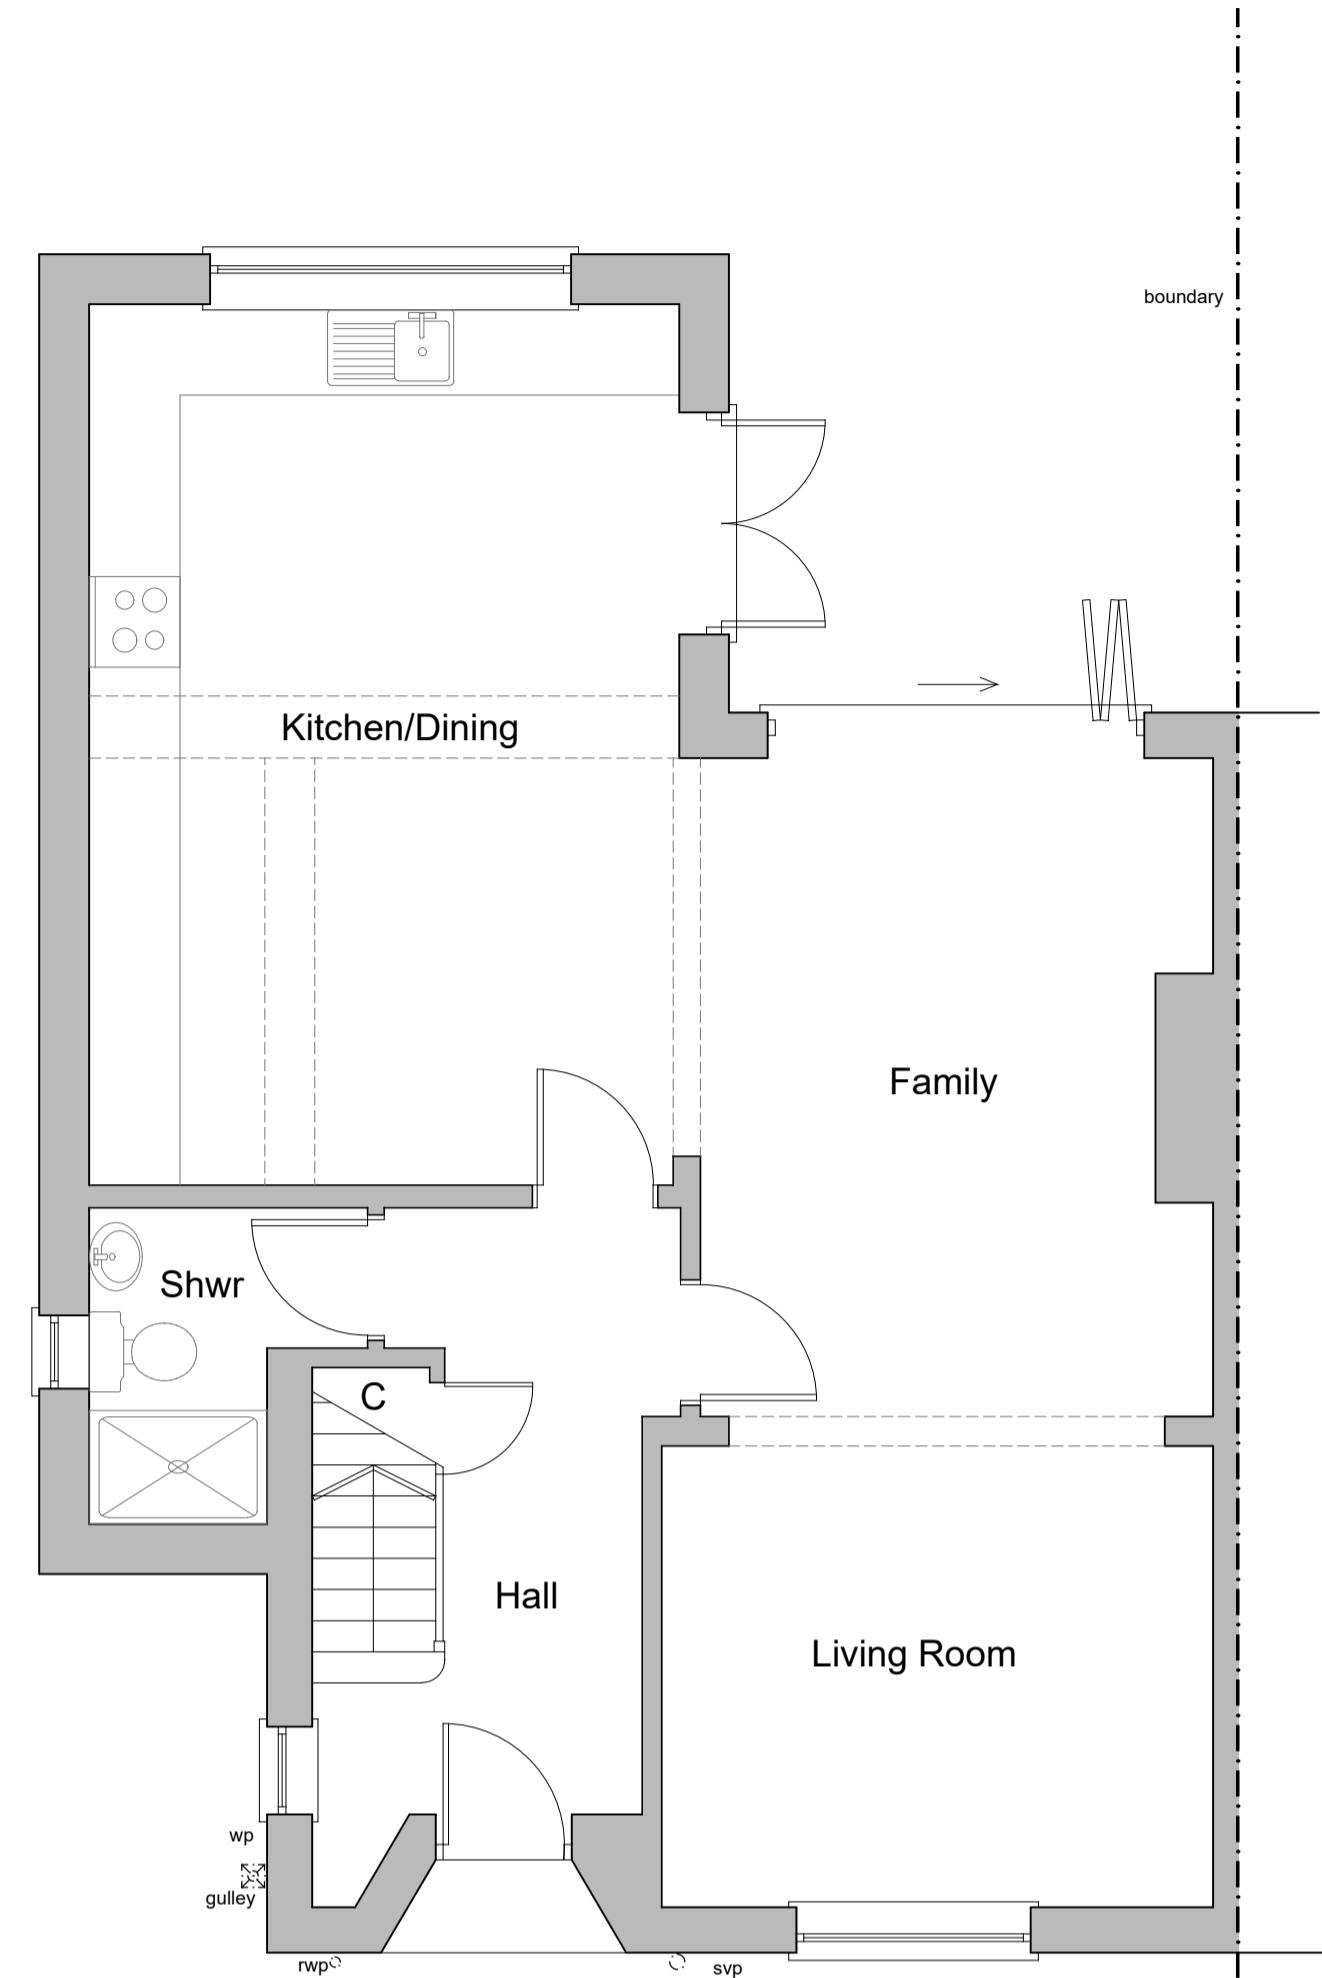


Ground Floor Plan....




Scale 1:50

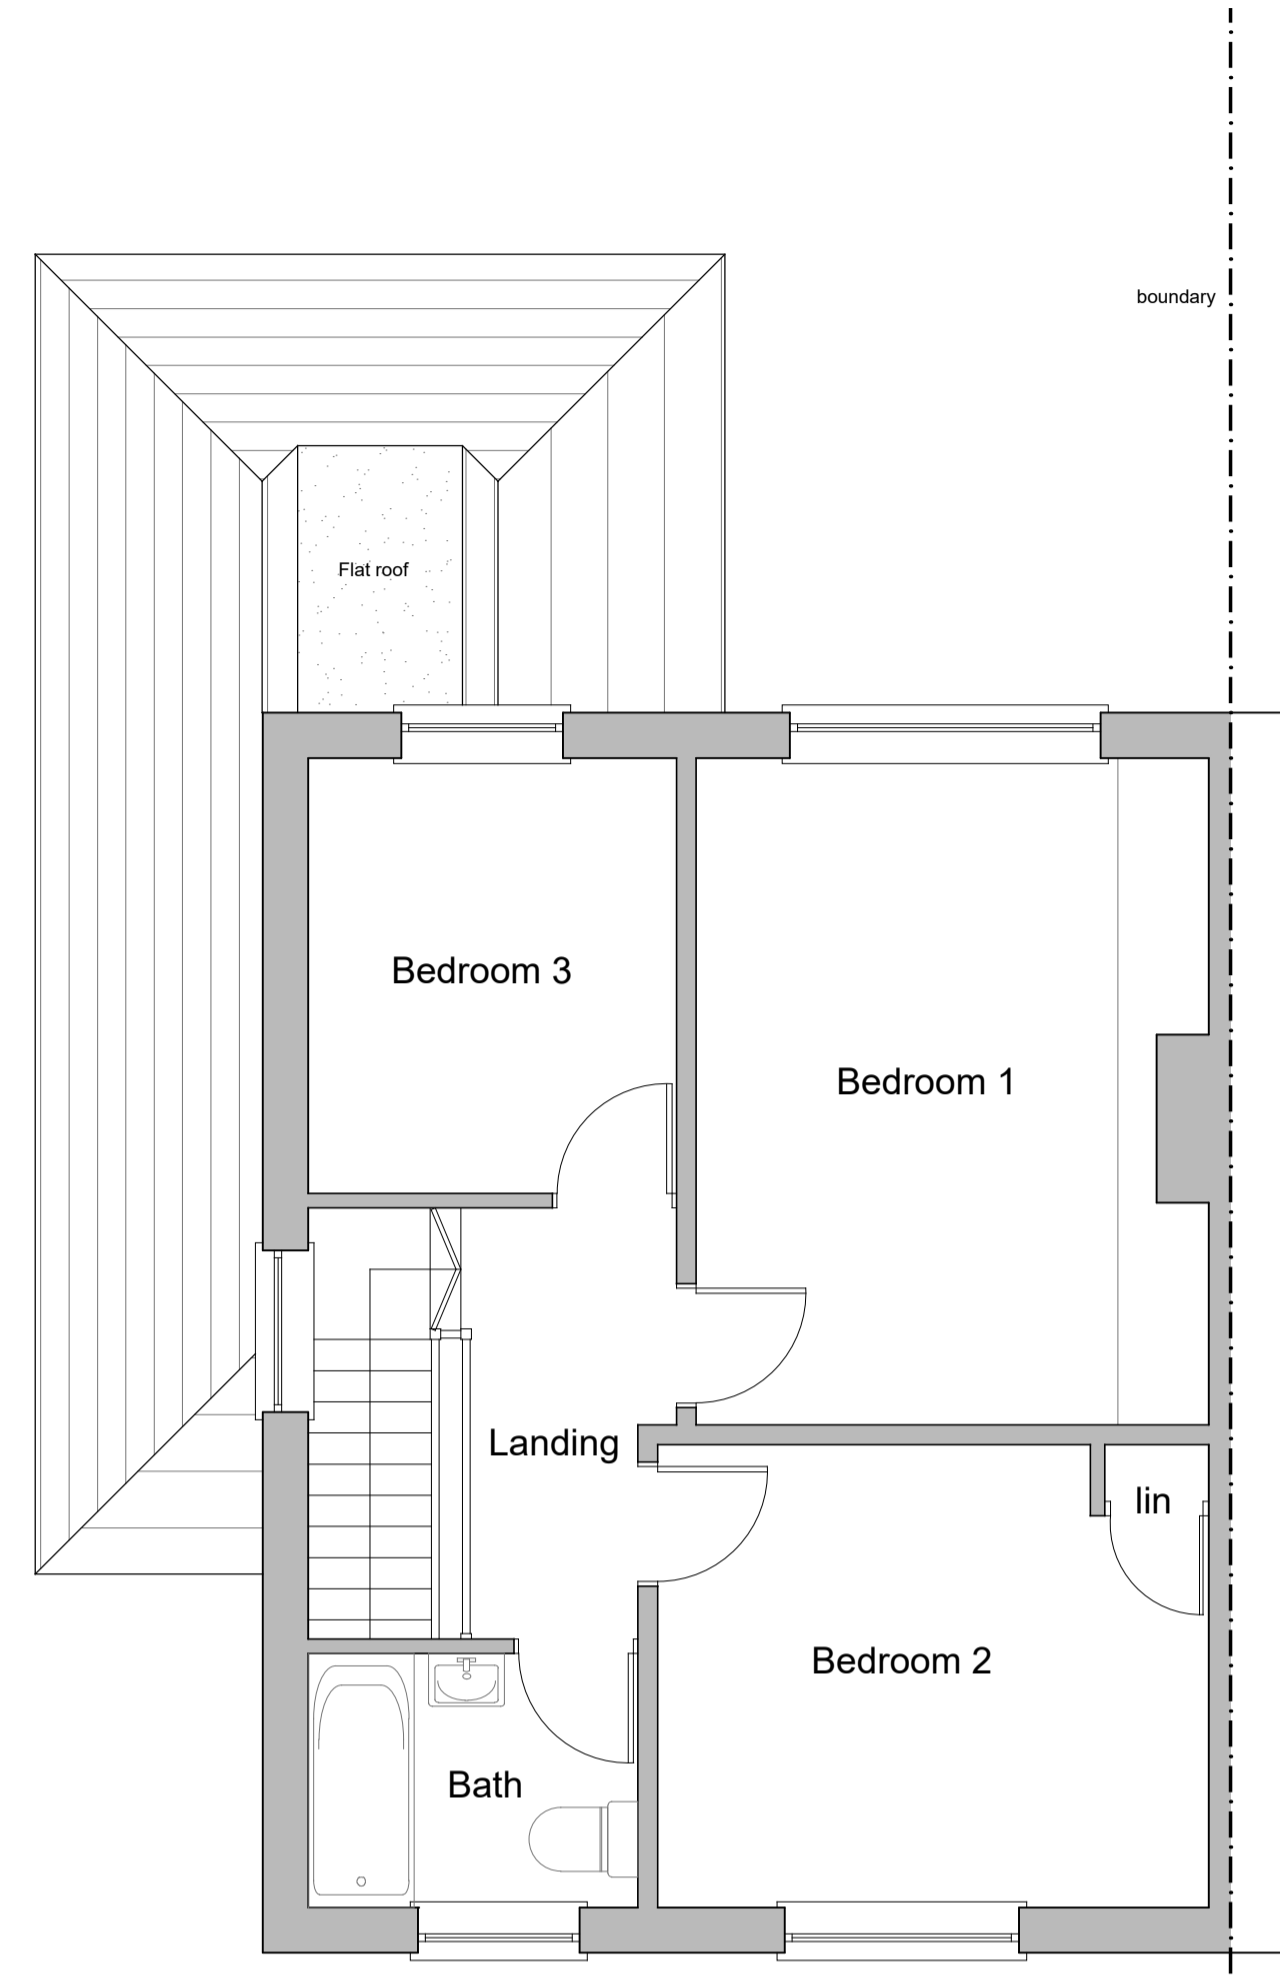

First Floor Plan....

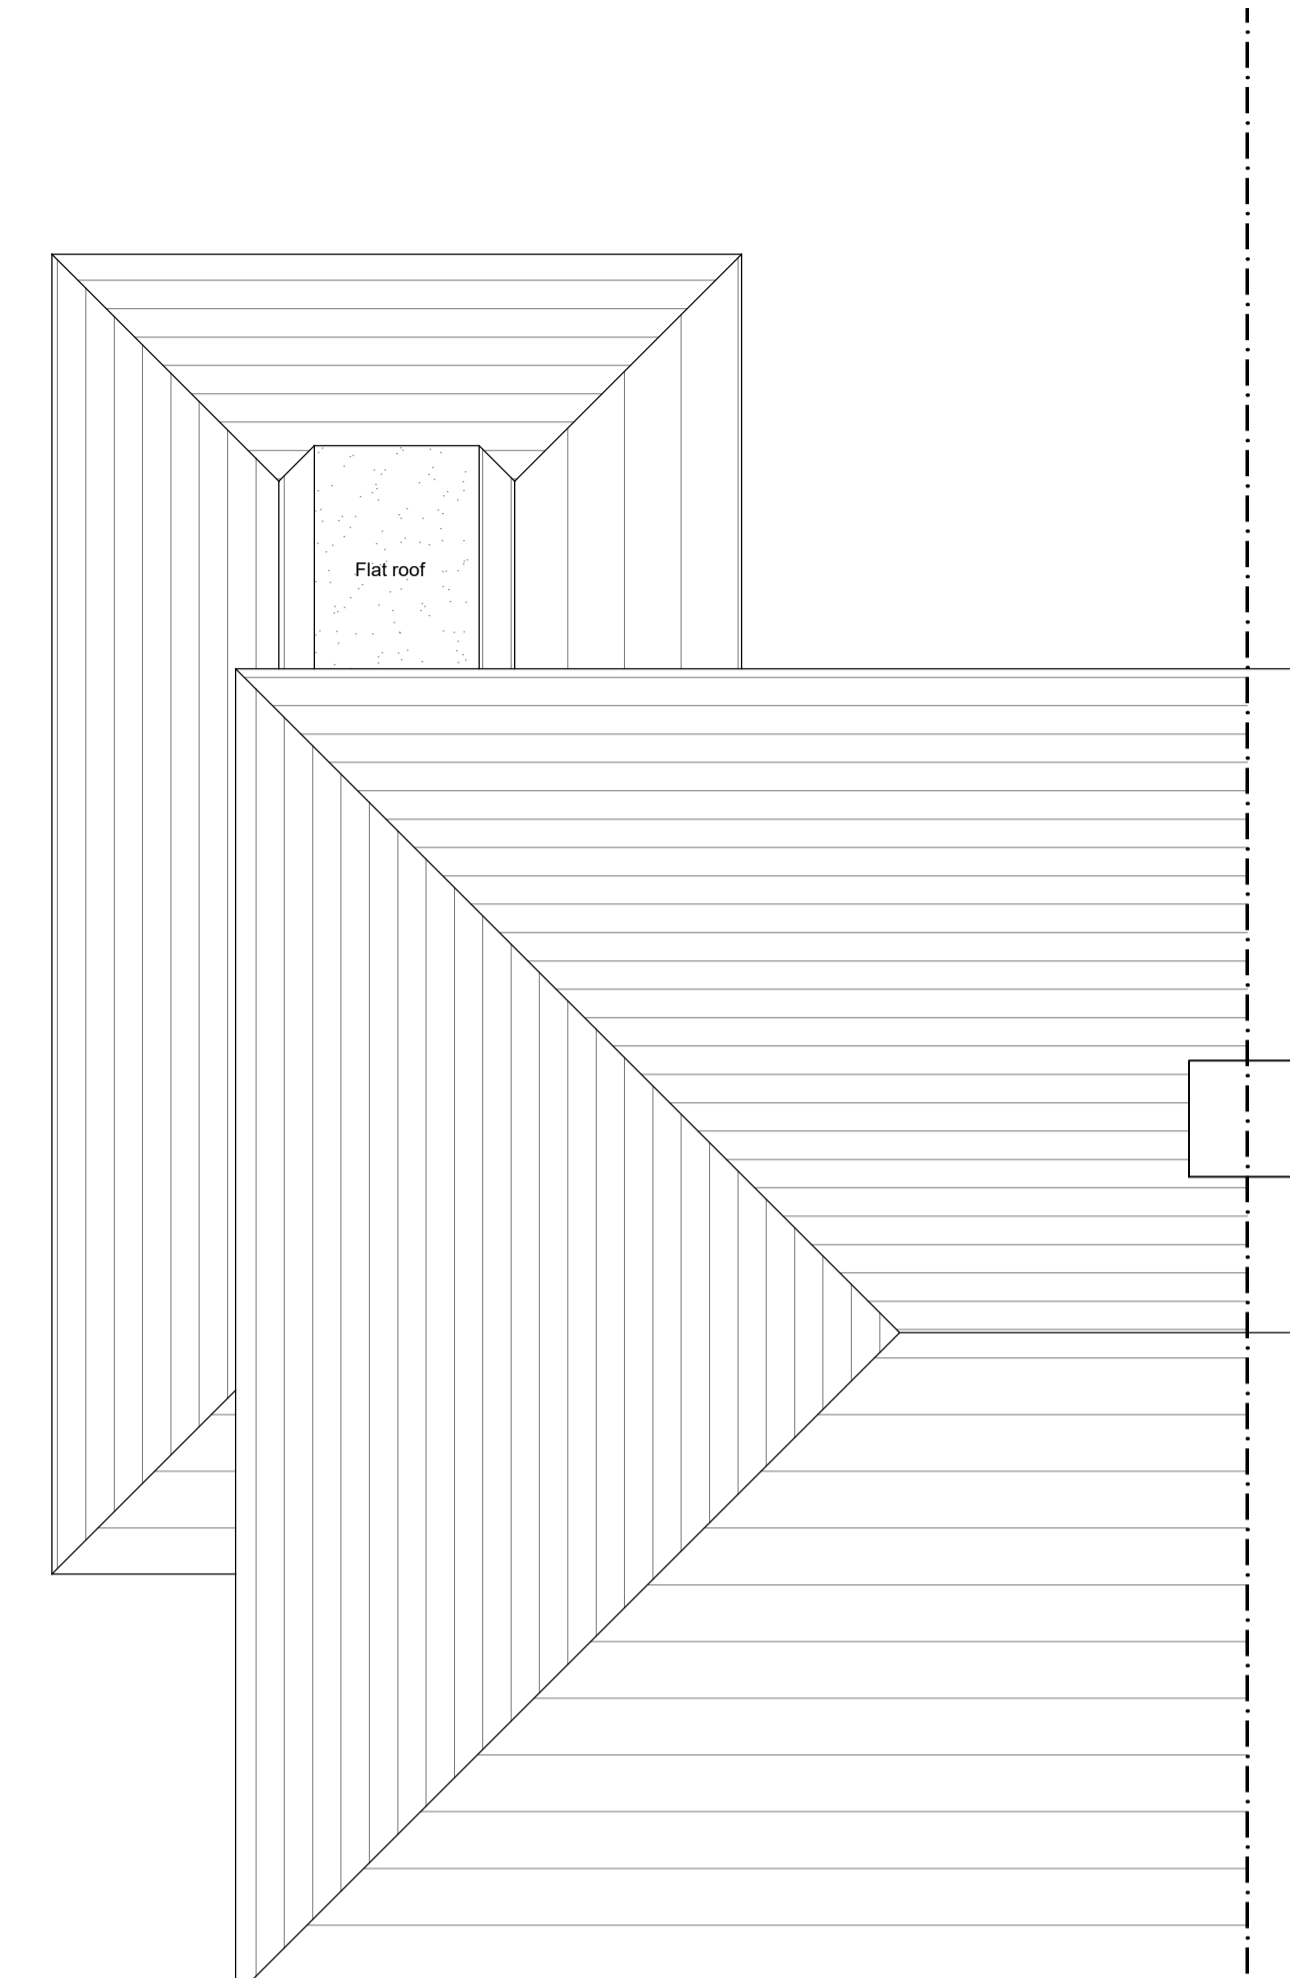


Roof Plan....

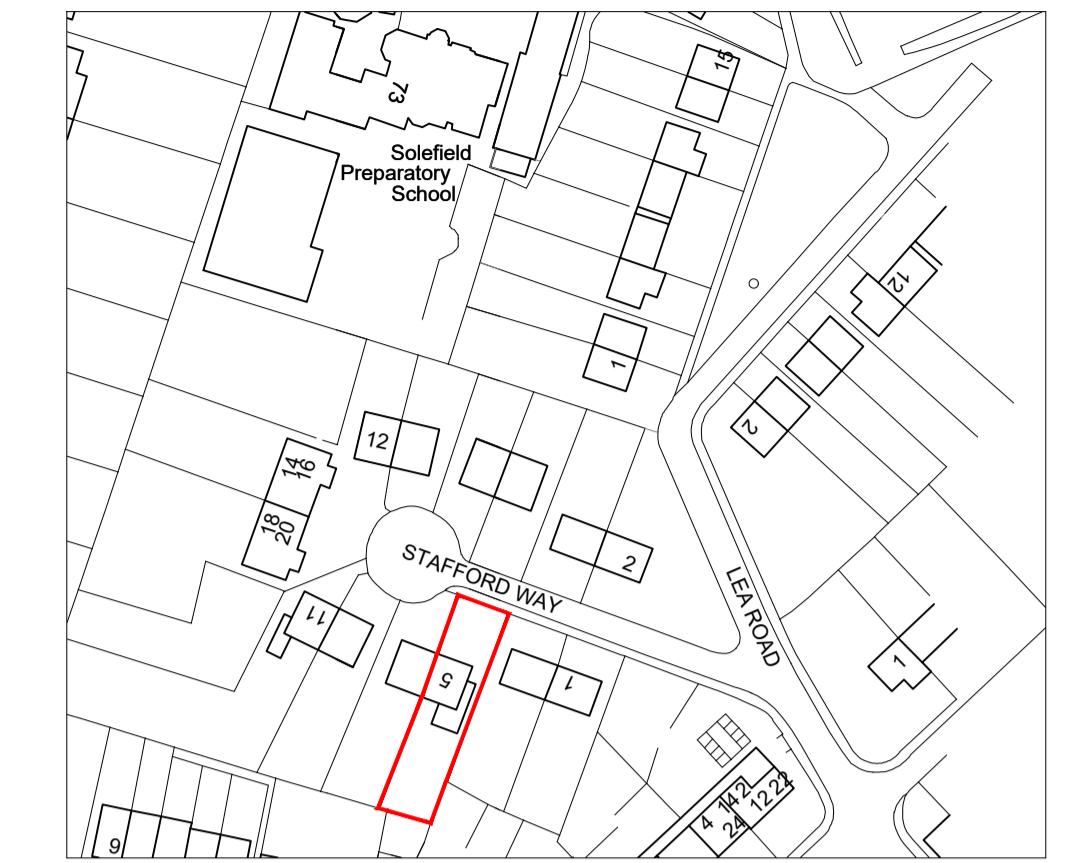

Site Location Plan....




Scale 1:1250

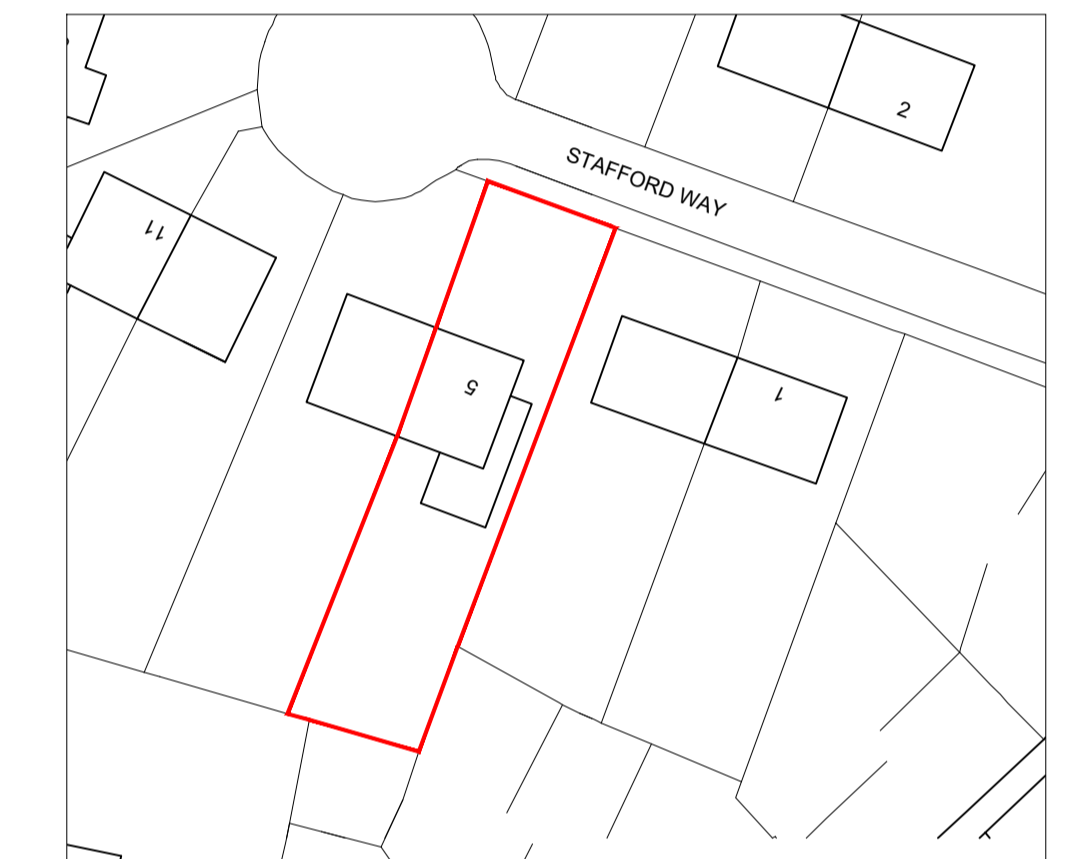


Block Plan....



Scale 1:500

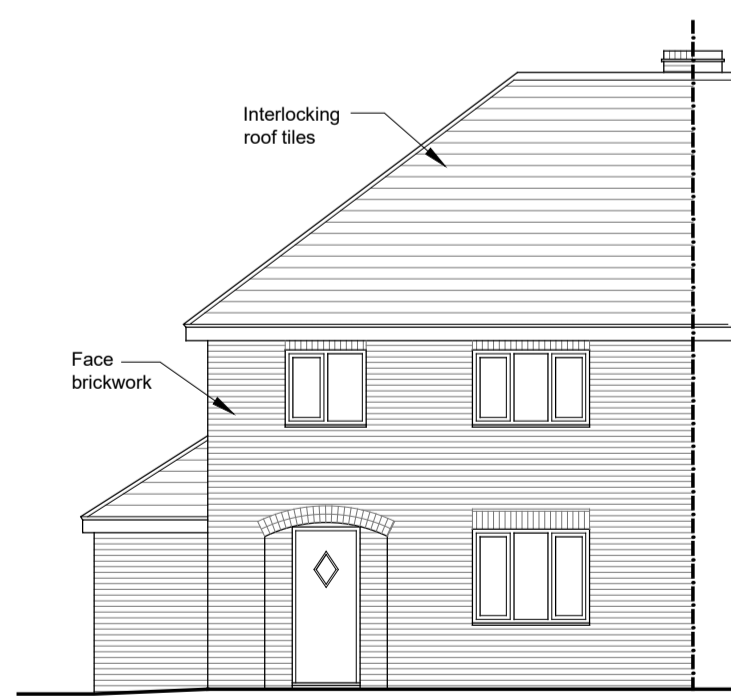


Front Elevation...

 


Scale 1:100



Left Elevation...

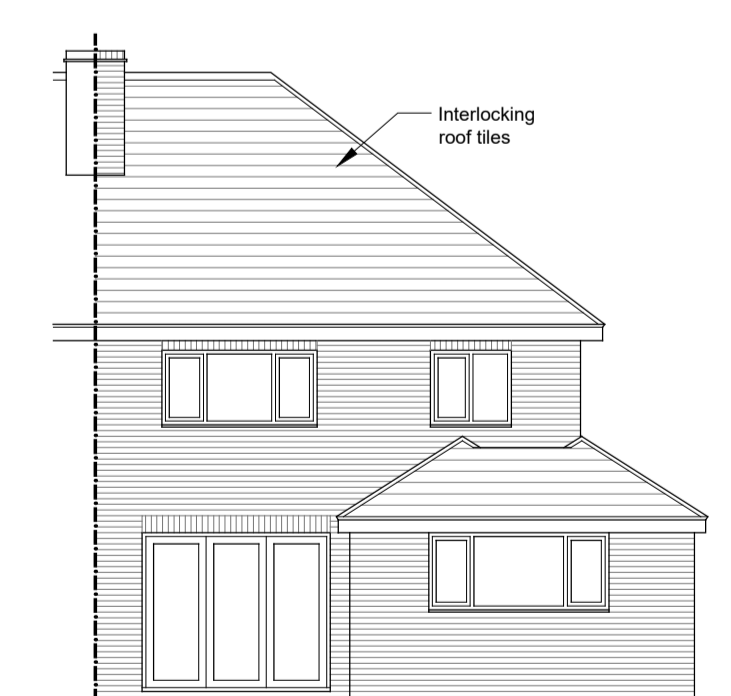

Rear Elevation...

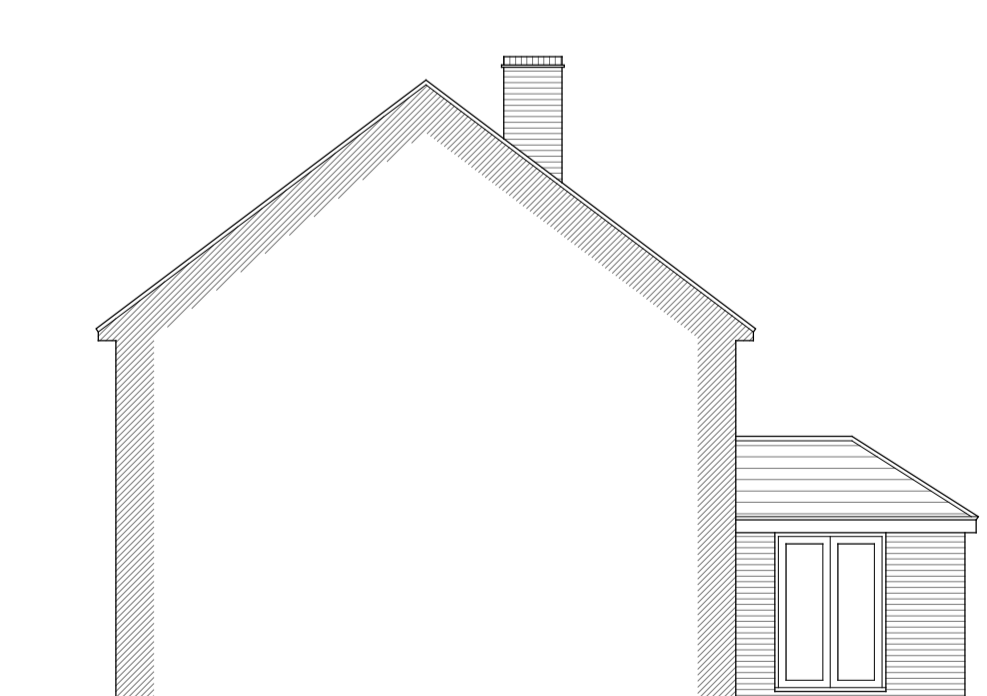

Right Elevation

revision	date	amendment	initials

**HARRINGTONS**

2006

building design consultants

48A Hollybush Lane, Sevenoaks, Kent, TN13 3TL tel: 01732 742200  
email: info@harringtons2006.co.uk

project: proposed development at...  
client: Mr & Mrs Nicoll

5 Stafford Way,  
Sevenoaks  
Kent

drawing title: PLANNING....  
date: Nov 2021  
drawn: NB

Plans and Elevations  
as existing, Site Location  
and Block Plans  
scale: 1:50/1:100/1:500/1:1250 @A1  
drawing no. 21/1564/01A